


Annex 2  
Plan 1

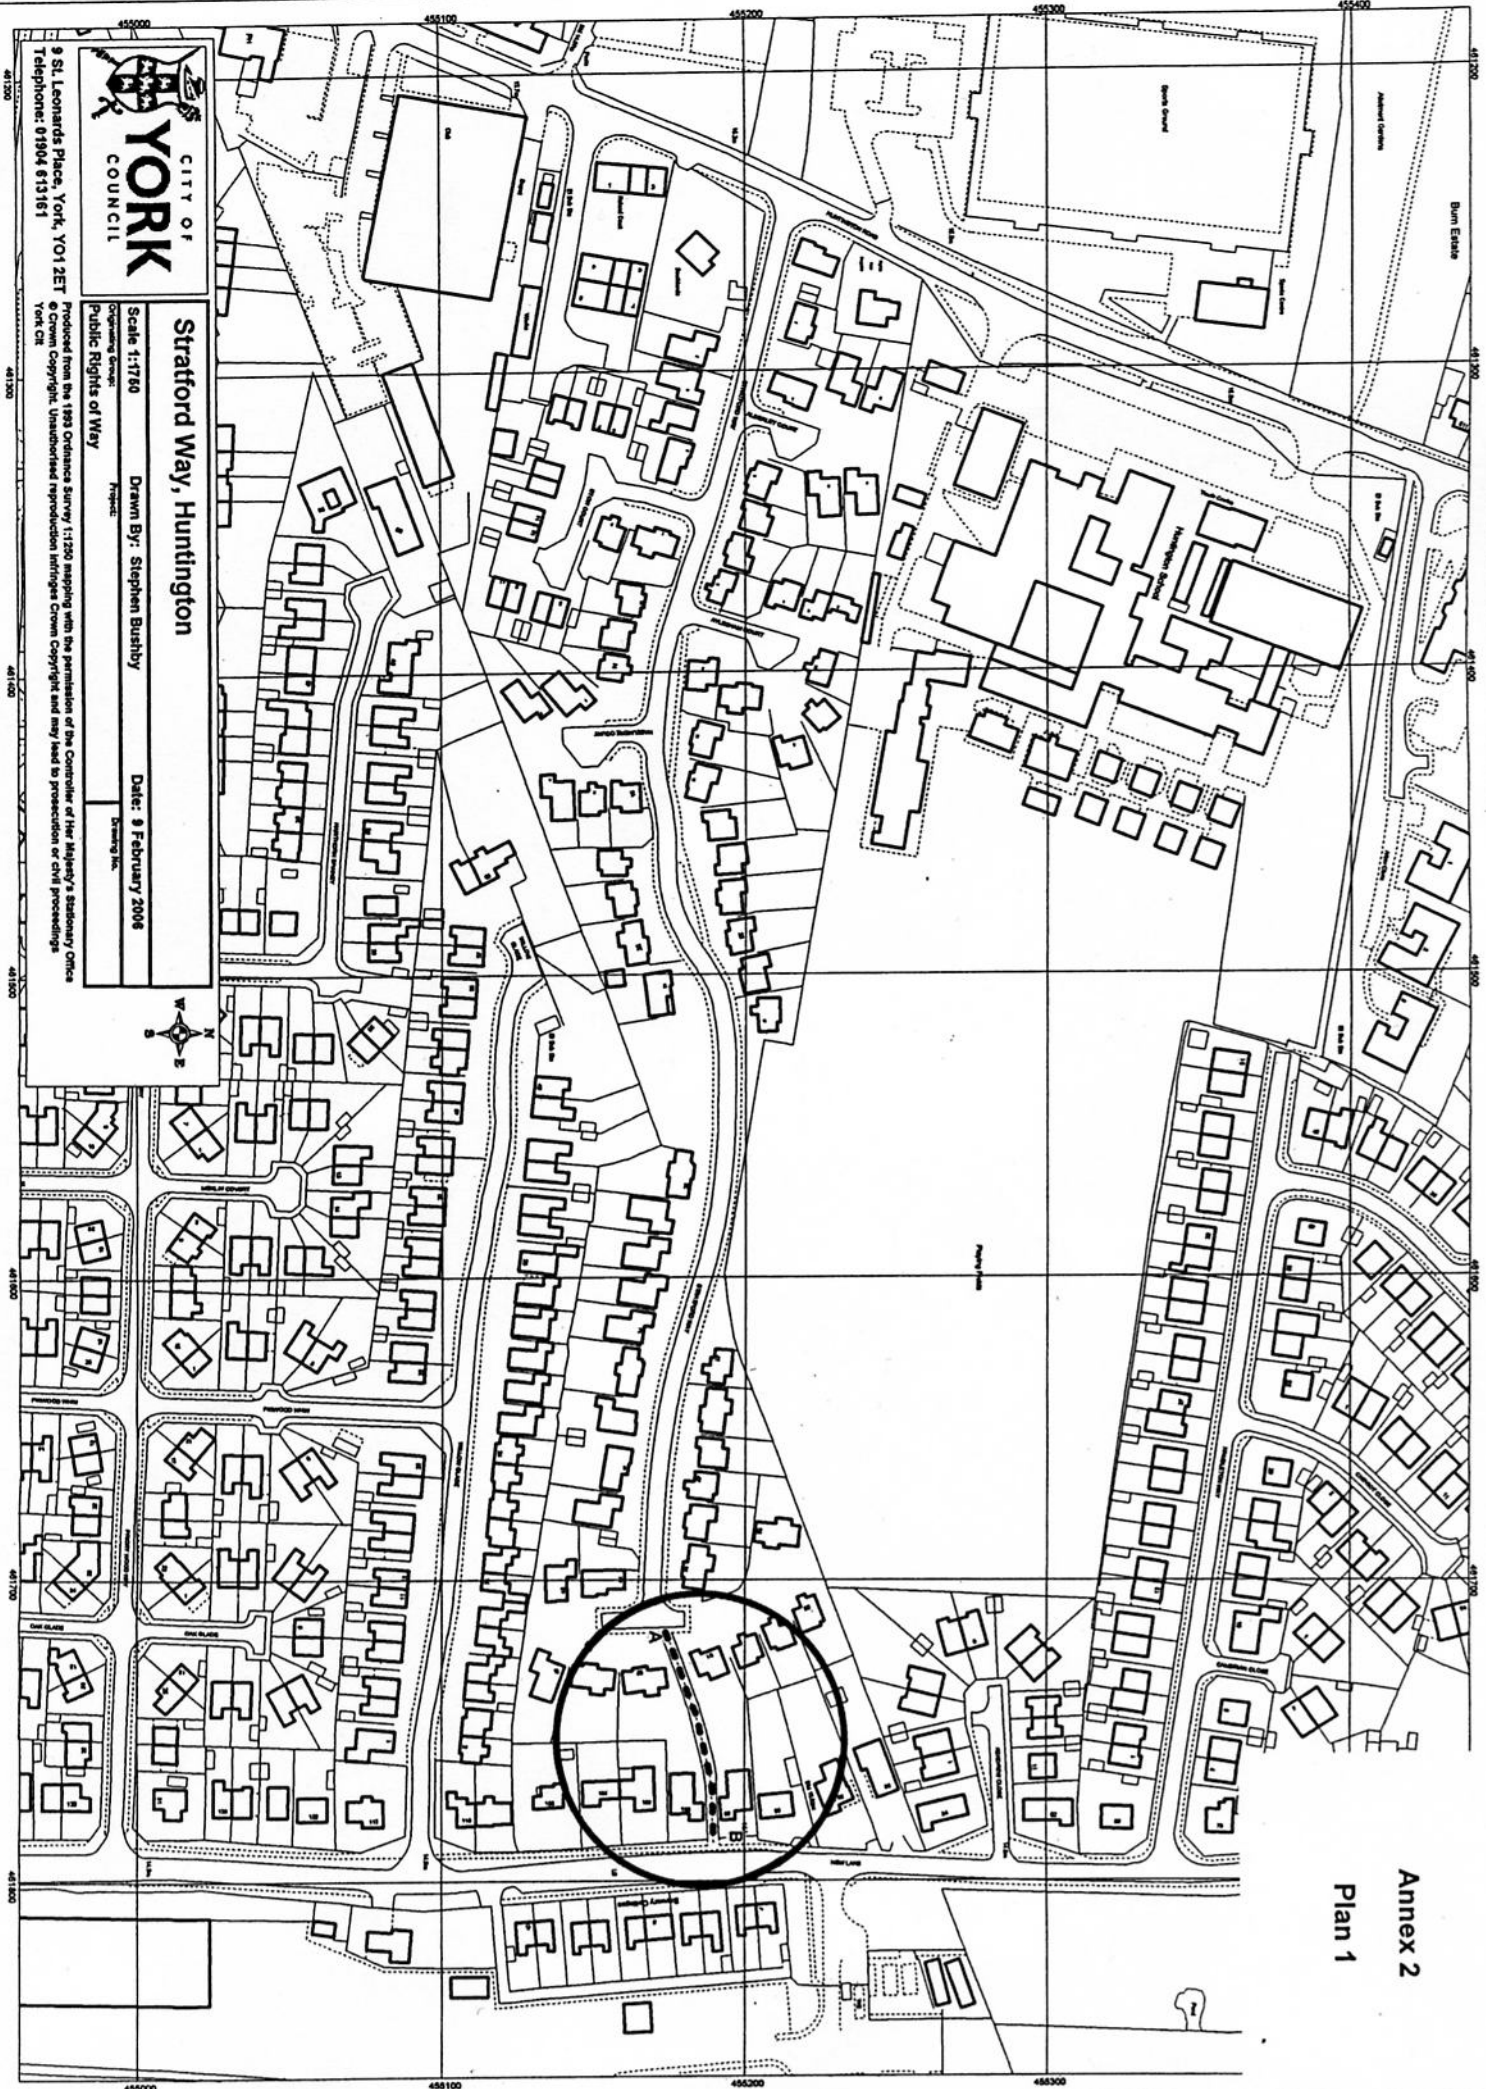

9 St. Leonards Place, York, YO1 2ET  
Telephone: 01904 613161

Stratford Way, Huntingdon

Scale 1:1750  
Drawing Group: Drawing No.  
Drawn By: Stephen Bushby  
Date: 9 February 2008  
Public Rights of Way  
Copyright: Crown Copyright. Unauthorised reproduction infringes Crown Copyright and may lead to prosecution or civil proceedings.  
York CC

