


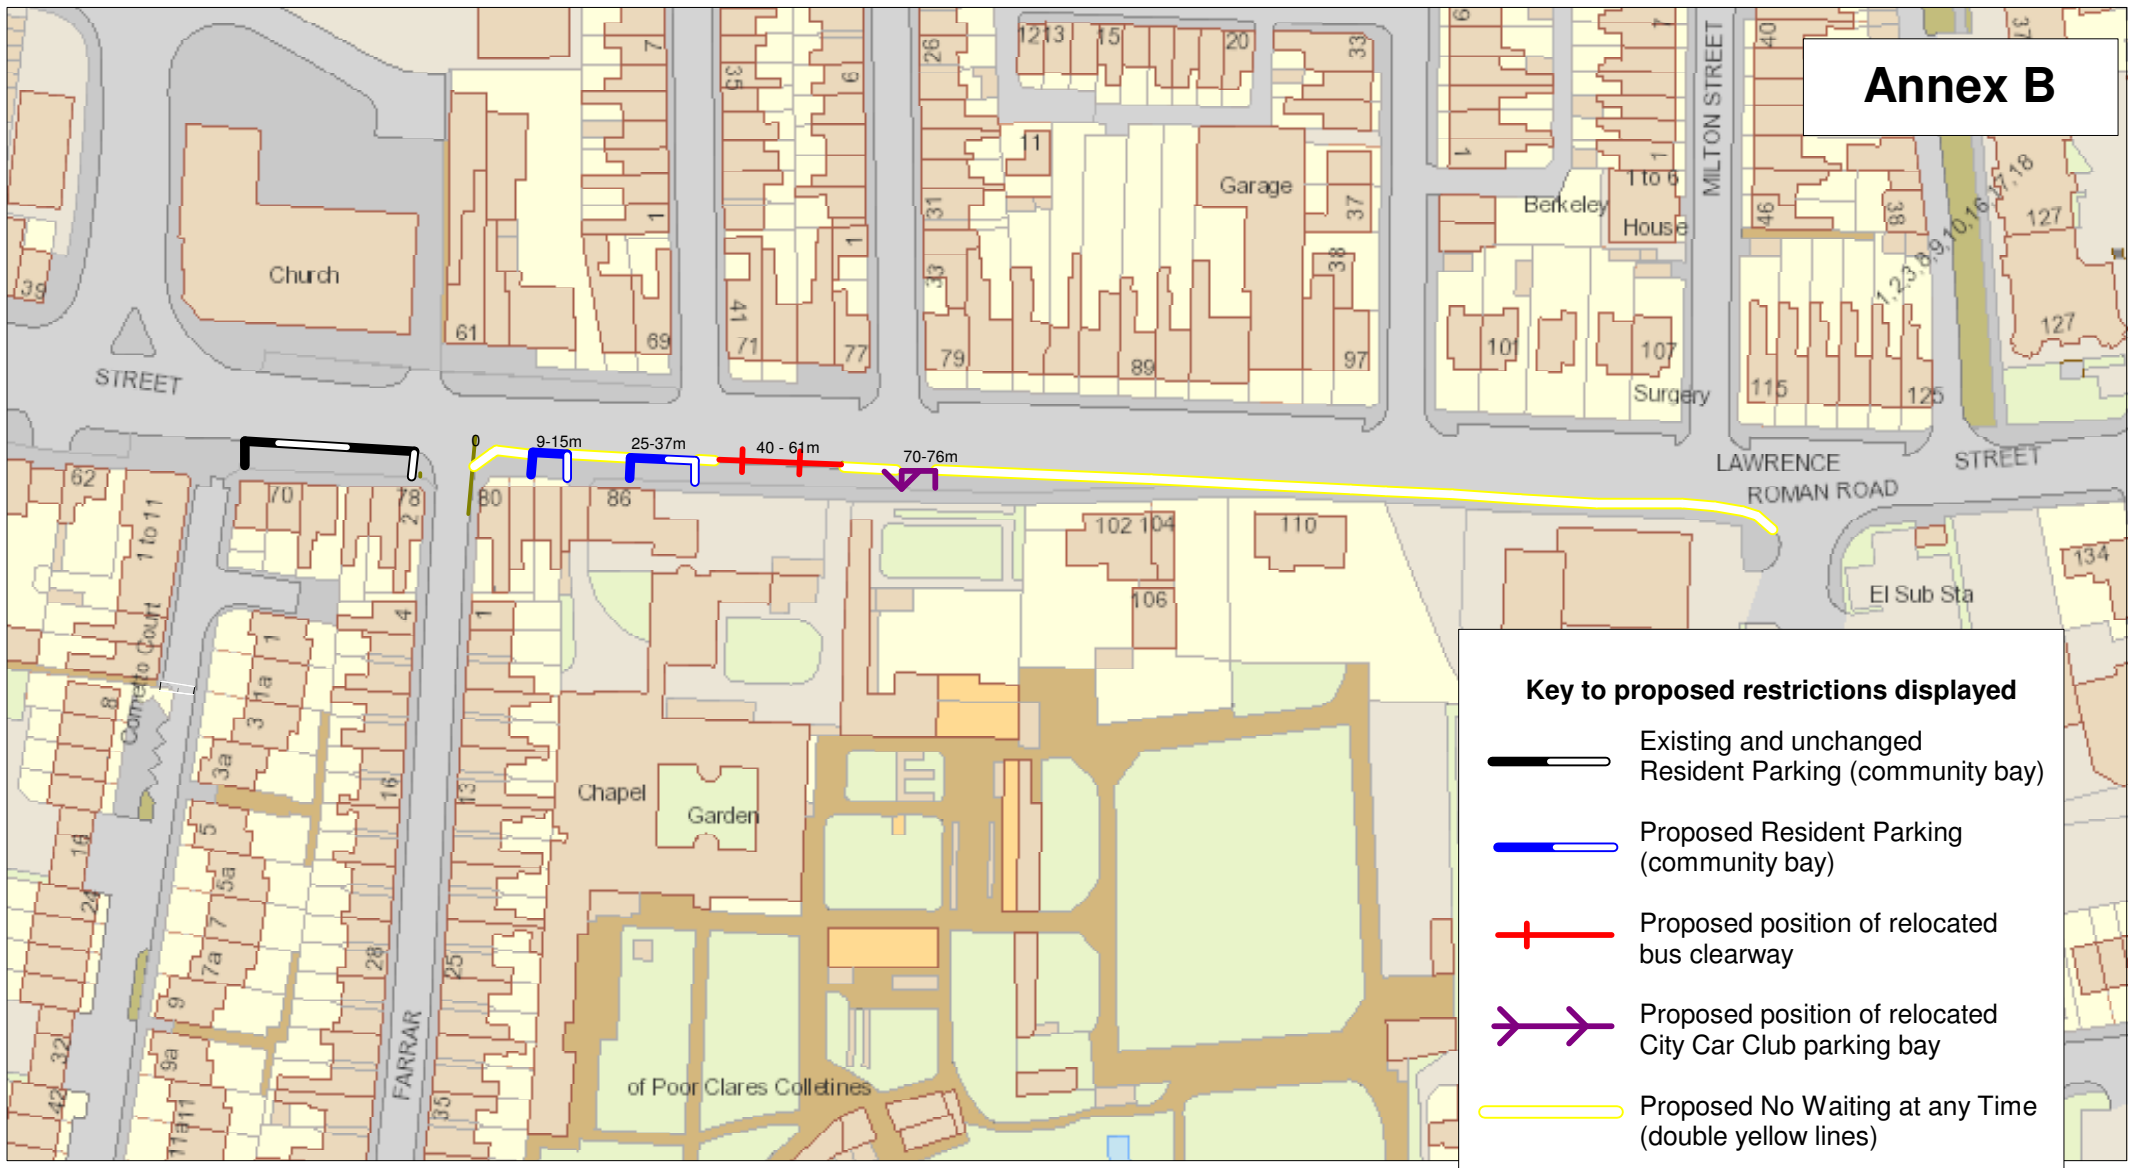




Annex B



Key to proposed restrictions displayed

-  Existing and unchanged Resident Parking (community bay)
-  Proposed Resident Parking (community bay)
-  Proposed position of relocated bus clearway
-  Proposed position of relocated City Car Club parking bay
-  Proposed No Waiting at any Time (double yellow lines)



Annex B, Lawrence Street

+ Crown copyright. All rights reserved
Licence No. 2003

SCALE	1 : 1250
DATE	12/11/2015
DRAWING No.	
DRAWN BY	