



ANNEX D

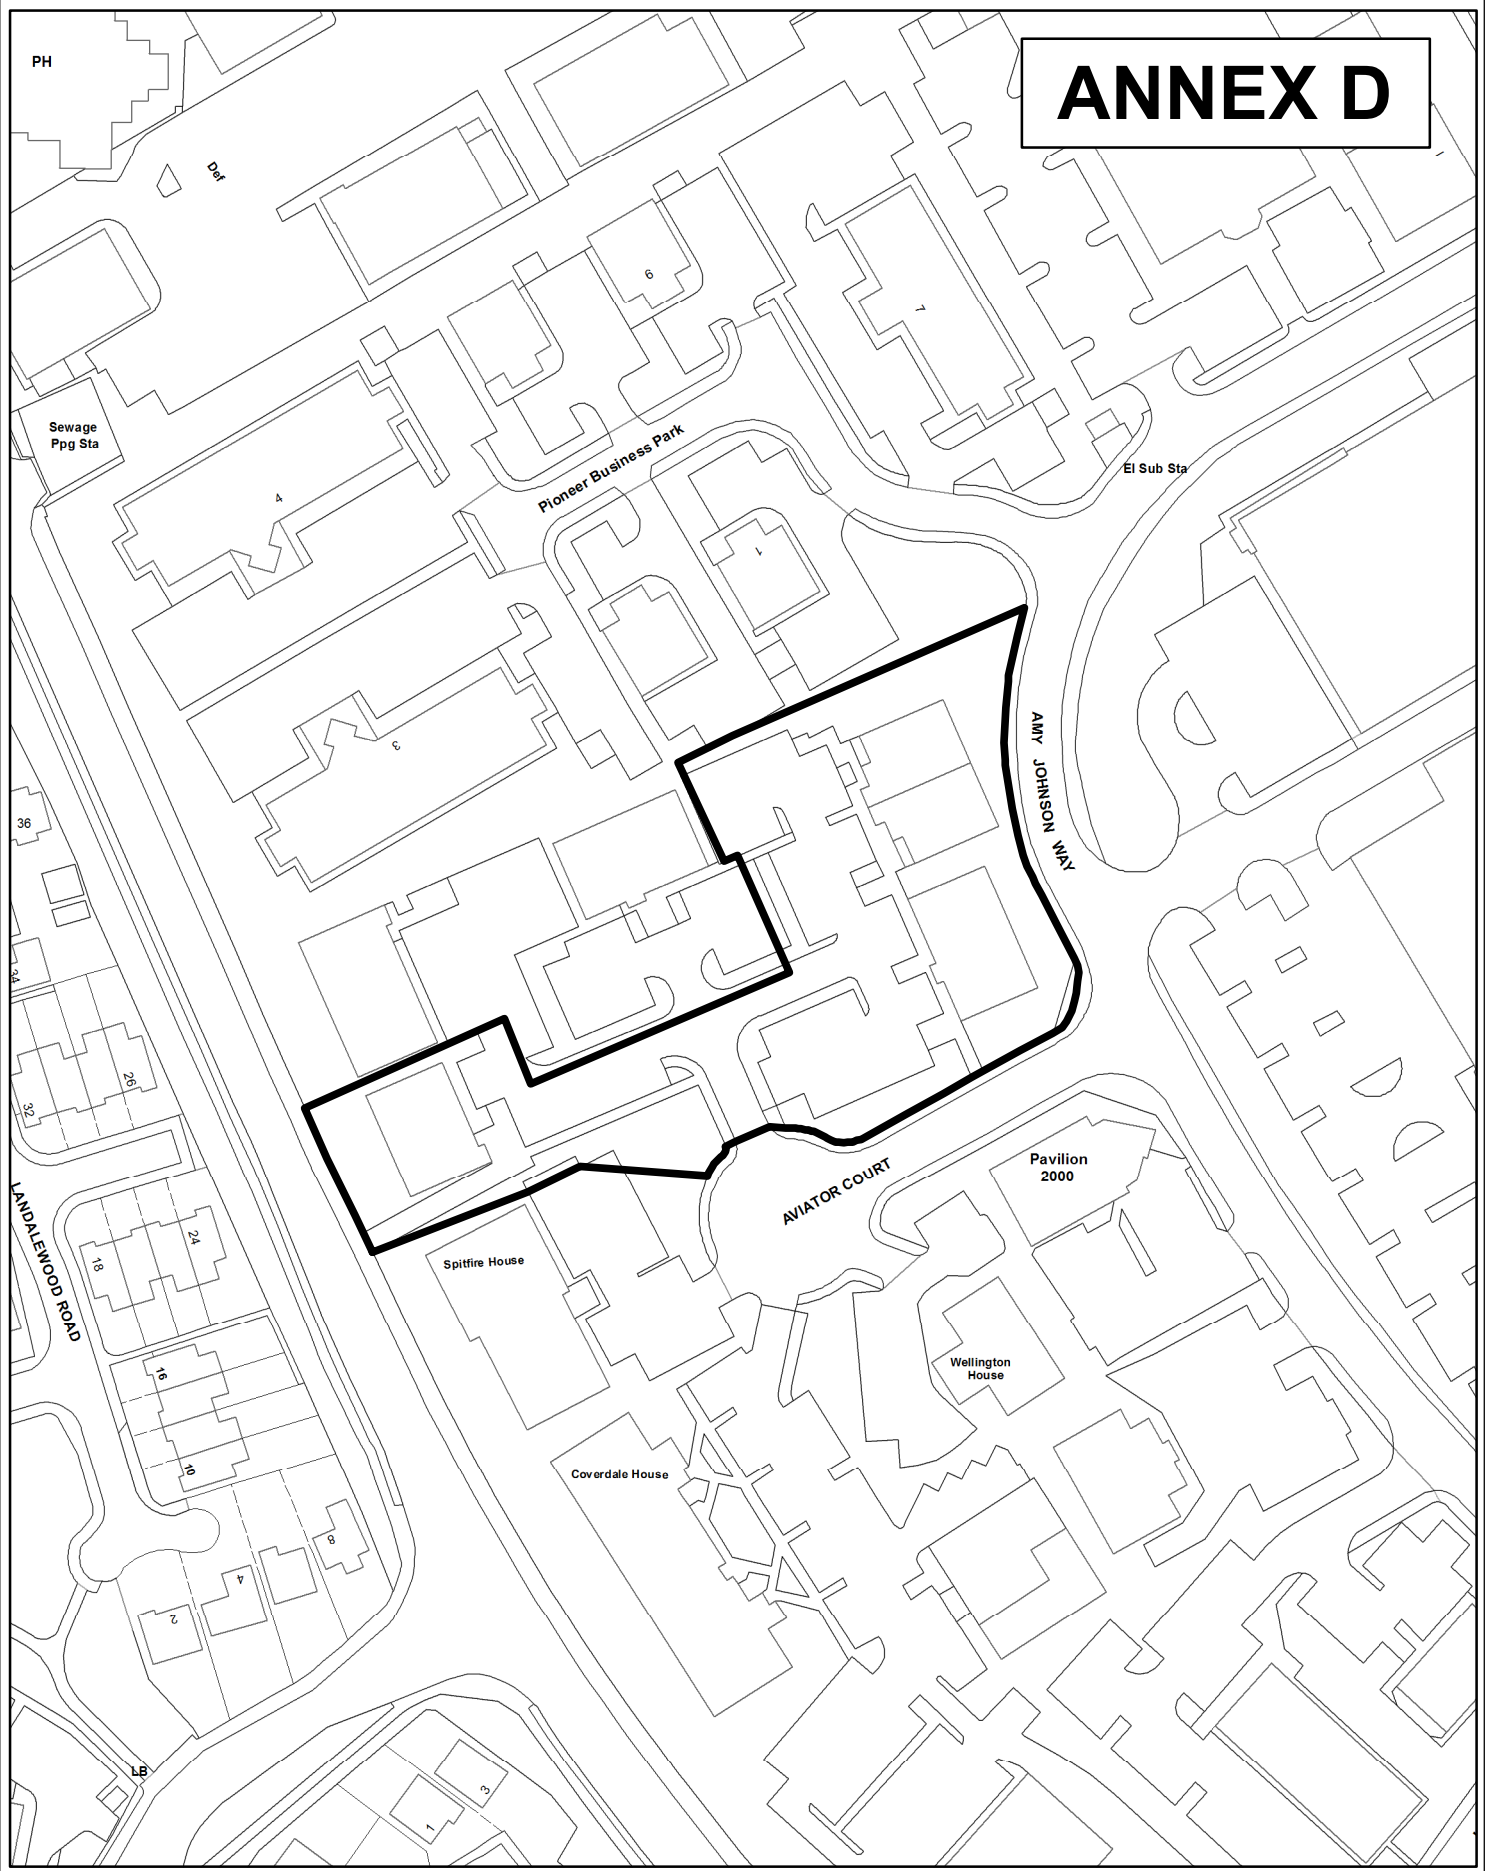

**Asset & Property
Management**

Units B C D & F Aviator Court, Clifton Moor

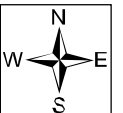

SCALE 1:1,250

DRAWN BY: CC

DATE: 09/05/2017

Originating Group:

Asset & Property Management

Drawing No.

Reproduced from the Ordnance Survey with the permission of the Controller of Her Majesty's Stationery Office © Crown copyright.
Unauthorised reproduction infringes Crown copyright and may lead to prosecution or civil proceedings.
City of York Council 100020818