


ANNEX C

Give way sign relocated.

Carriageway reprofiled to follow alignment of new junction mouth.

Existing kerb line builtout to realign junction to slow traffic.

Uncontrolled pedestrian crossing relocated.

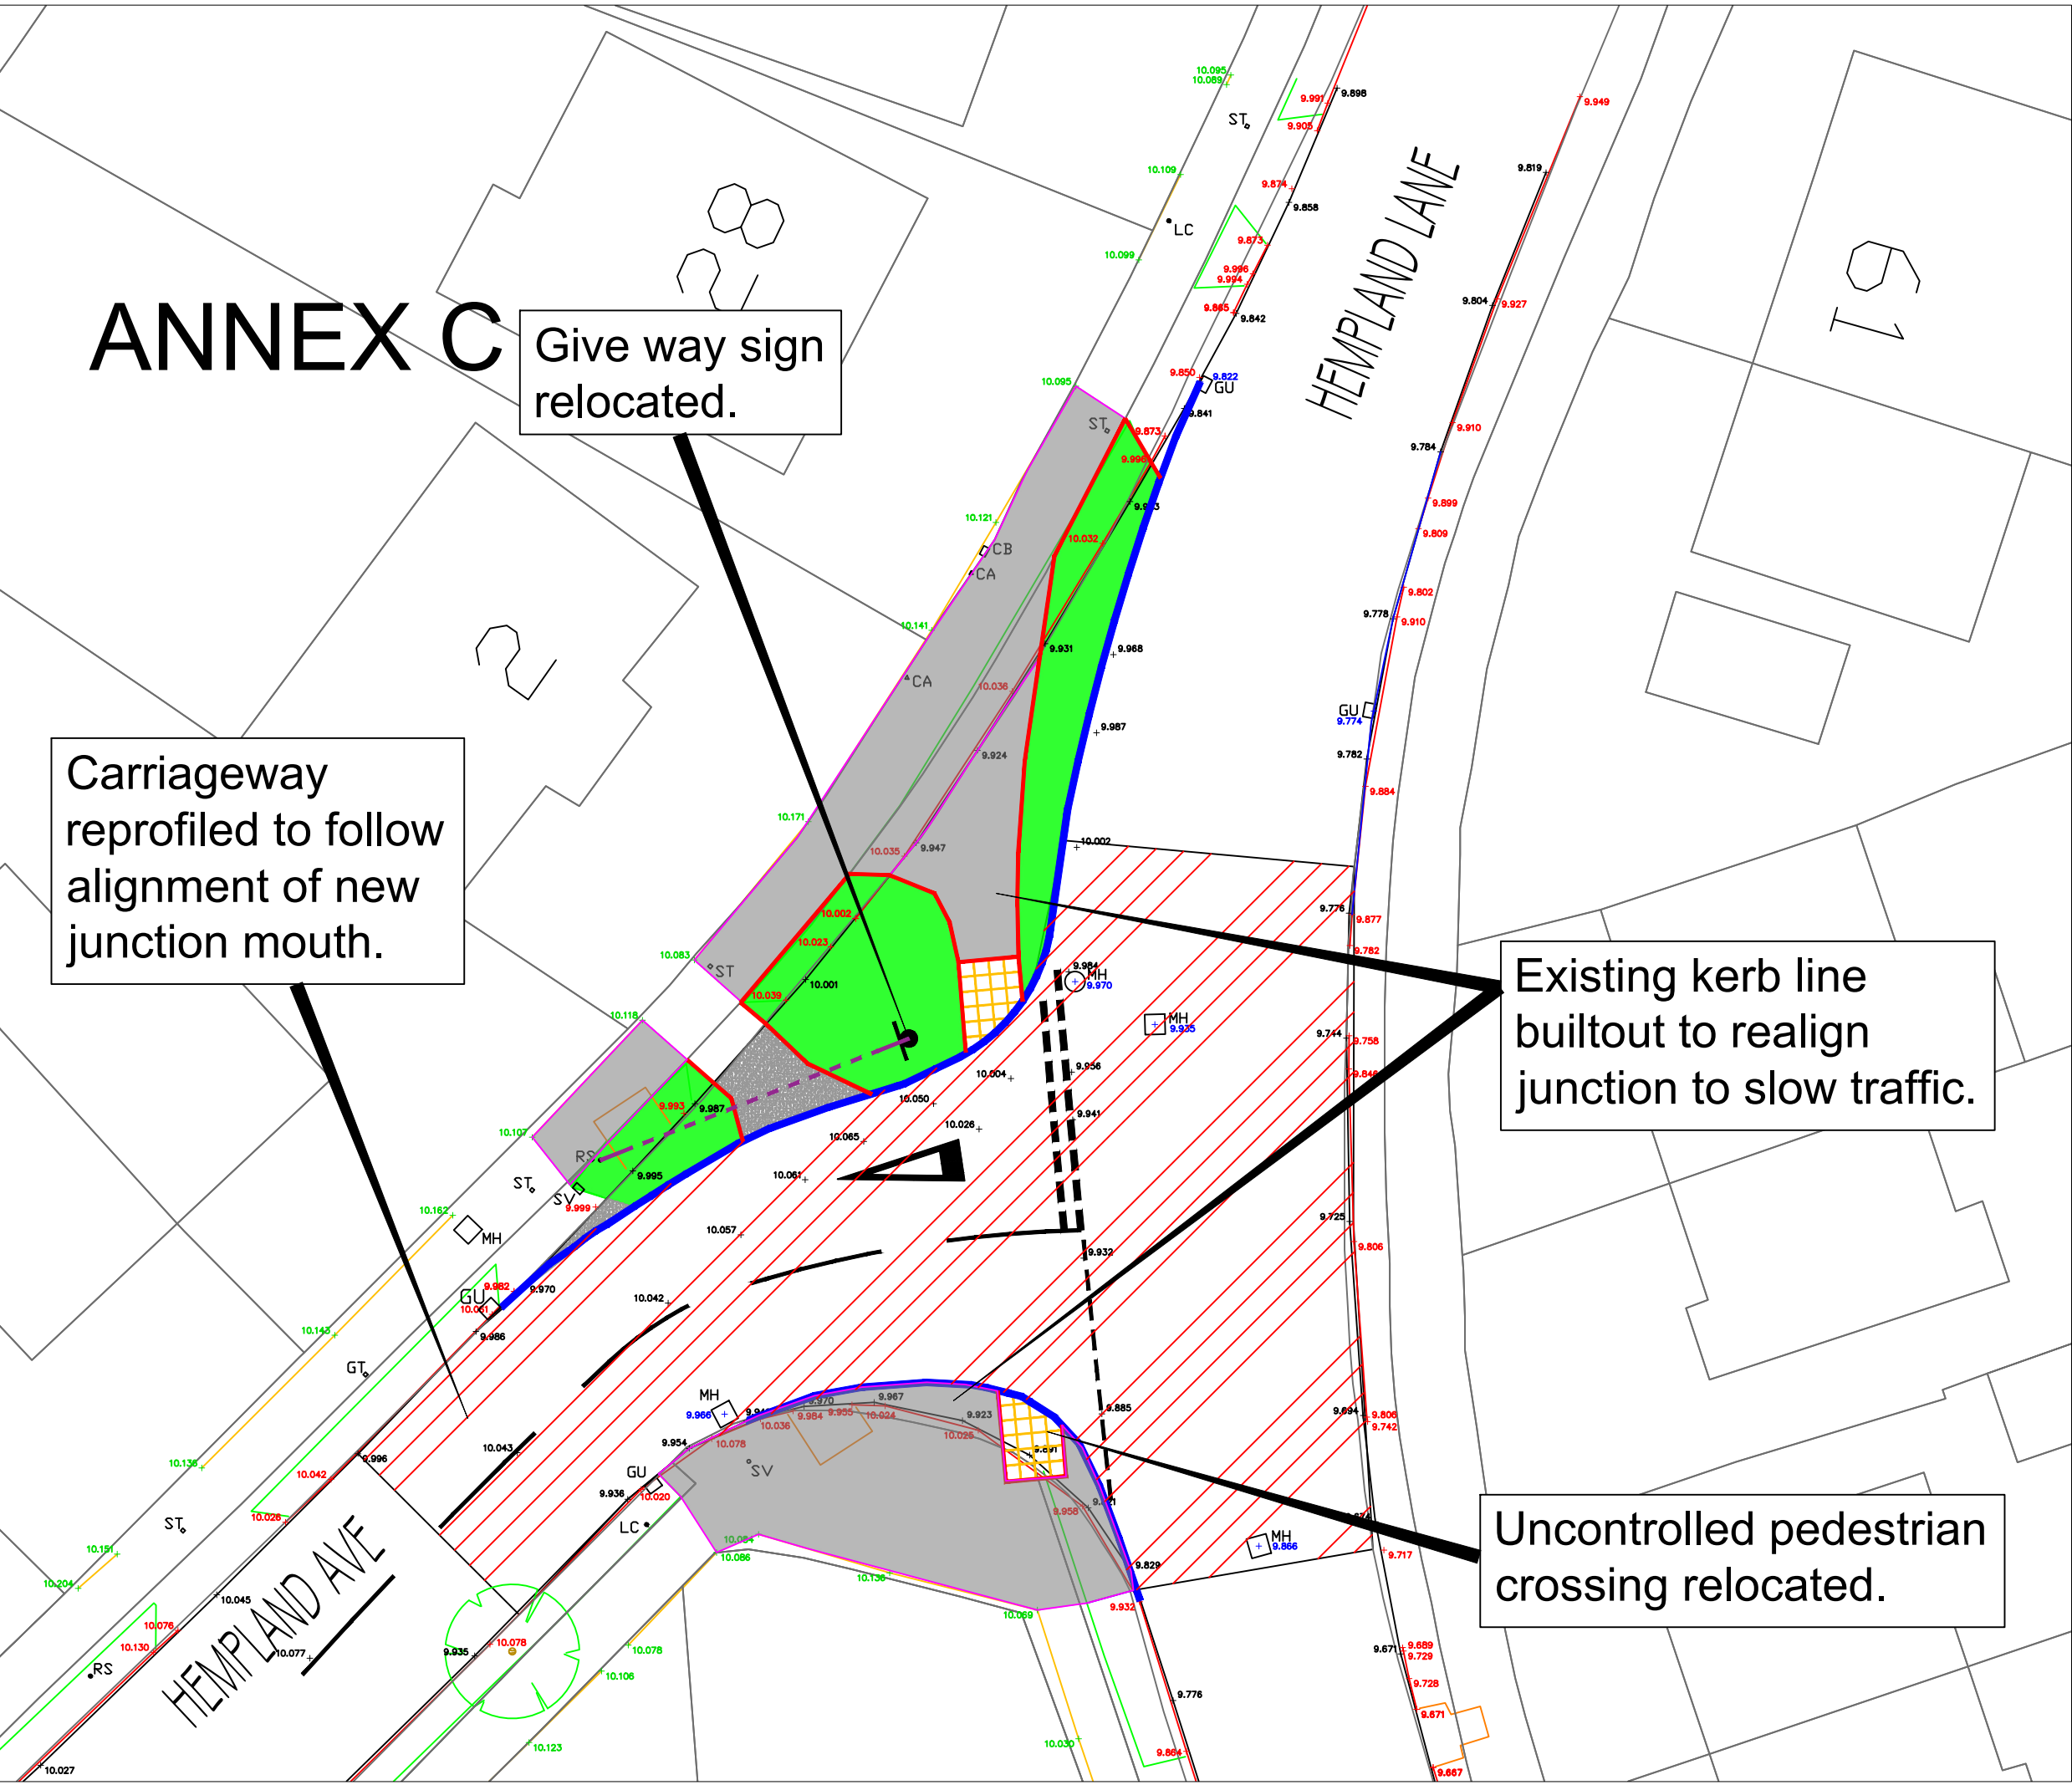

NOTES:

©CROWN COPYRIGHT. City of York Council OS Licence No. 1000 20818

CONSTRUCTION

Revision	By	Checked	Approved	Date	Description



Transport Projects
Eco Depot, Hazel Court, James Street, York, YO11 3DS
www.york.gov.uk

Project
Speed Management Scheme
Hempland Avenue
Junction Realignment

Drawing
General Arrangement

Drawn by B Potter Date: _____
Checked by _____ Date: _____
Authorised by _____ Date: _____

Drawing No.
TP/170011/GA

Drawing Scale: NTS

CAD Filename: _____ Plot Sc _____

ANNEX C