


19/01309/FUL

Cedar House York Road Dunnington

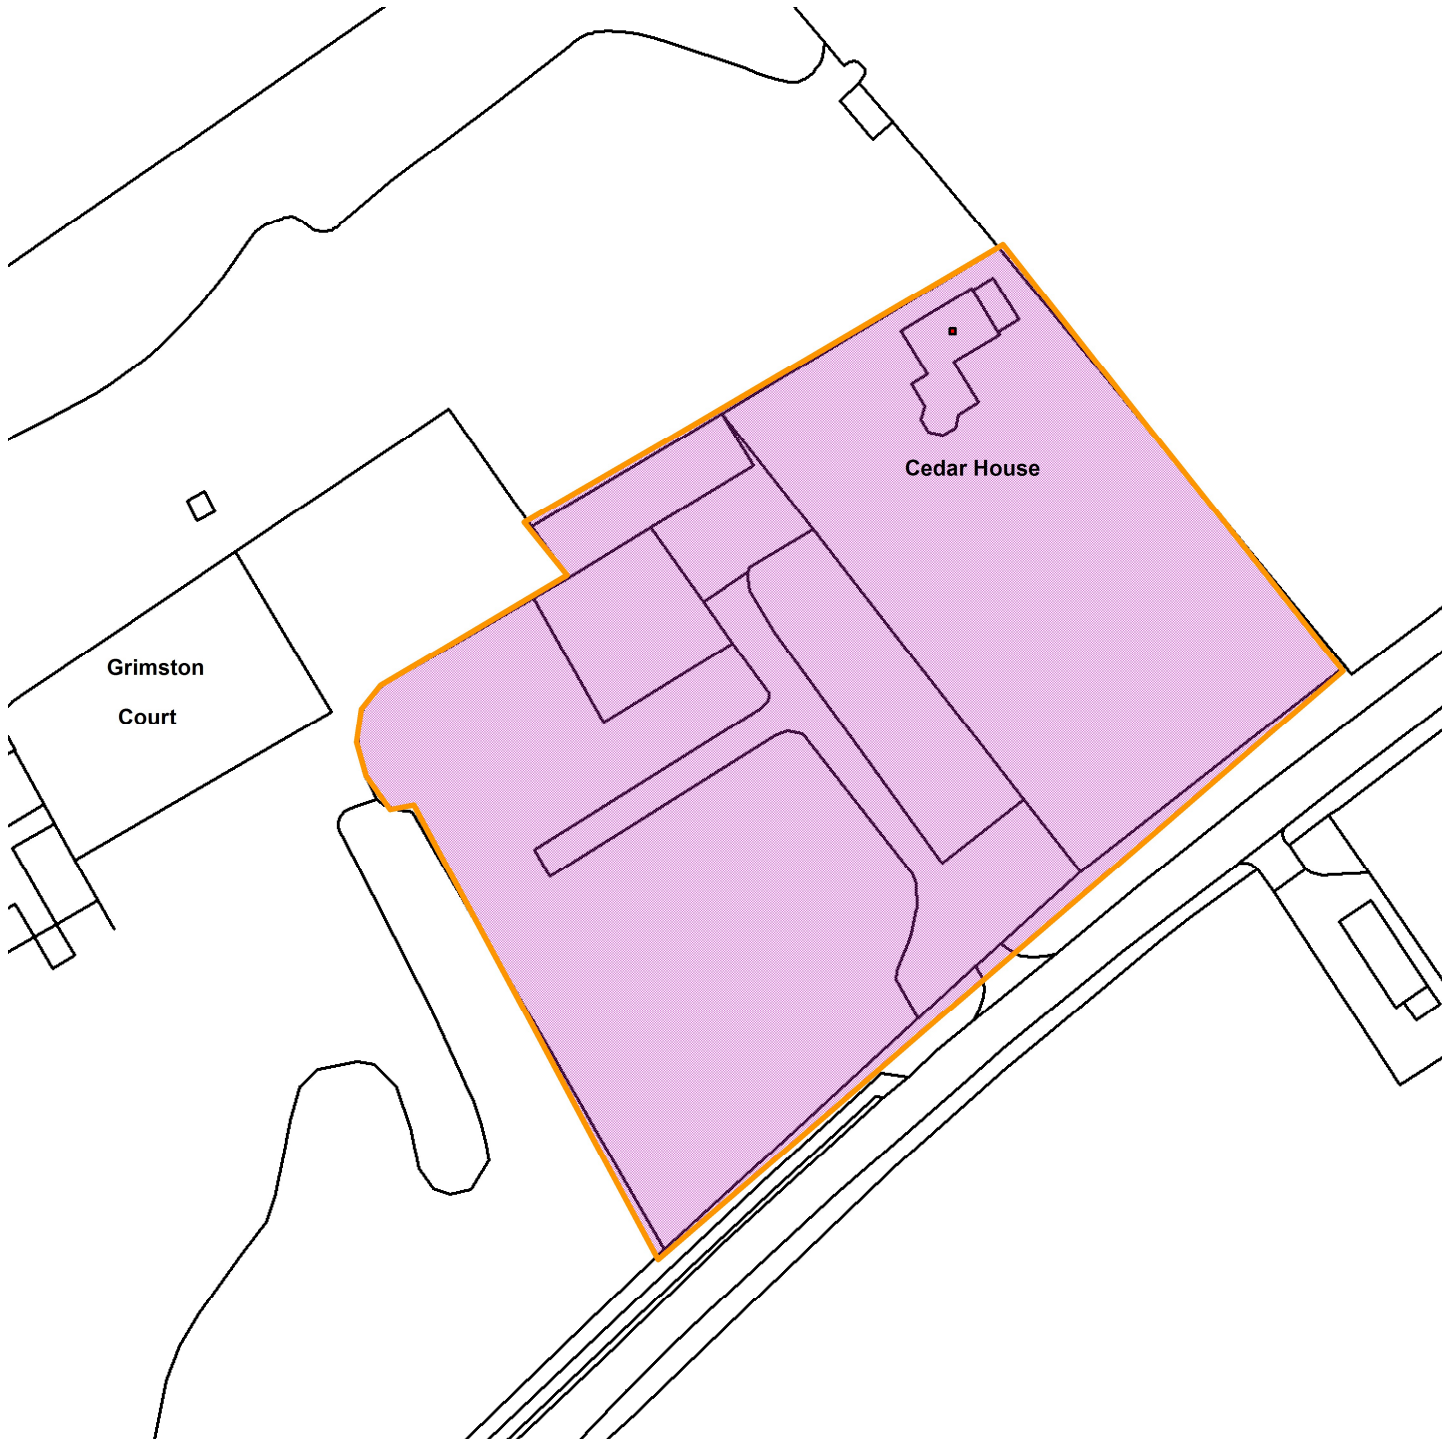

Scale : 1:1045

Reproduced from the Ordnance Survey map with the permission of the Controller of Her Majesty's Stationery Office © Crown Copyright 2000.

Unauthorised reproduction infringes Crown Copyright and may lead to prosecution or civil proceedings.

Organisation	Not Set
Department	Not Set
Comments	Not Set
Date	09 December 2019
SLA Number	Not Set