



Planning Committee


To be held remotely on 4th March 2021 at 4:30pm

20/01546/FUL - North Selby Mine, New Road, Deighton, York


Variation of condition 4 of permitted application 19/00078/OUTM (redevelopment of the former North Selby Mine site to a leisure development comprising of a range of touring caravan and static caravans with associated facilities) to remove limit of 28 nights occupation in any one calendar year

Site Location Plan

KEY
 Red Line Application Boundary

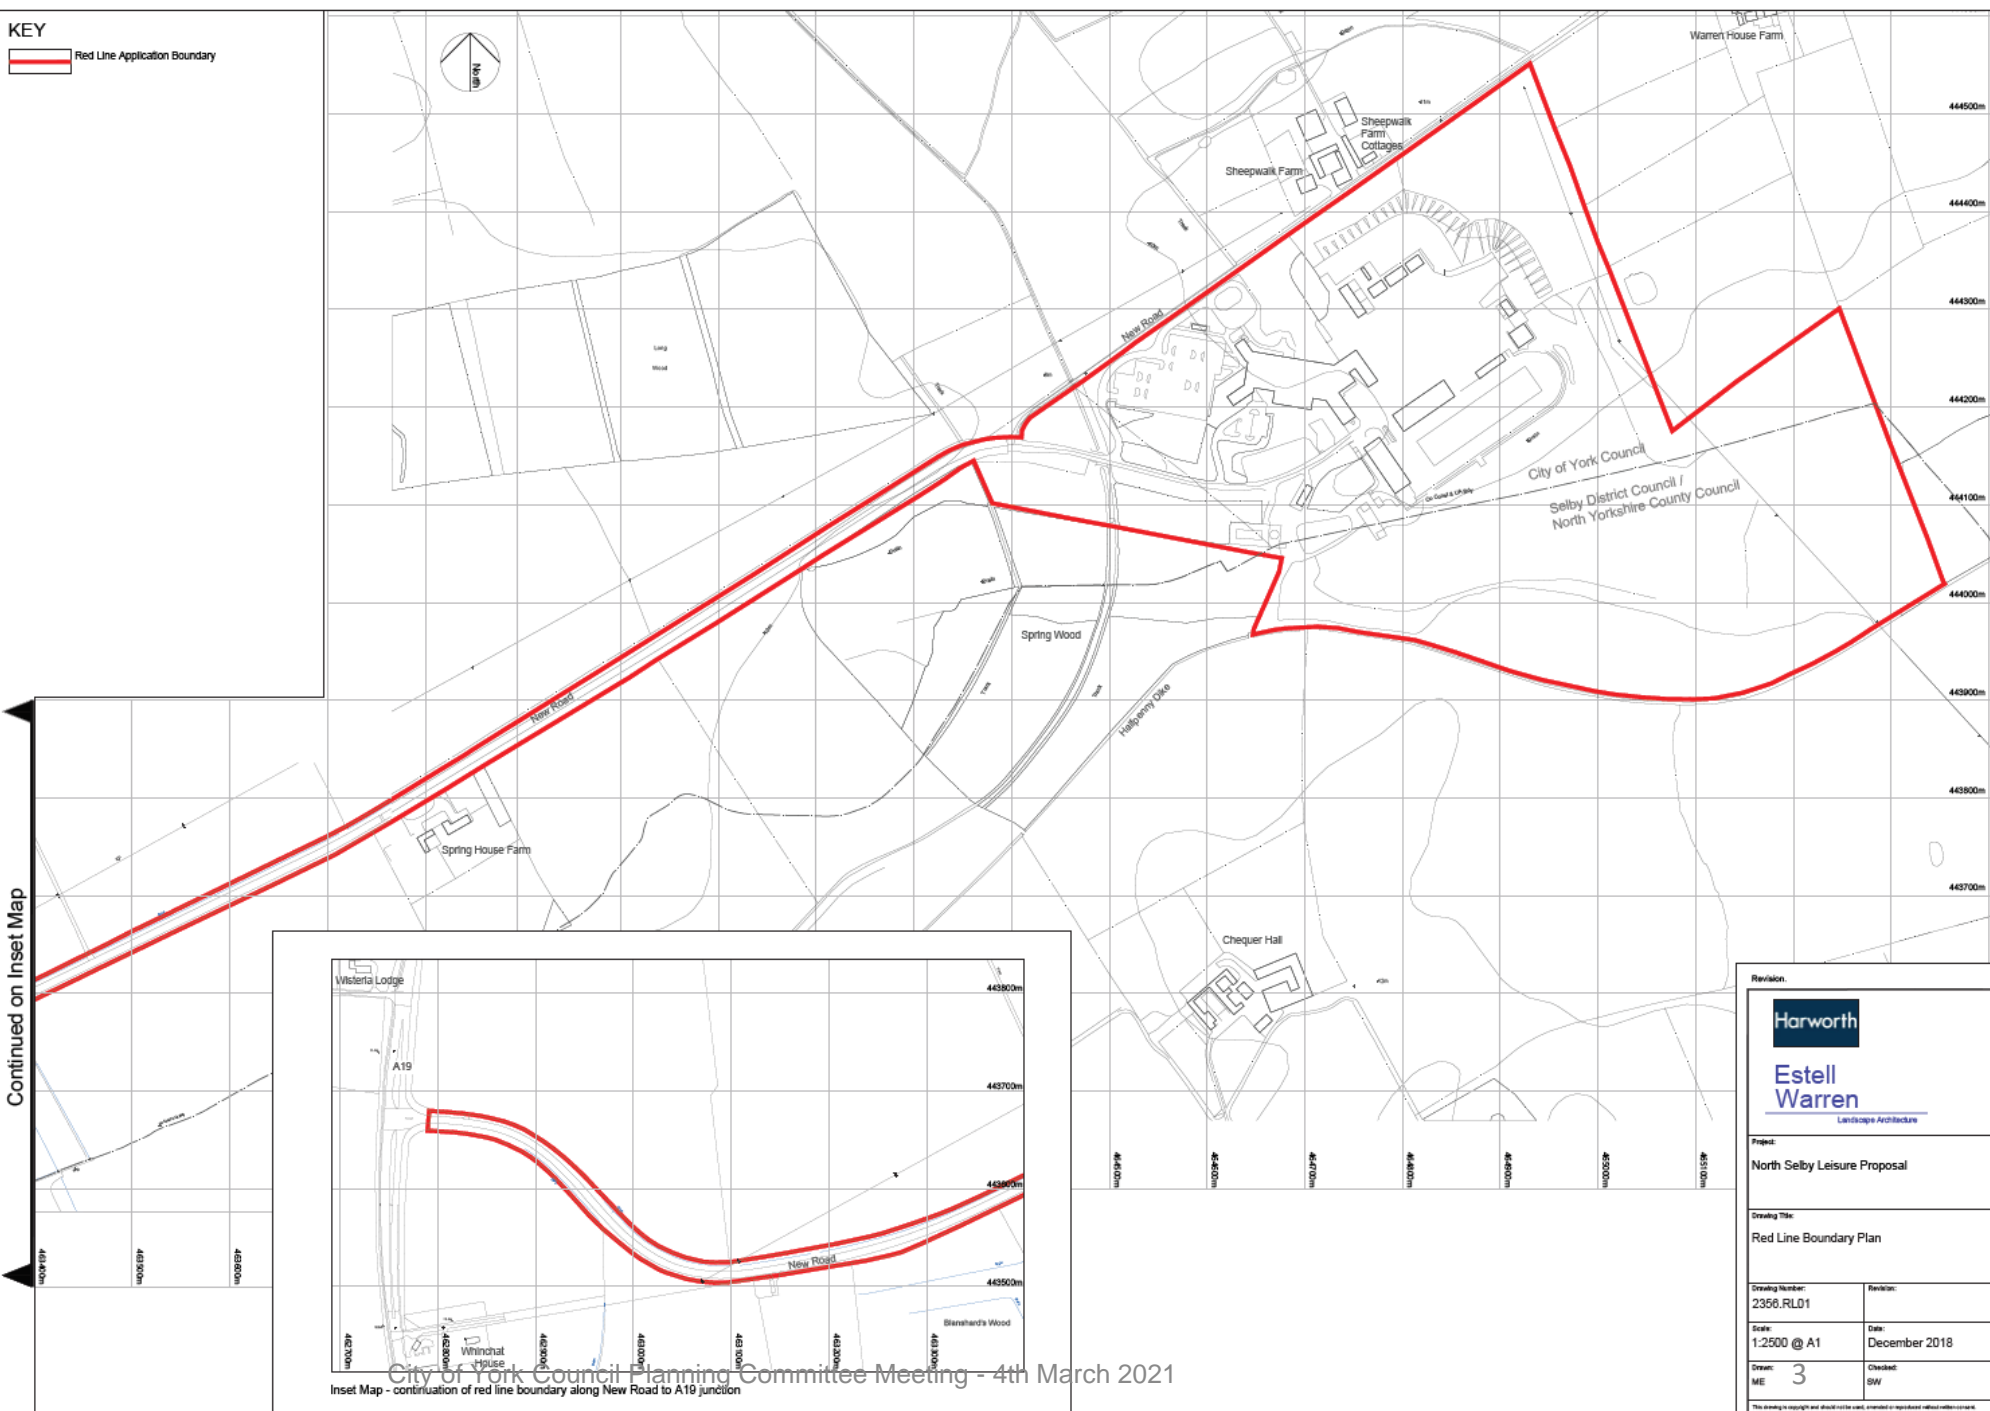


Continued on Inset Map

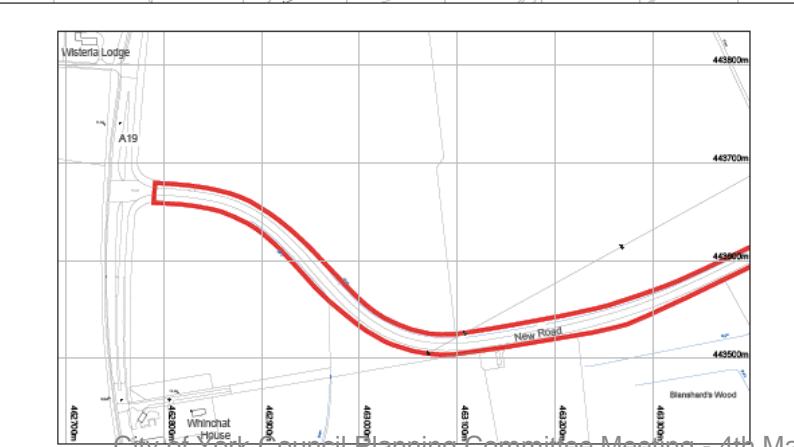

Inset Map - continuation of red line boundary along New Road to A19 junction



| | |
|--|------------------------|
| Revision: | |
|  Estell Warren Landscape Architecture | |
| Project: North Selby Leisure Proposal | |
| Drawing Title: Red Line Boundary Plan | |
| Drawing Number: 2356.RL01 | Revision: |
| Scale: 1:2500 @ A1 | Date: December 2018 |
| Drawn: ME 3 | Checked: SW |
| <small>This drawing is copyright and should not be used, modified or reproduced without written consent.</small> | |

Site Parameters Plan from approved application 19/00078/OUTM

