


Beverley House, 17 Shipton Road, Clifton, YO30 5RE

20/01084/FULM

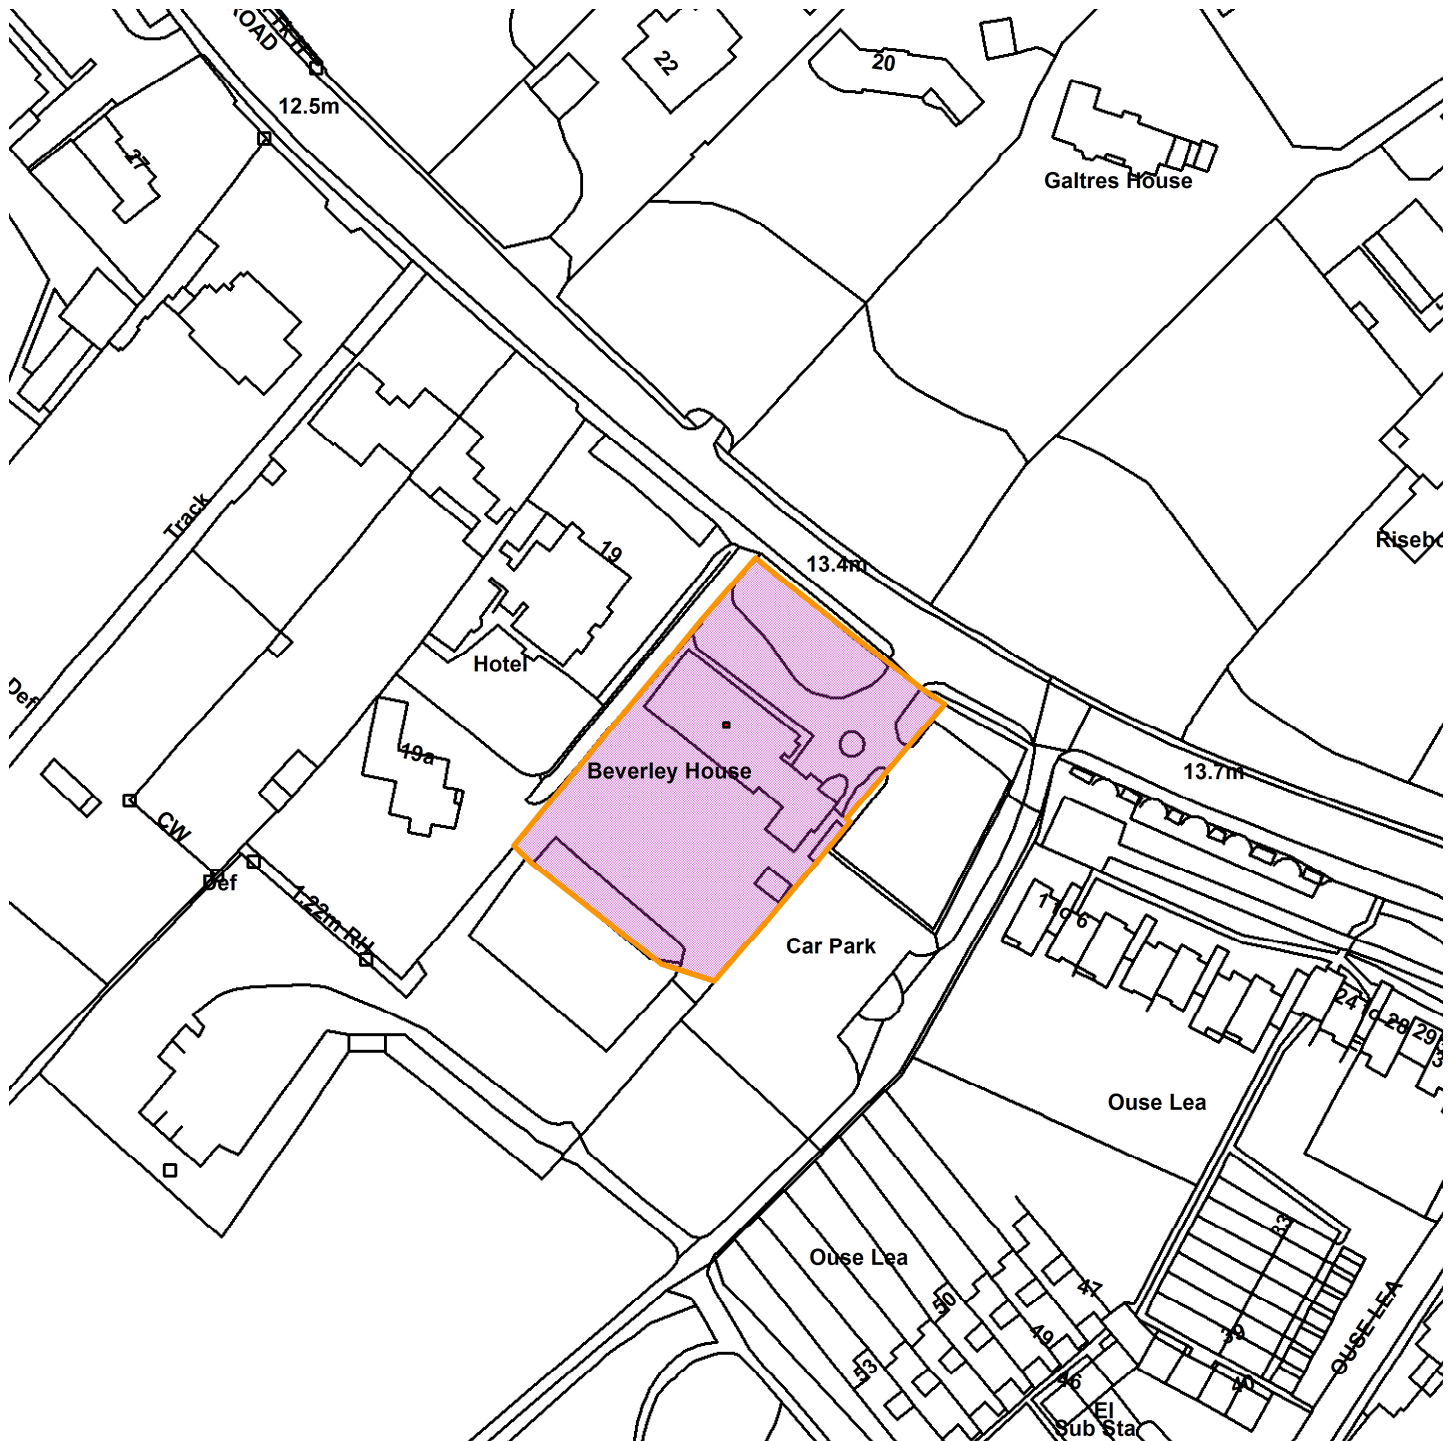

Scale : 1:1370

Reproduced from the Ordnance Survey map with the permission of the Controller of Her Majesty's Stationery Office © Crown Copyright 2000.

Unauthorised reproduction infringes Crown Copyright and may lead to prosecution or civil proceedings.

Organisation	City of York Council
Department	Economy & Place
Comments	Site Location Plan
Date	30 April 2021
SLA Number	