


ANNEX F

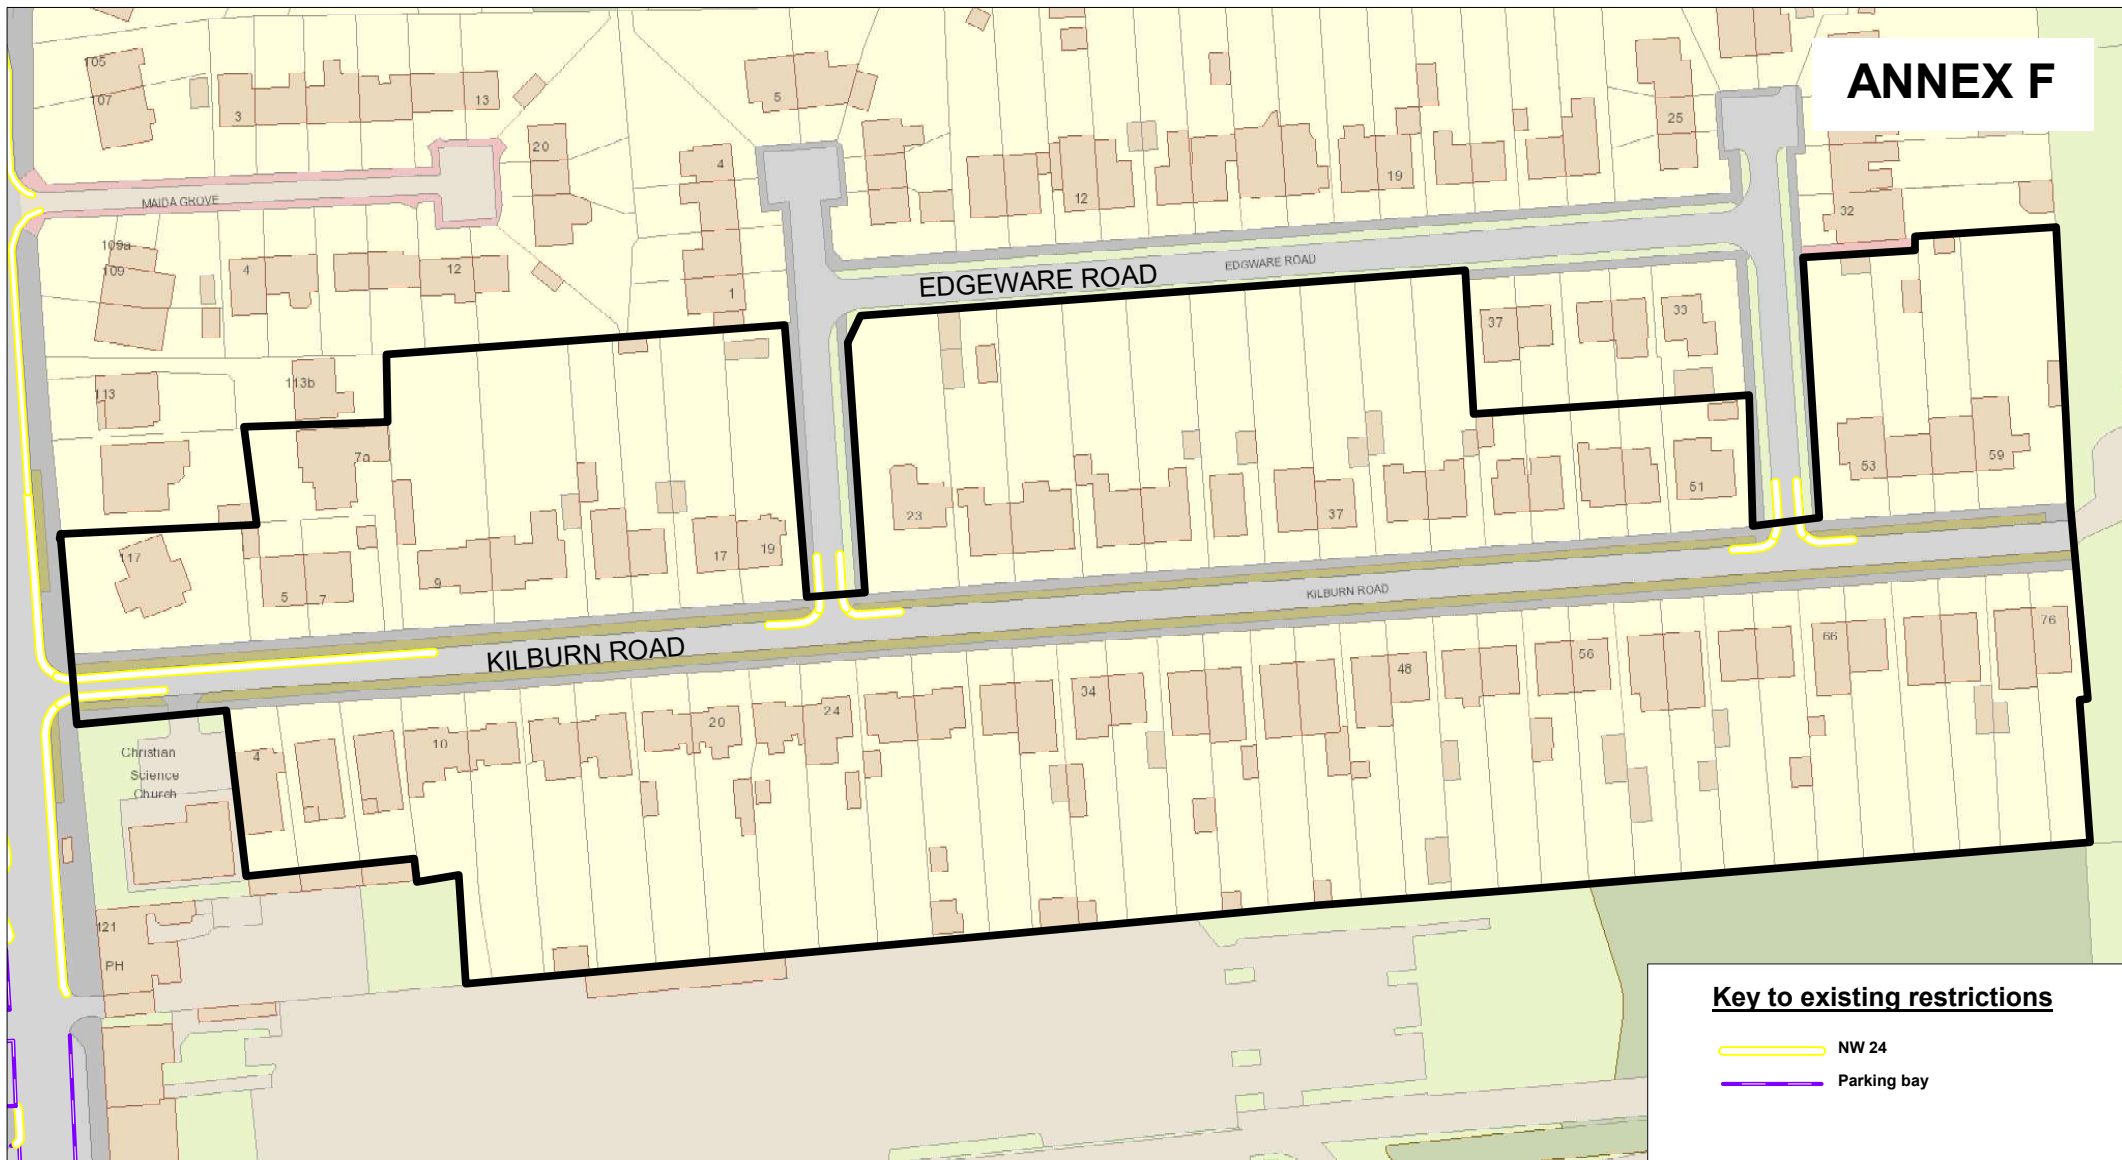

Key to existing restrictions

- NW 24
- Parking bay



R20 proposed extension to include Kilburn Road

SCALE	1 : 1250
DATE	Sep 2021
DRAWING No.	
DRAWN BY	
	+ Crown copyright. All rights reserved Licence No. 2003