
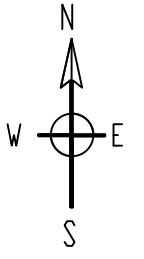


All dimensions must be checked on site and not scaled from this drawing

CYC PREMISES FOLDER REFERENCE

E00637

REVISION NOTES

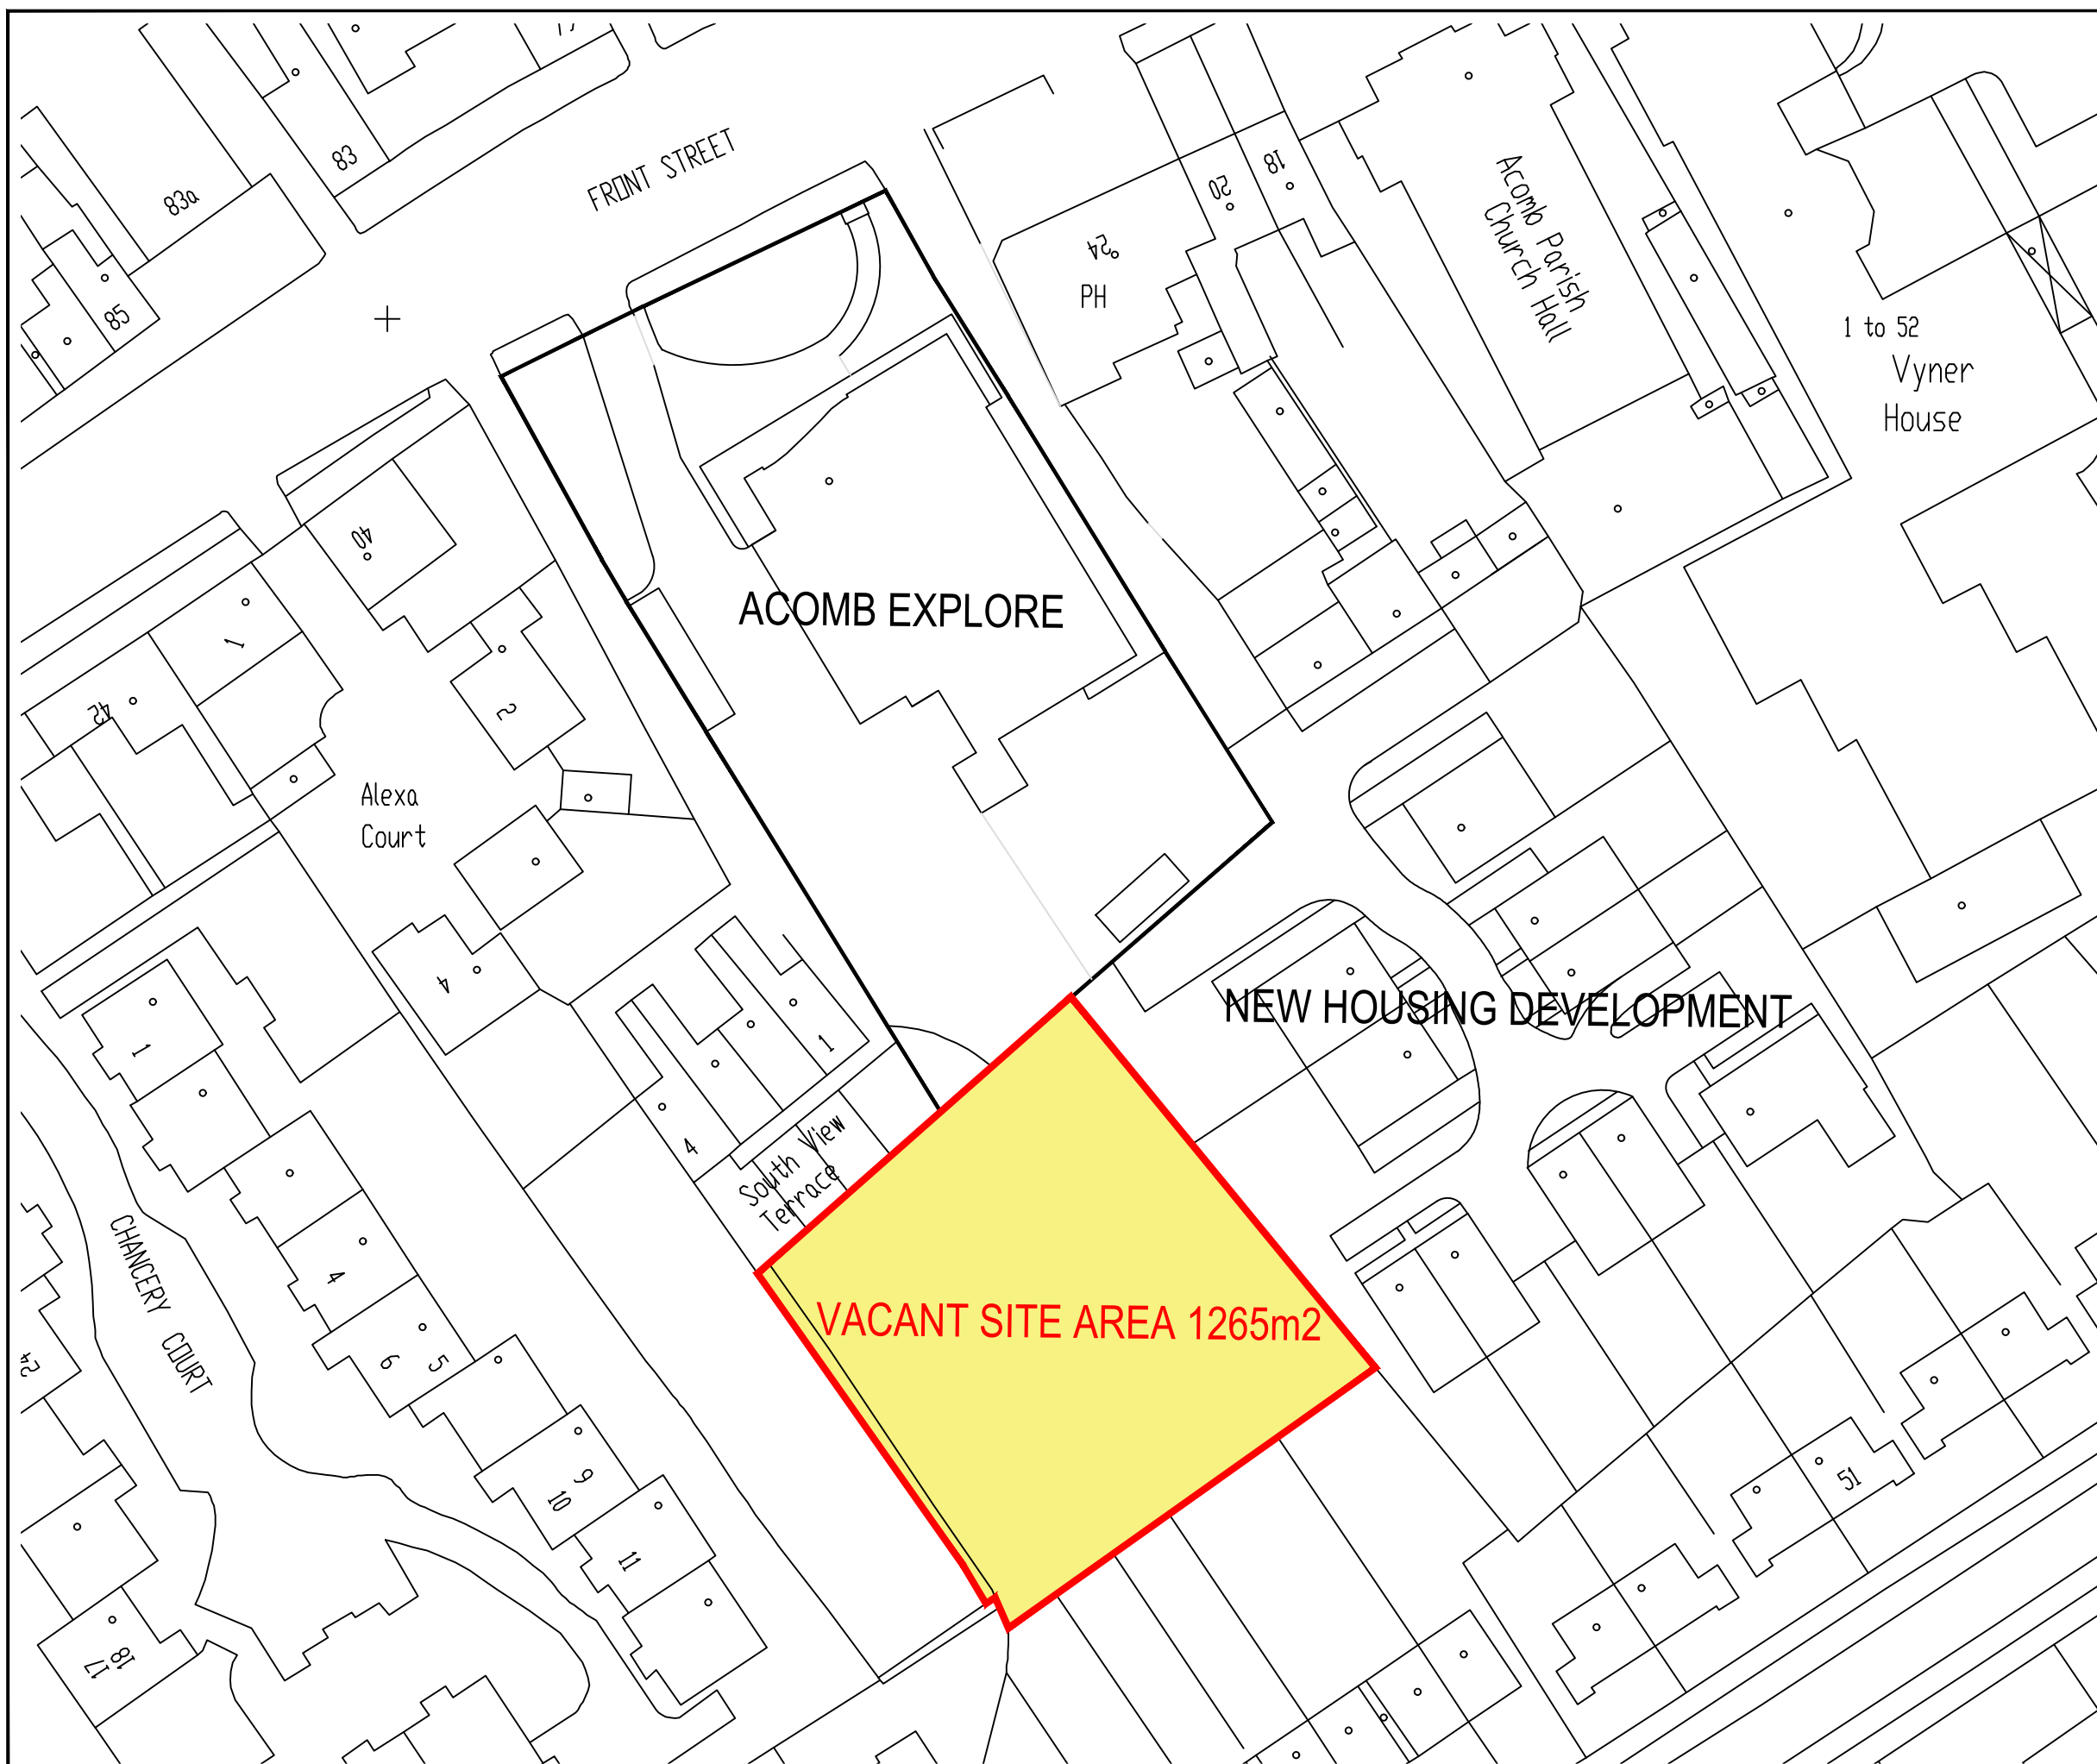

Rev	Date	Revision	By
A			

CITY OF YORK COUNCIL
 Property Services
 CCS
 West Offices
 Station Rise
 York YO1 6GA

Contact
 Tel No:
 FAX No:
 Email:

Job Title
ACOMB EXPLORE LIBRARY
 LOCATION PLAN -
 VACANT SITE TO SOUTH

Drawn: **AT** Checked: Authorised:

Date: **November 2021** Scale@A3: **1/500**

Issue Status:

Drawing Number: **190092-L1** Revision: