
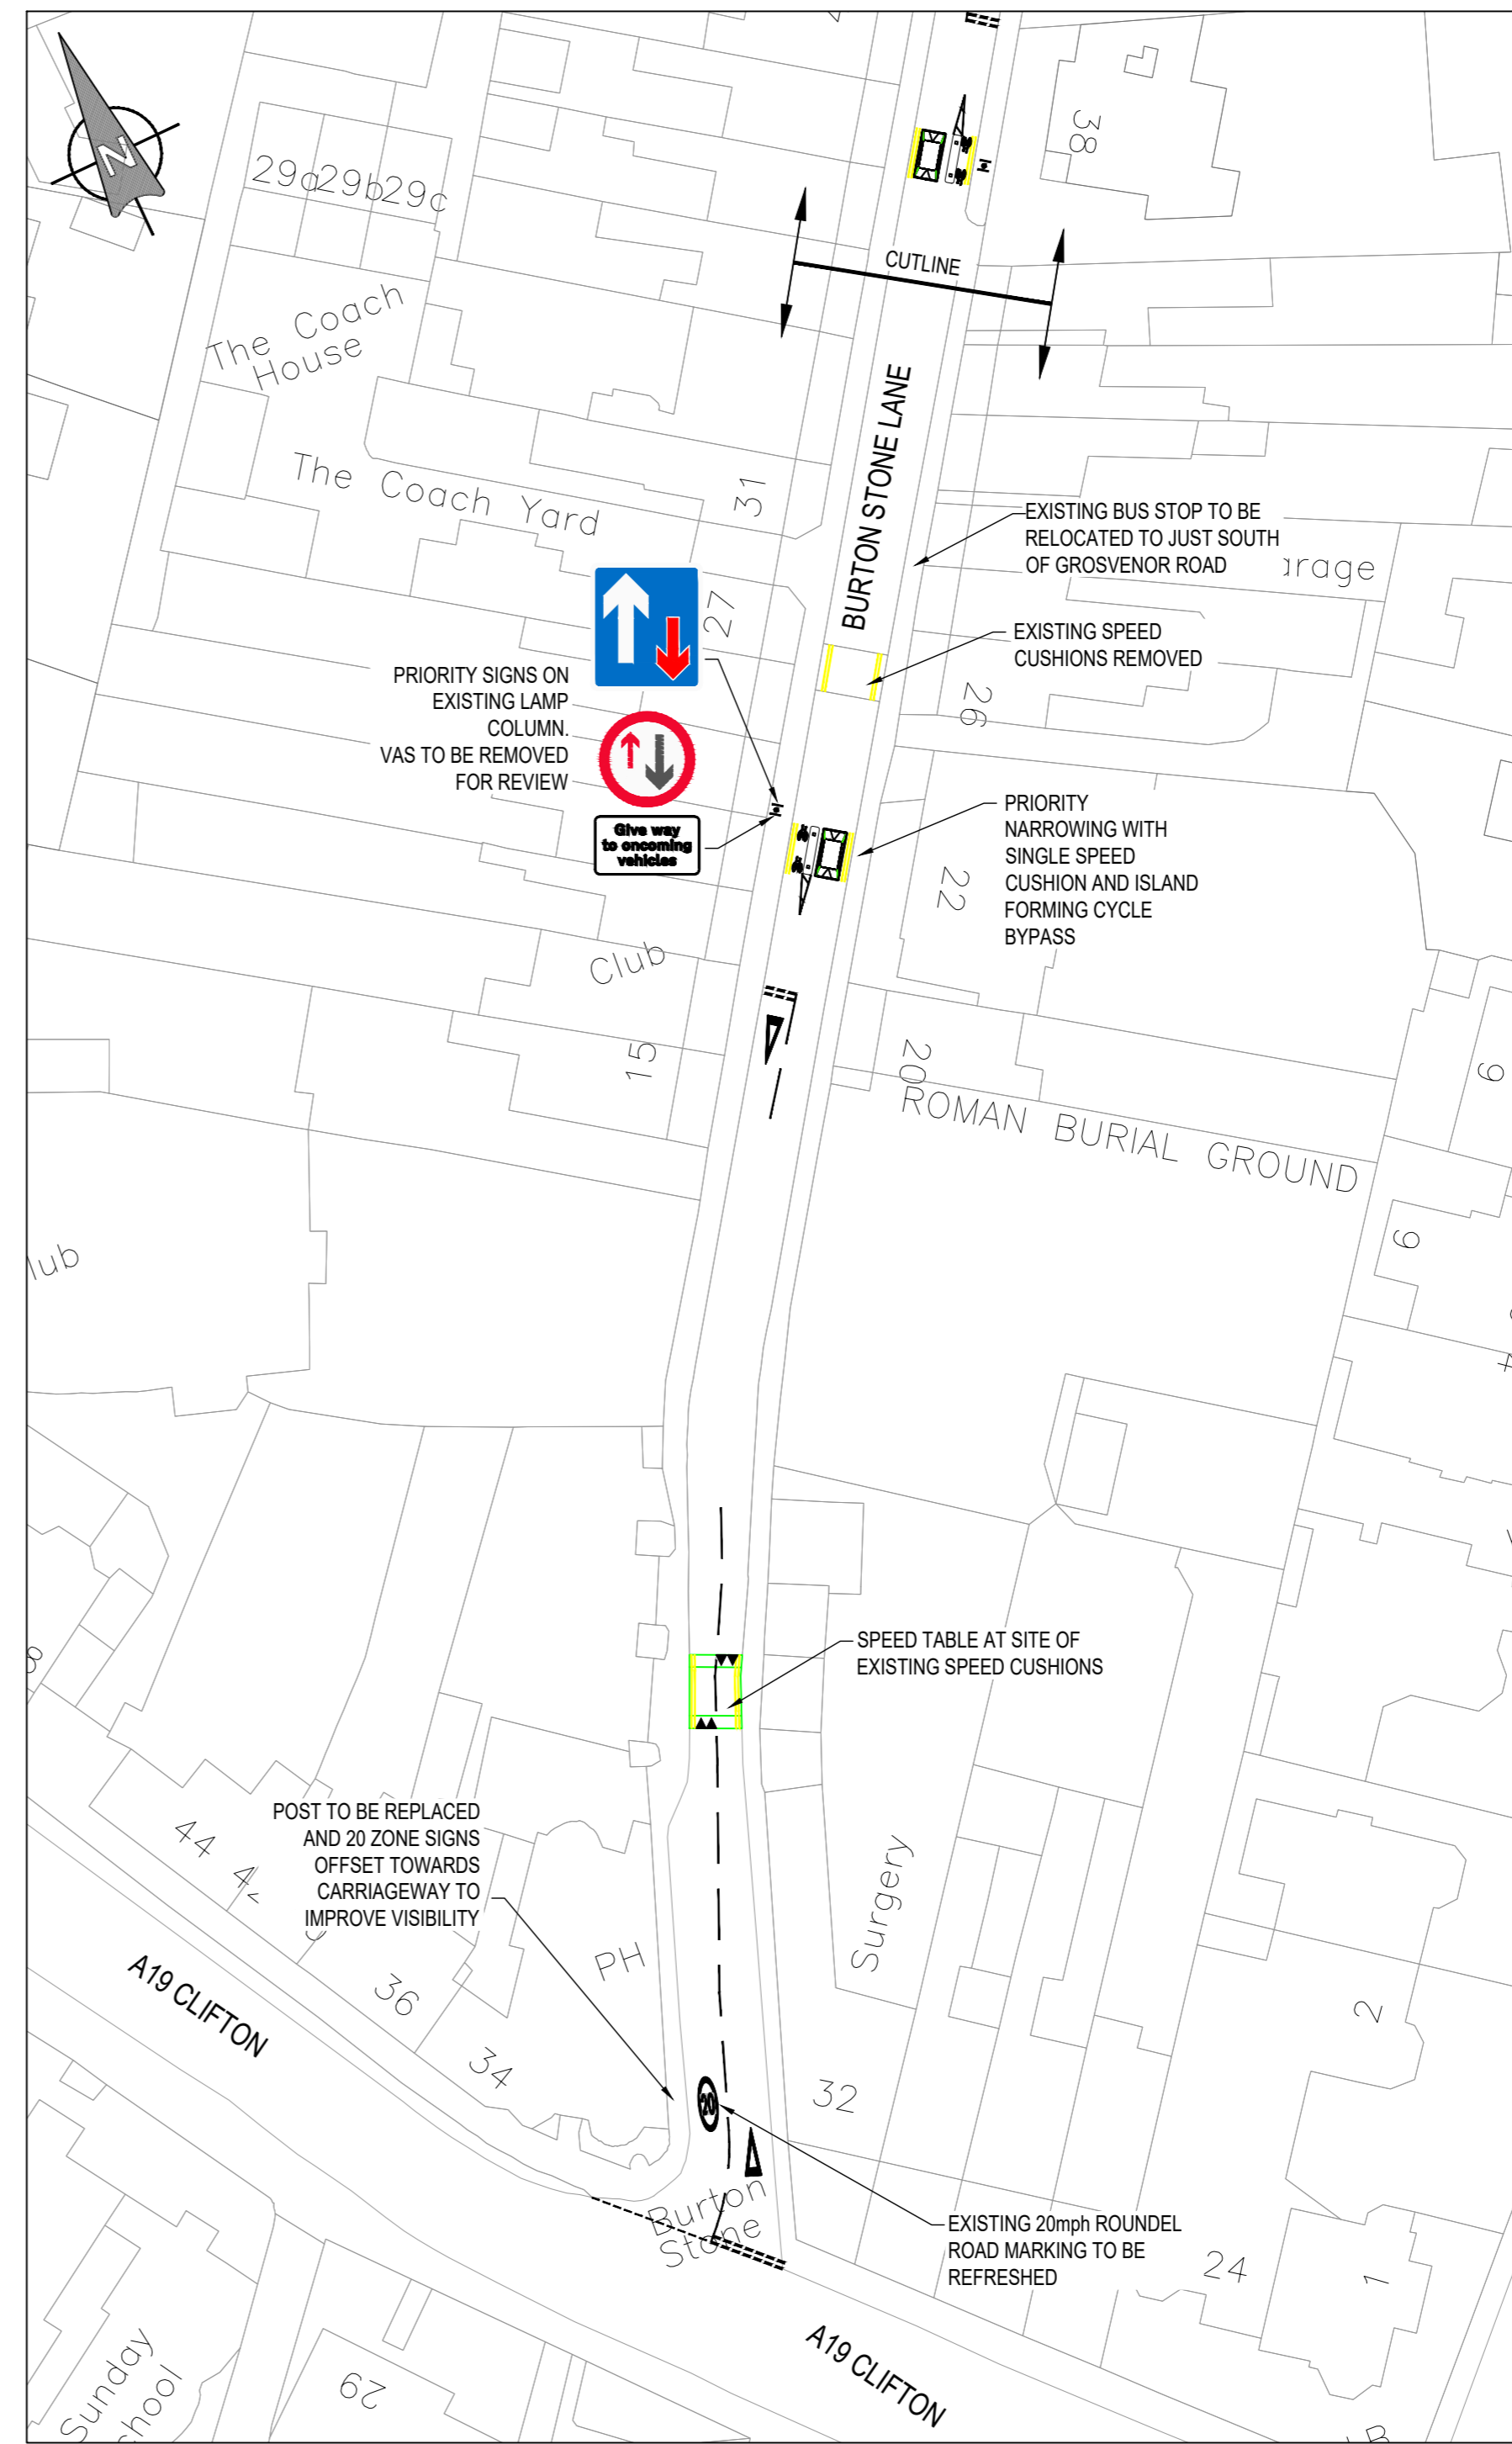


NOTES:

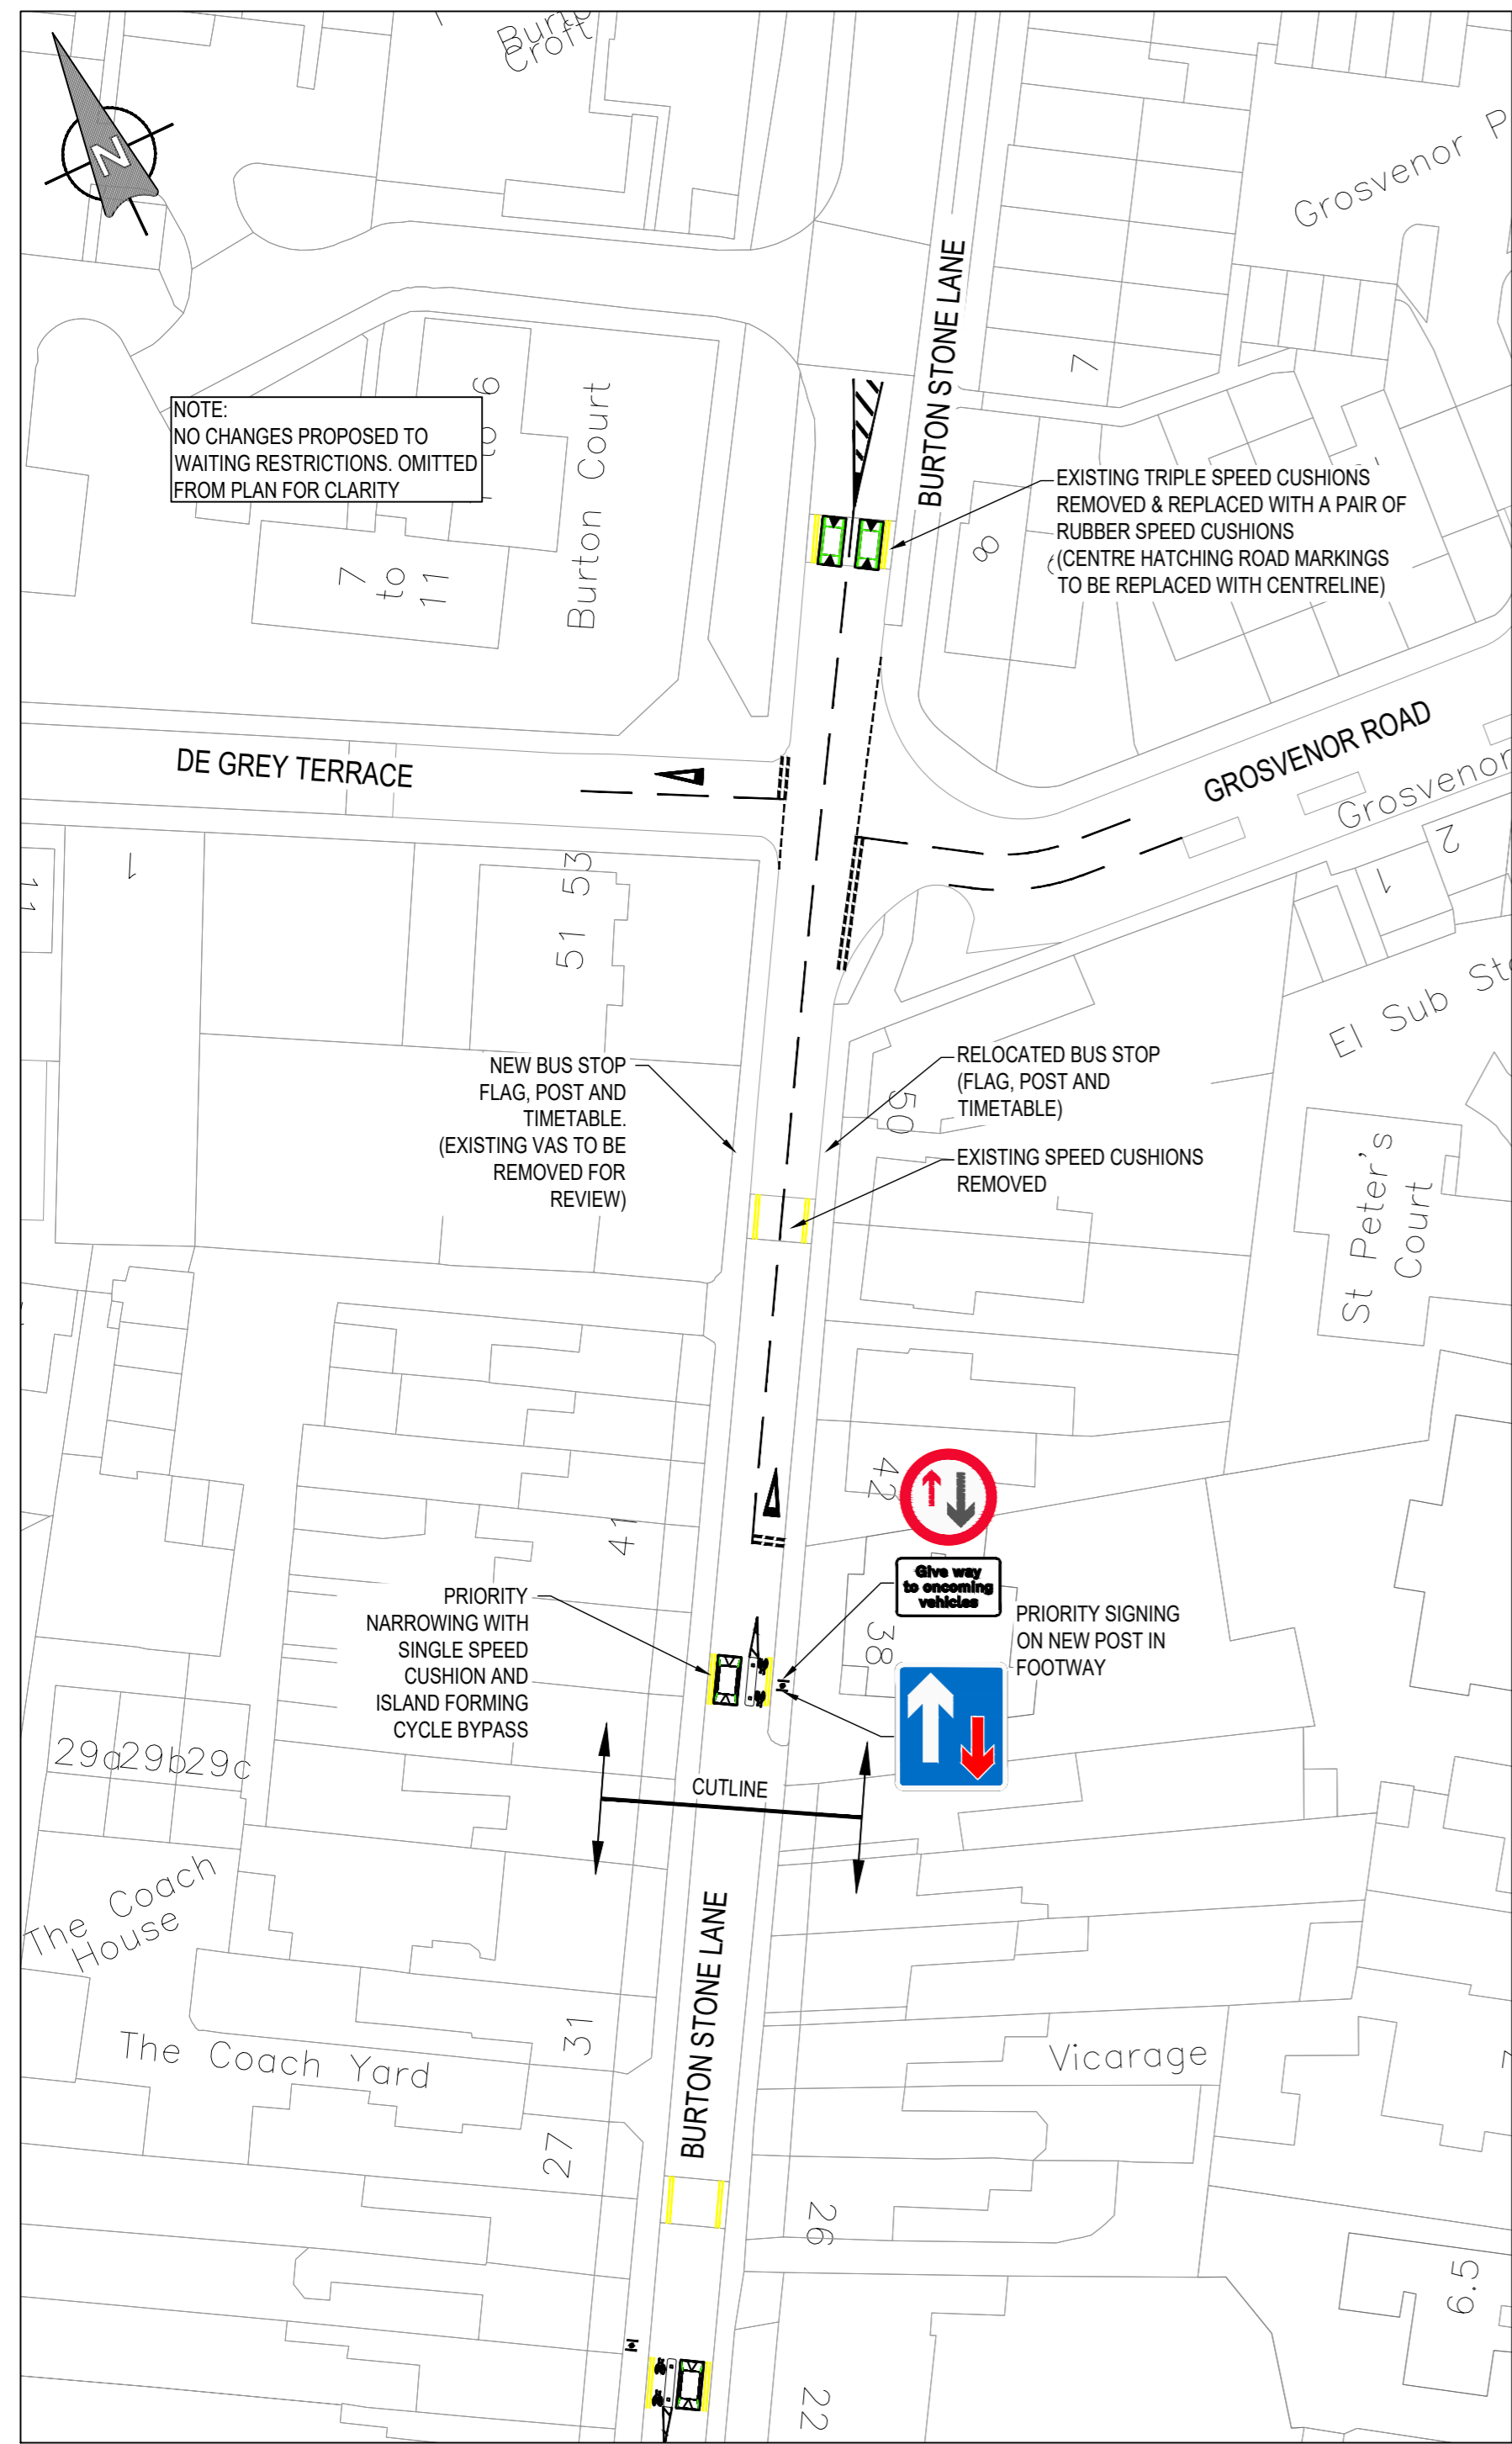

BASED UPON THE ORDNANCE SURVEY MAPPING WITH THE PERMISSION OF THE CONTROLLER OF HER MAJESTY'S STATIONERY OFFICE. © CROWN COPYRIGHT. UNAUTHORISED REPRODUCTION INFRINGES CROWN COPYRIGHT AND MAY LEAD TO PROSECUTION OR CIVIL PROCEEDINGS. City of York Council OS Licence No. 1000 20818

**DS REPORT**

Revision	By	Checked	Approved	Date	Description
A	LR			05/21	Speed cushions added to the north of zone
B	DF	LR		10/21	Priority narrowing design amended



Project  
CL-19-22 BURTON STONE LANE  
WARD COMMITTEE  
TRAFFIC CALMING FEASIBILITY STUDY

Drawing  
GENERAL ARRANGEMENT  
AMENDED MAY 2021

Drawn by DF Date: OCT 2021  
Checked by LR Date: OCT 2021  
Authorised by - Date: -

Drawing No. TP/200007/100/01B GA Revision B  
Drawing Scale: 1:500 A2  
CAD Filename: Plot Scale: 1:00