

460600 000000

460700 000000



KEY

Route to be restricted

A ————— B

C ————— D

Alternative Route

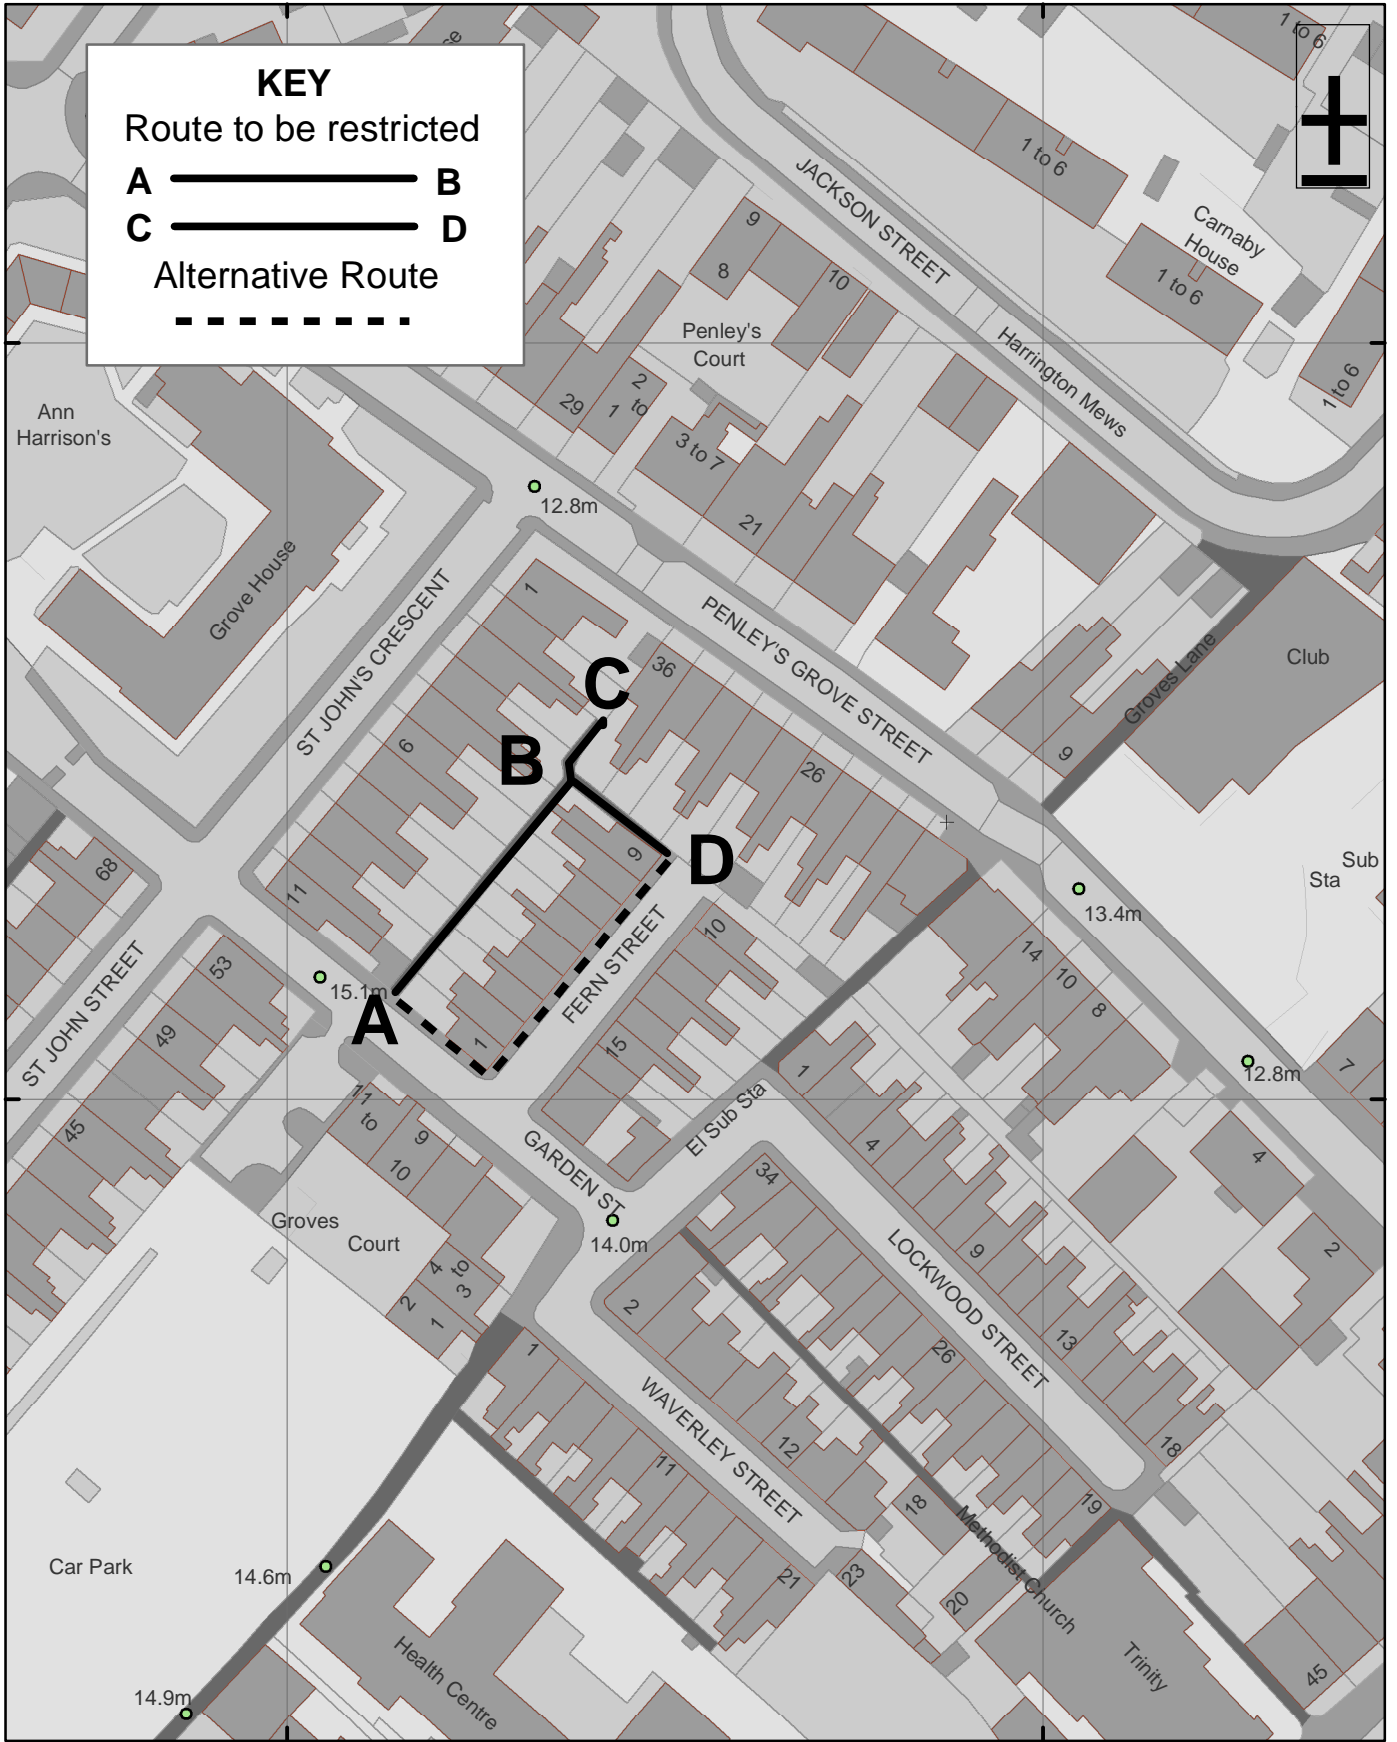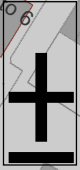

460600 000000

460700 000000



**Highways Act 1980 s129A
Fern Street Gating Order 2008**

Plan 5

Scale 1:1,000	Drawn By: AN	Date: 24/09/08
Public Rights of Way	Reference: Grid Ref SE6052	Drawing No.

9 St. Leonards Place, York, YO1 2ET
Telephone: 01904 613161

Reproduced from the Ordnance Survey with the permission of the Controller of Her Majesty's Stationery Office © Crown copyright. Unauthorised reproduction infringes Crown copyright and may lead to prosecution or civil proceedings. City of York Council 100020818