


A64 IS NOT COLOURED FOR CLARITY

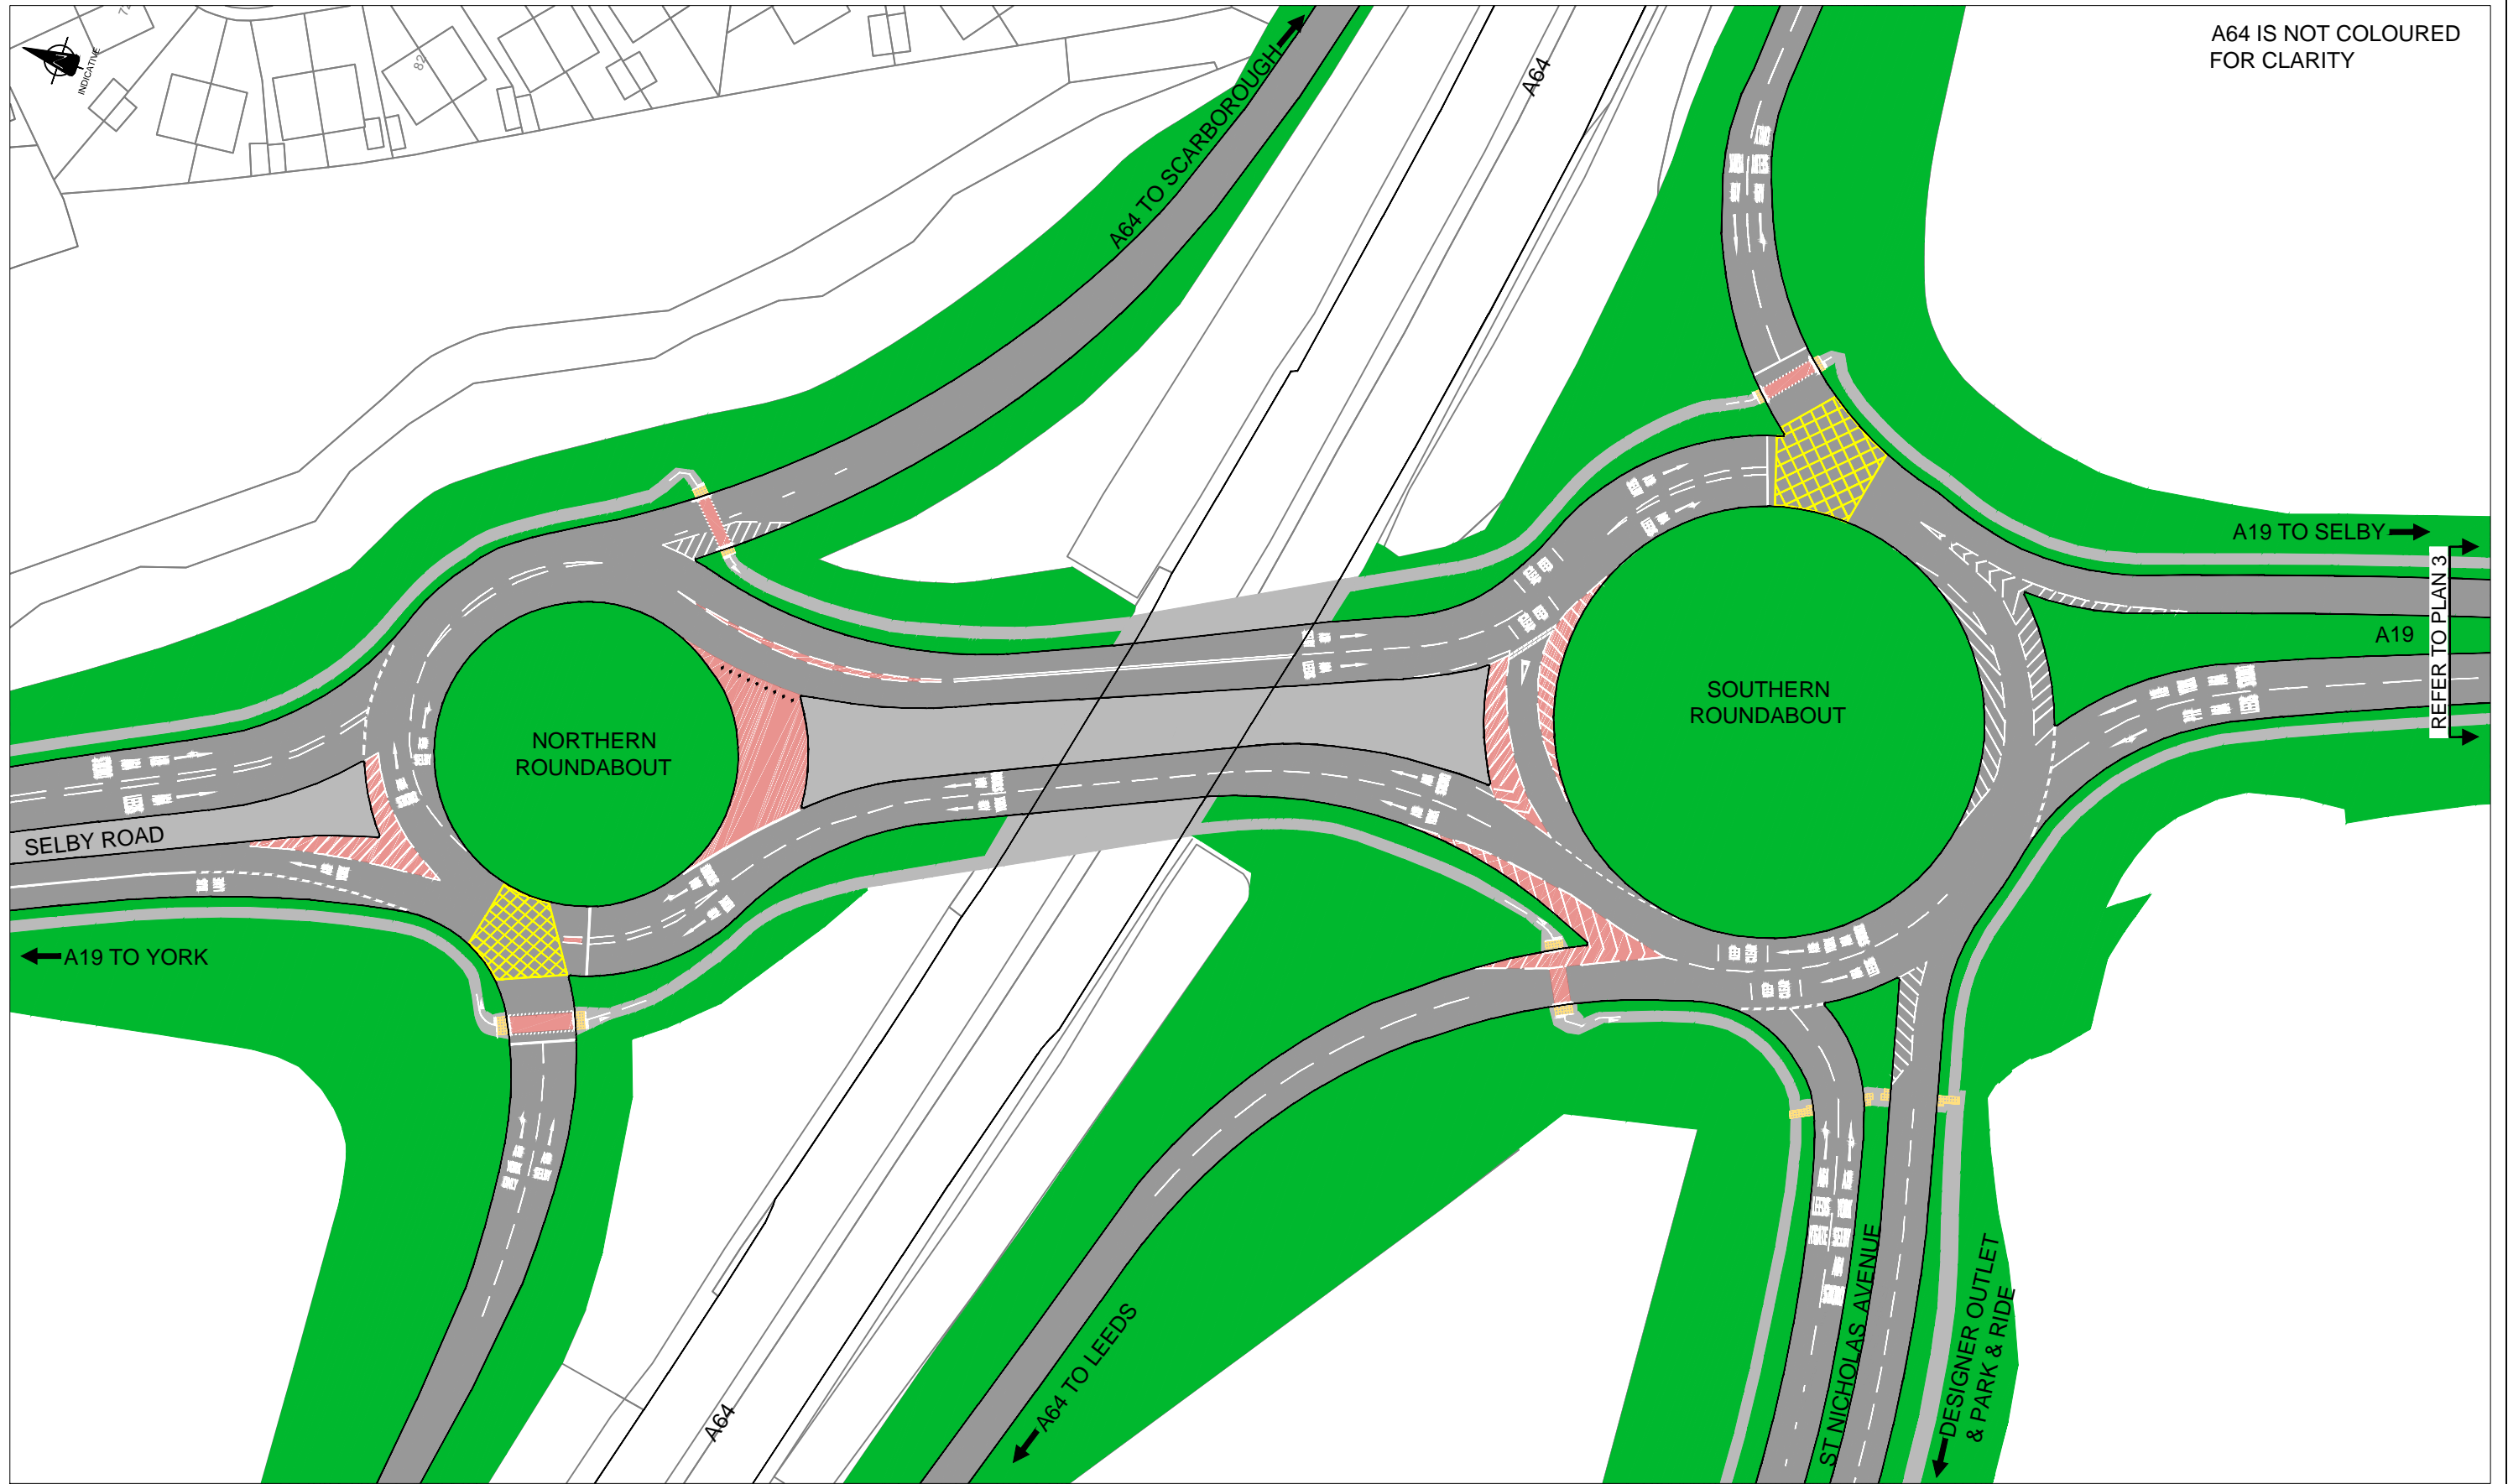

©CROWN COPYRIGHT. City of York Council OS Licence No. 1000 20818



	INITIAL	REV	AMENDMENT	DATE
DRAWN BY	TJ			
CHECKED BY	DM			
SCALE	N.T.S	A3		
DATE	21/11/14			

A19 SOUTH PINCH POINT SCHEME: PHASE 1 CONSULTATION
 EXISTING ROAD LAYOUT (A19 / A64 INTERCHANGE)

PLAN 1