


# Plan [C] - Identification of East Stand Units that are part of the Commercial Development located in the Stadium


**NOTES**  
 Copyright: Holmes Miller  
 DO NOT SCALE: Use figured dimensions only.  
 Holmes Miller accepts responsibility for this document only to the commissioning party and not to any other.  
 Holmes Miller does not accept liability for accuracy or veracity of survey information provided by others and used in the preparation of this drawing. All vertical and horizontal dimensions and levels provided by Holmes Miller and based on the survey information provided by others must be checked and verified on site.

**COLOUR KEY**


Identification of East Stand Units that are part of the Commercial Development located in the Stadium

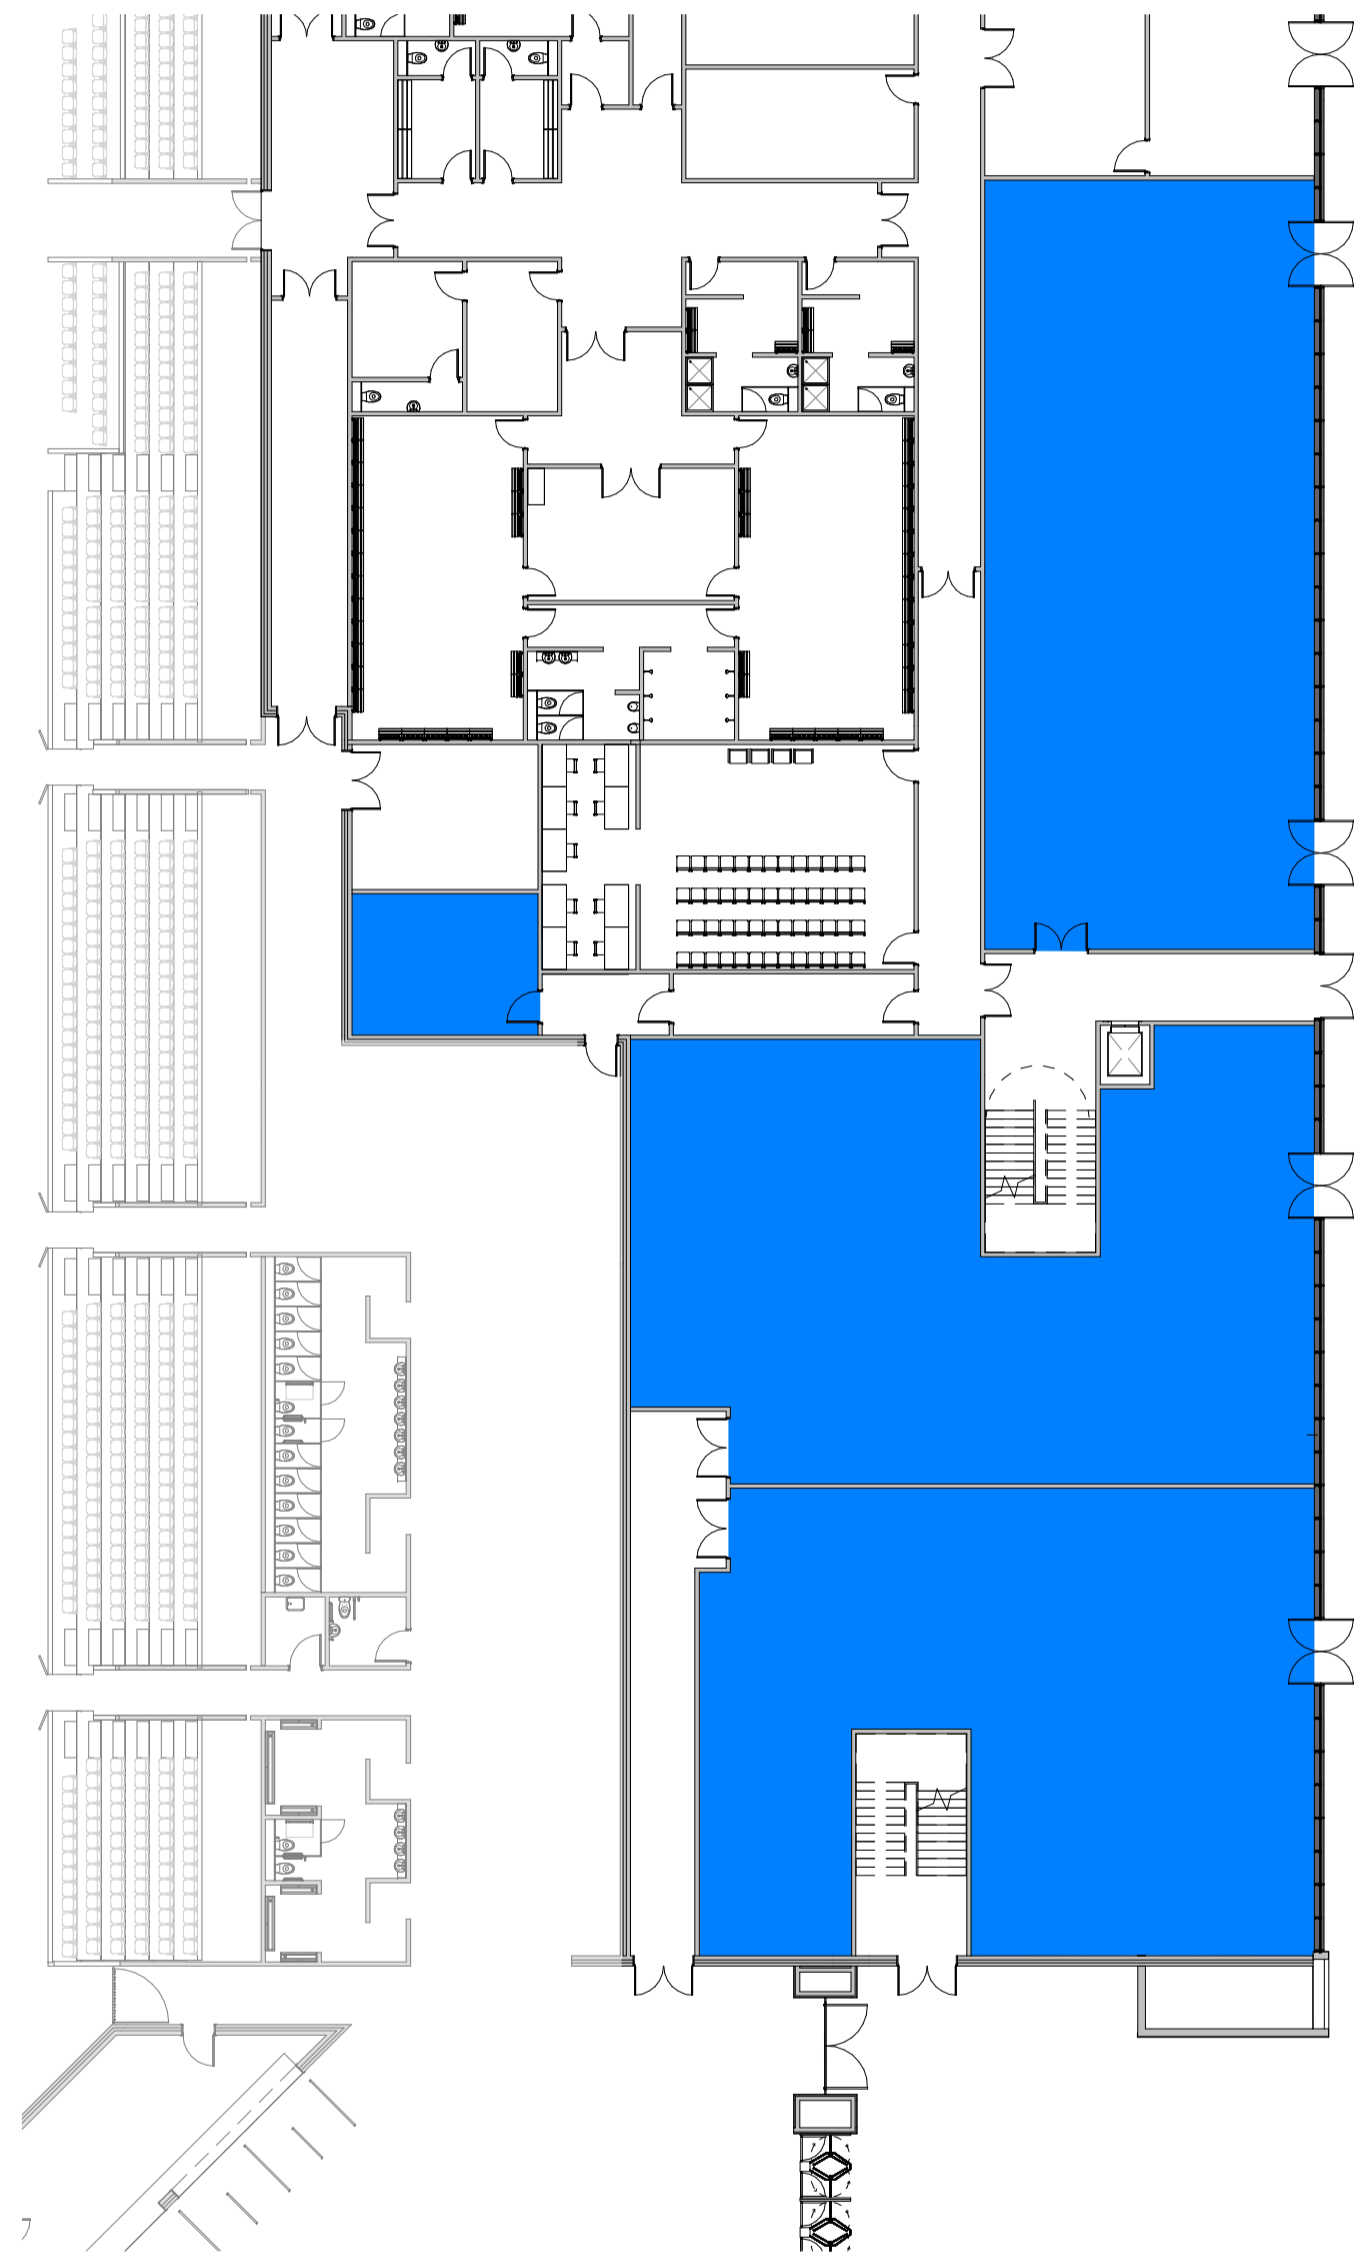

**East Stand - Level 00**  
 1 : 250

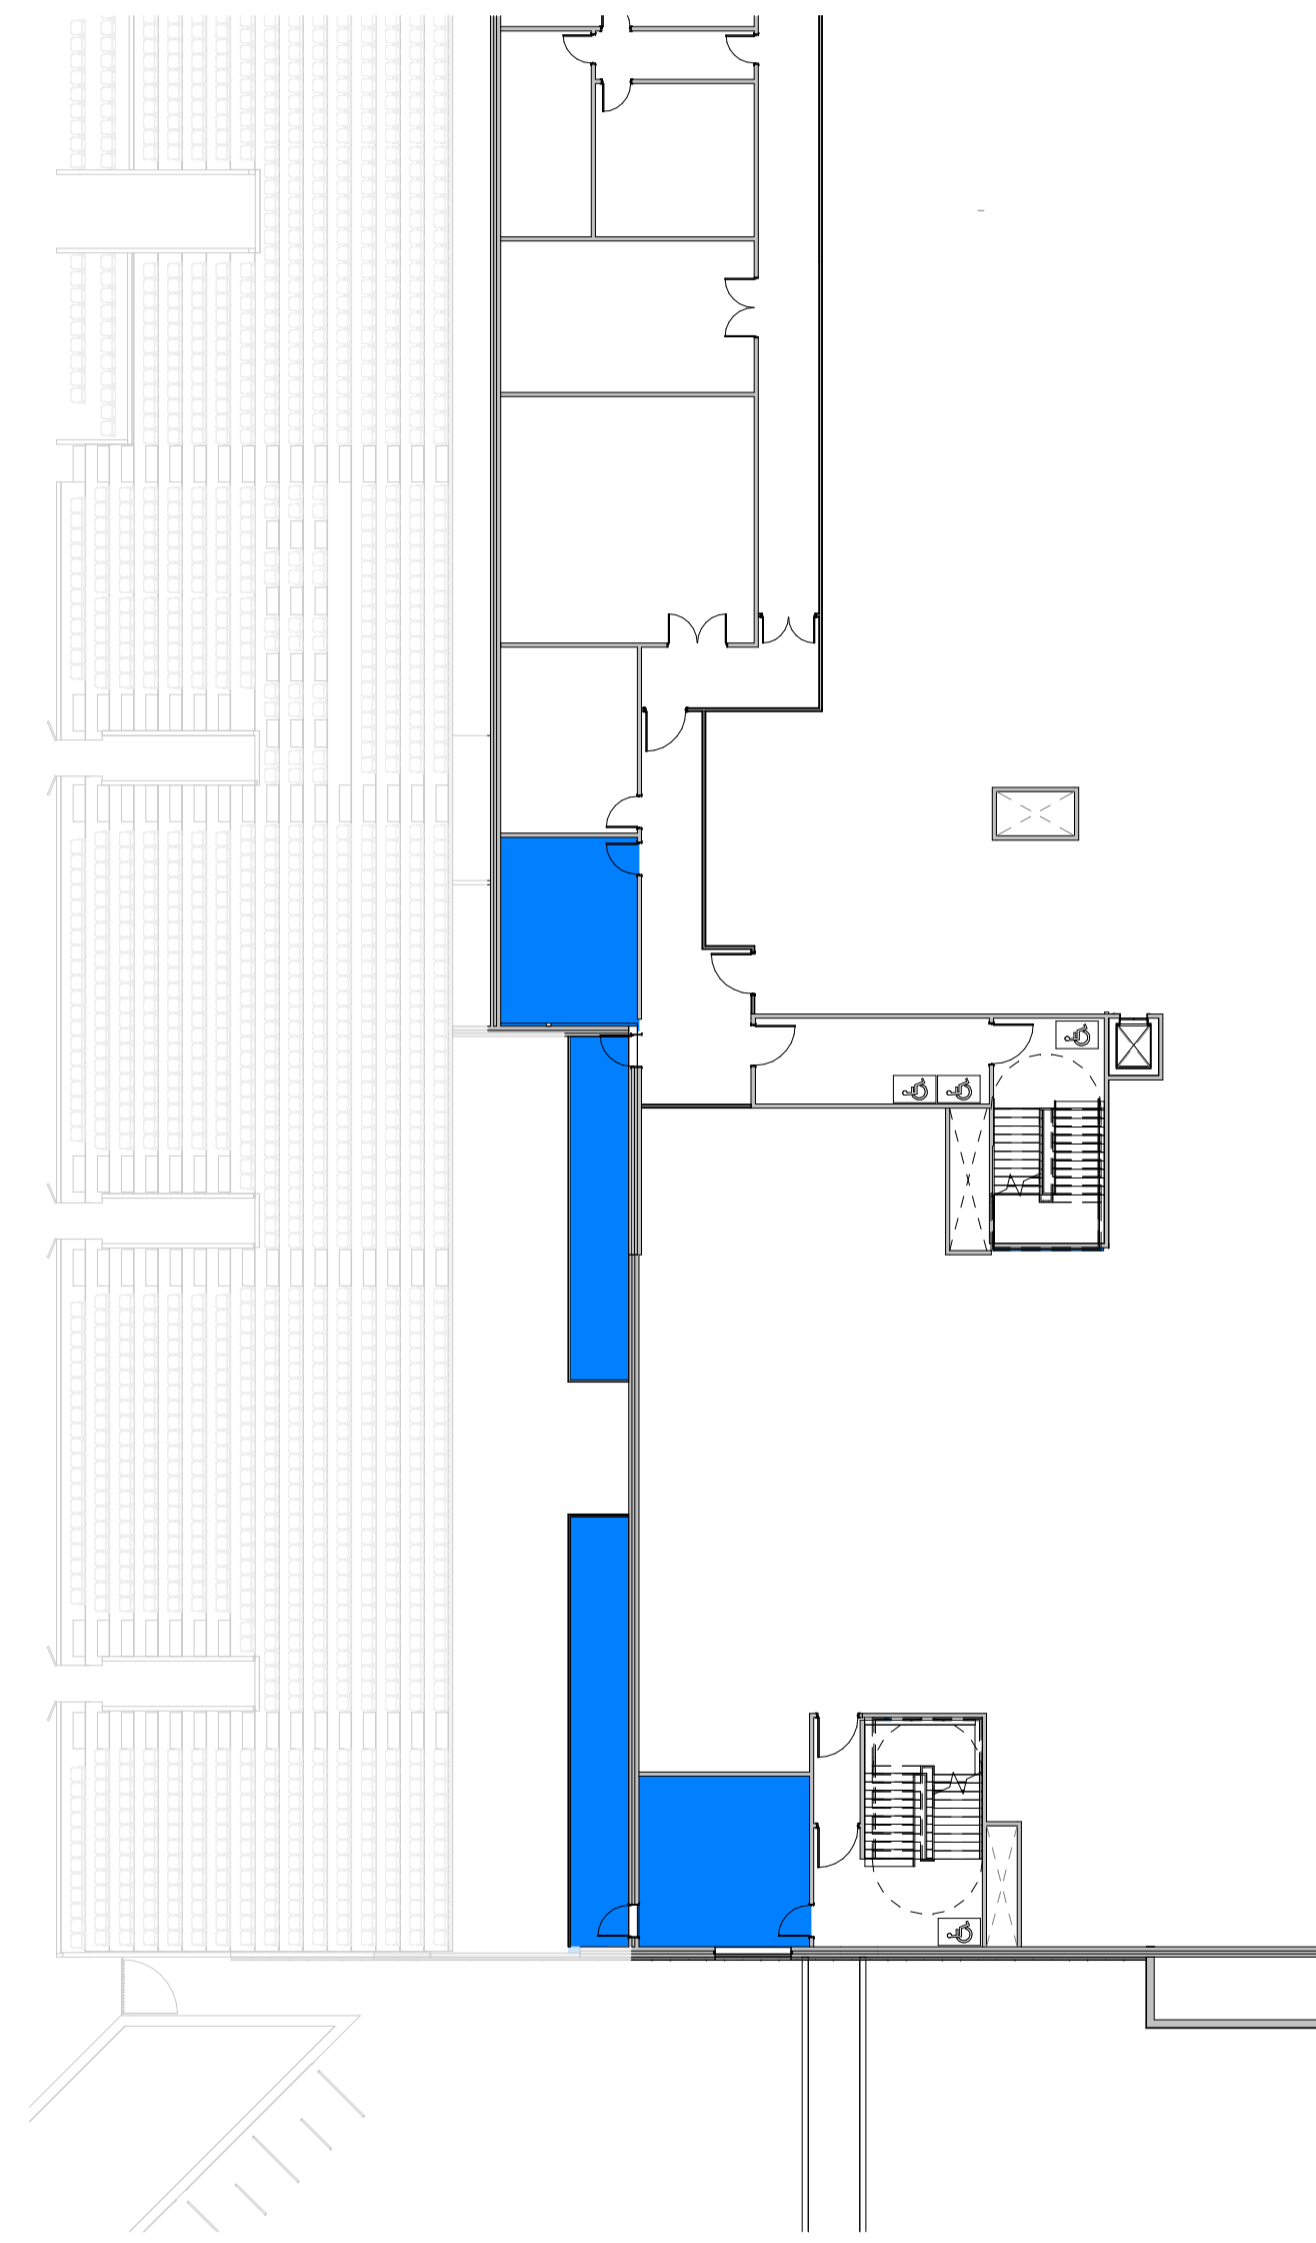

**East Stand - Level 01**  
 1 : 250

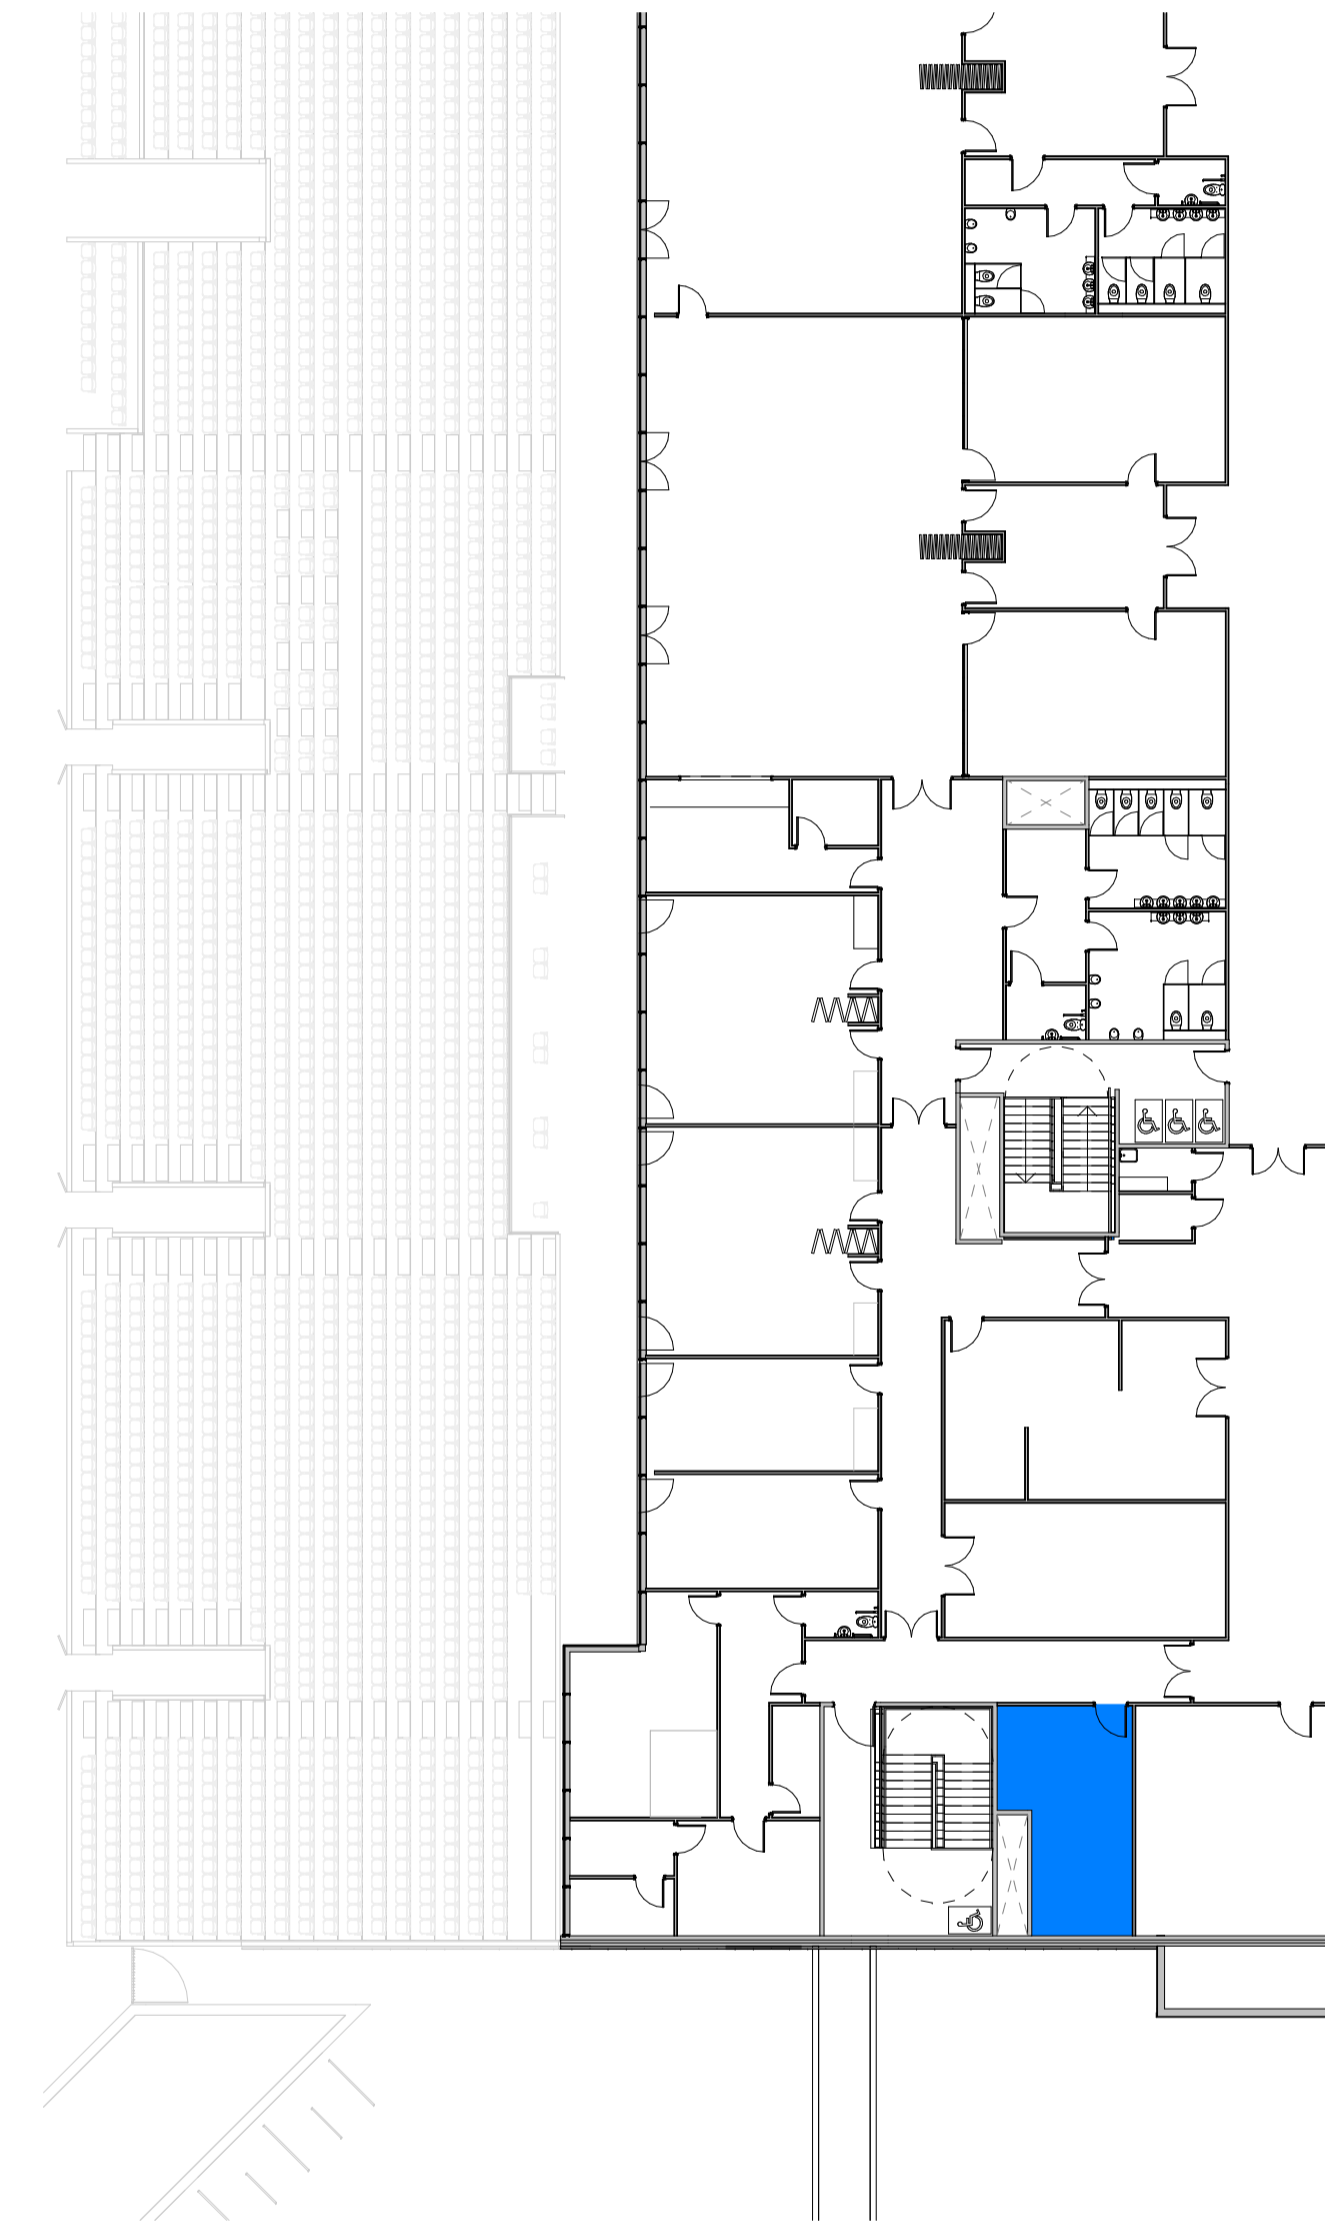

**East Stand - Level 02**  
 1 : 250

REV	DESCRIPTION	APP	DATE



Holmes Miller  
 89 Minerva Street  
 Glasgow G3 8LE  
 T 0141 204 2080  
 F 0141 204 2082  
 glasgow@holmesmiller.com

**PROJECT**  
 YORK COMMUNITY STADIUM

**DRAWING**  
 East Stand Units Part of Commercial Development

**SCALE @ A1**      **CHECKED**  
 As indicated

**NUMBER**  
 3041-SK-131