


18/02552/FUL

Naburn Locks, York Road, Naburn

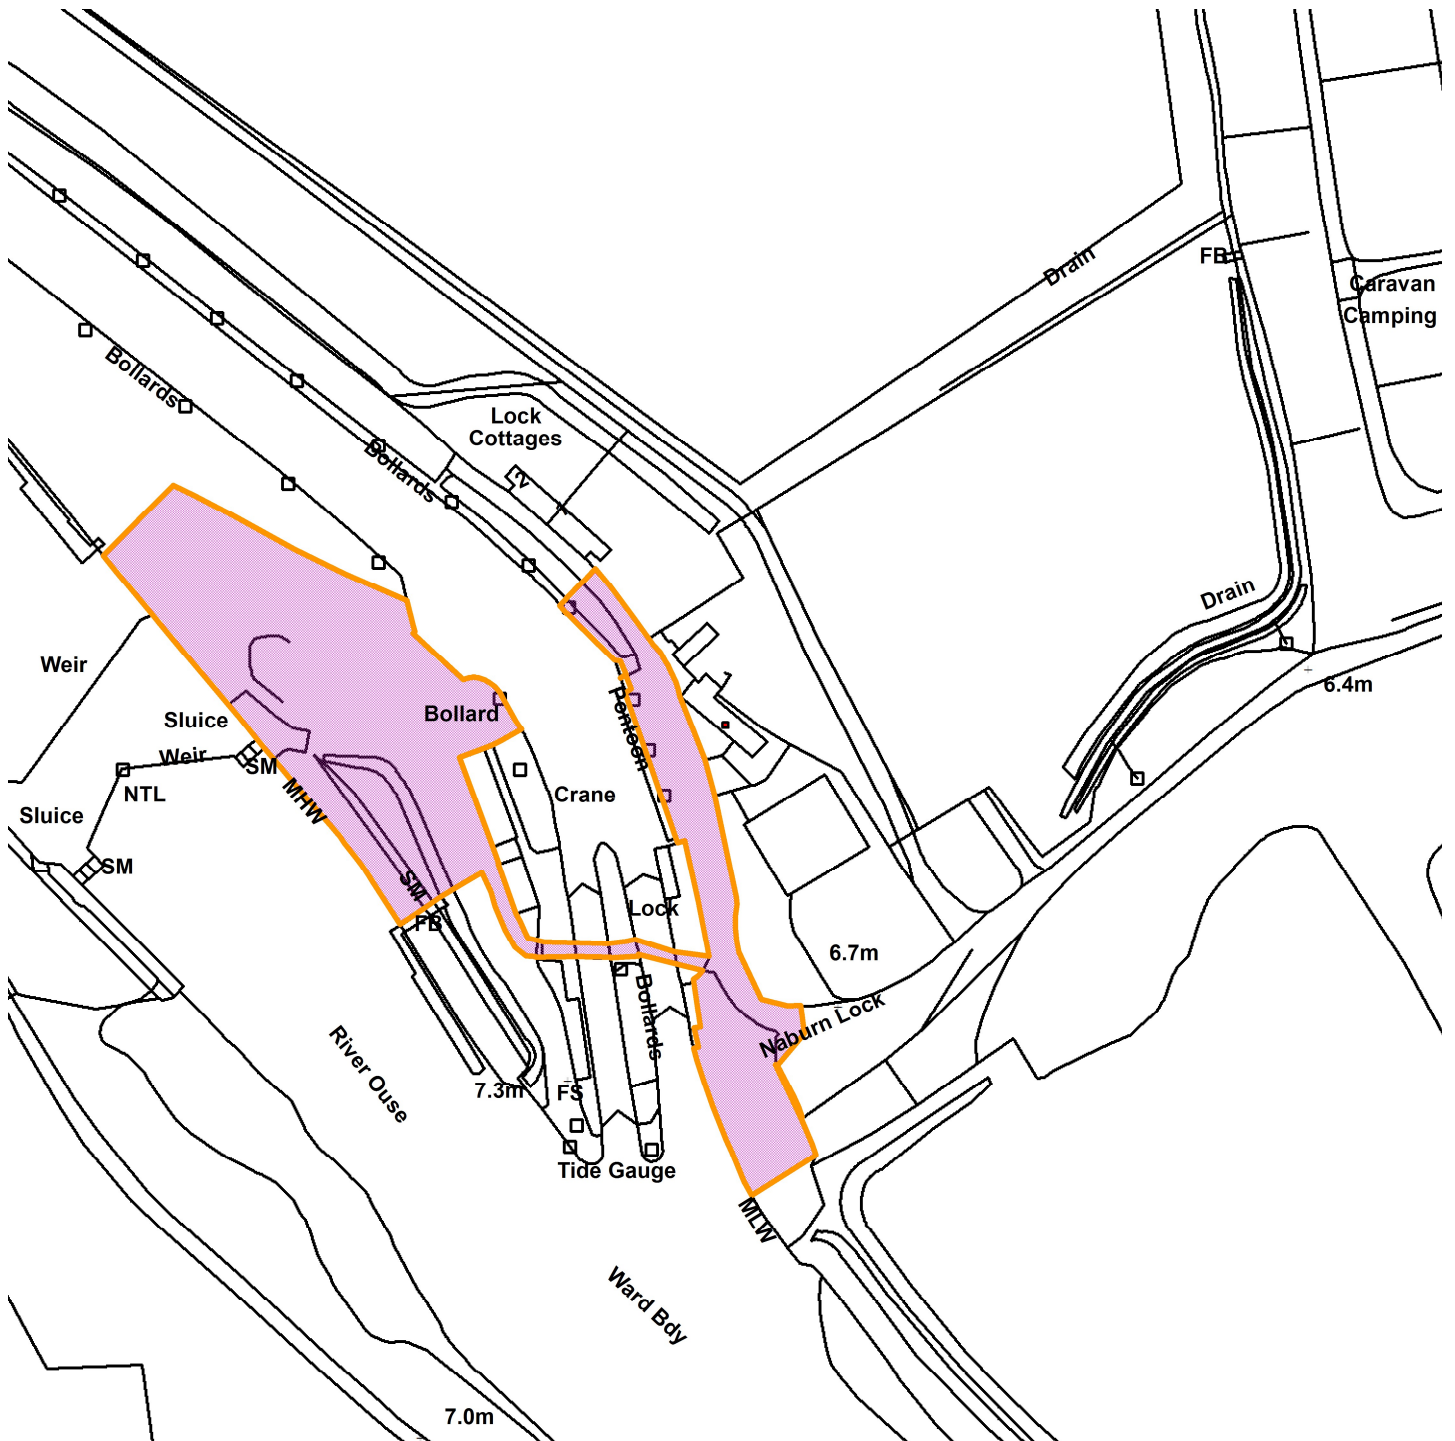

Scale : 1:1590

Reproduced from the Ordnance Survey map with the permission of the Controller of Her Majesty's Stationery Office © Crown Copyright 2000.

Unauthorised reproduction infringes Crown Copyright and may lead to prosecution or civil proceedings.

Organisation	City of York Council
Department	Economy & Place
Comments	Site Location Plan
Date	08 January 2020
SLA Number	