

ANNEX A1 Existing ResPark Zones



ANNEX A2 Consultation Letter



Directorate of Economy and Place
West Offices, Station Rise
York, YO1 6GA

Email: highway.regulation@york.gov.uk

Date: W/C 6th January 2020

To the Residents in the South Bank area

Dear Resident,

Request for a Residents' Priority Parking Scheme (ResPark)

We are writing to you as we have received requests and petitions, from local residents, asking us to introduce a ResPark scheme in some streets in the area.

The sections of streets where residents have requested parking controls are:

- Bishopthorpe Road between Southlands Road and St Chads Wharf;
- Rectory Gardens (off Bishopthorpe Road);
- Balmoral Terrace (again off Bishopthorpe Road);
- Albemarle Road between Telford Terrace and Brunswick Street and
- Philadelphia Terrace (off Albemarle Road).

You may already know that the key reason for these parking controls is to address commuter and shopper (long stay, mainly daytime) parking. ResPark does this although it cannot resolve all of the problems caused by inconsiderate parking or the overall lack of space, on street, to accommodate high demand.

Information on the working and costs of ResPark permits is on our web site at:

<https://www.york.gov.uk/ResPark>

In brief, parking controls are put on street and those wishing to park need permits to do so. There is a range of controls that we can use and a range of permit types including those for residents, businesses and visitors. We would aim to introduce controls in logical groups of streets with one zone reference.

Introducing these schemes can have a knock-on effect when parked vehicles displace to nearby streets. To avoid a piecemeal approach in the introduction of ResPark schemes we are asking those who live in a much wider area (than the individual petitioners identified) for their views. If this is not your normal place of residence, please let your landlord know about this consultation.

Overleaf, you will find more information and guidance on how to respond.

Yours faithfully

Ken Hay

Ken Hay, Traffic Project Officer

ANNEX A2-Consultation Letter

We want your comments.

Do you feel commuter or shopper parking is already causing some problems in the streets nearest you? We'd like to know your view on the proposed extension of ResPark (see over) and, in particular, if you consider parking controls should be brought in on the sections of street where you live.

Please email your views to highway.regulation@york.gov.uk and/or more detailed comment which will provide background to any report going forward. Please indicate your preferences to the questions in the boxes below. Clearly, we'd need to know your address and/or Postcode to understand better your views; add your name if you wish. Alternatively, you could return this letter.

	YES	NO
Would you like to see, the introduction of a Resident Priority Parking Scheme in the street where you live?		

	(24/7)	9-5 M-F
Would you like to see the parking controls brought in all day, every day (24/7) or just during the working day?		

Would you like to highlight issues in any particular streets or specific times?

I live at (address):	Postcode:
----------------------	-----------

Please also email highway.regulation@york.gov.uk or ring 01904 552474 if you:


- Require a paper copy (leaflet) of the ResPark information;
- Require any further information or clarification or
- Want to discuss any special needs/circumstances that you believe would be affected by the introduction of a ResPark Scheme nearby.

Please let us have your views by the 17th February 2020.

Our return address is:

Freepost RTEG-TYYU-KLTZ
City of York Council
West Offices
Station Rise
York YO1 6GA

ANNEX A3- Consultation Area Plan

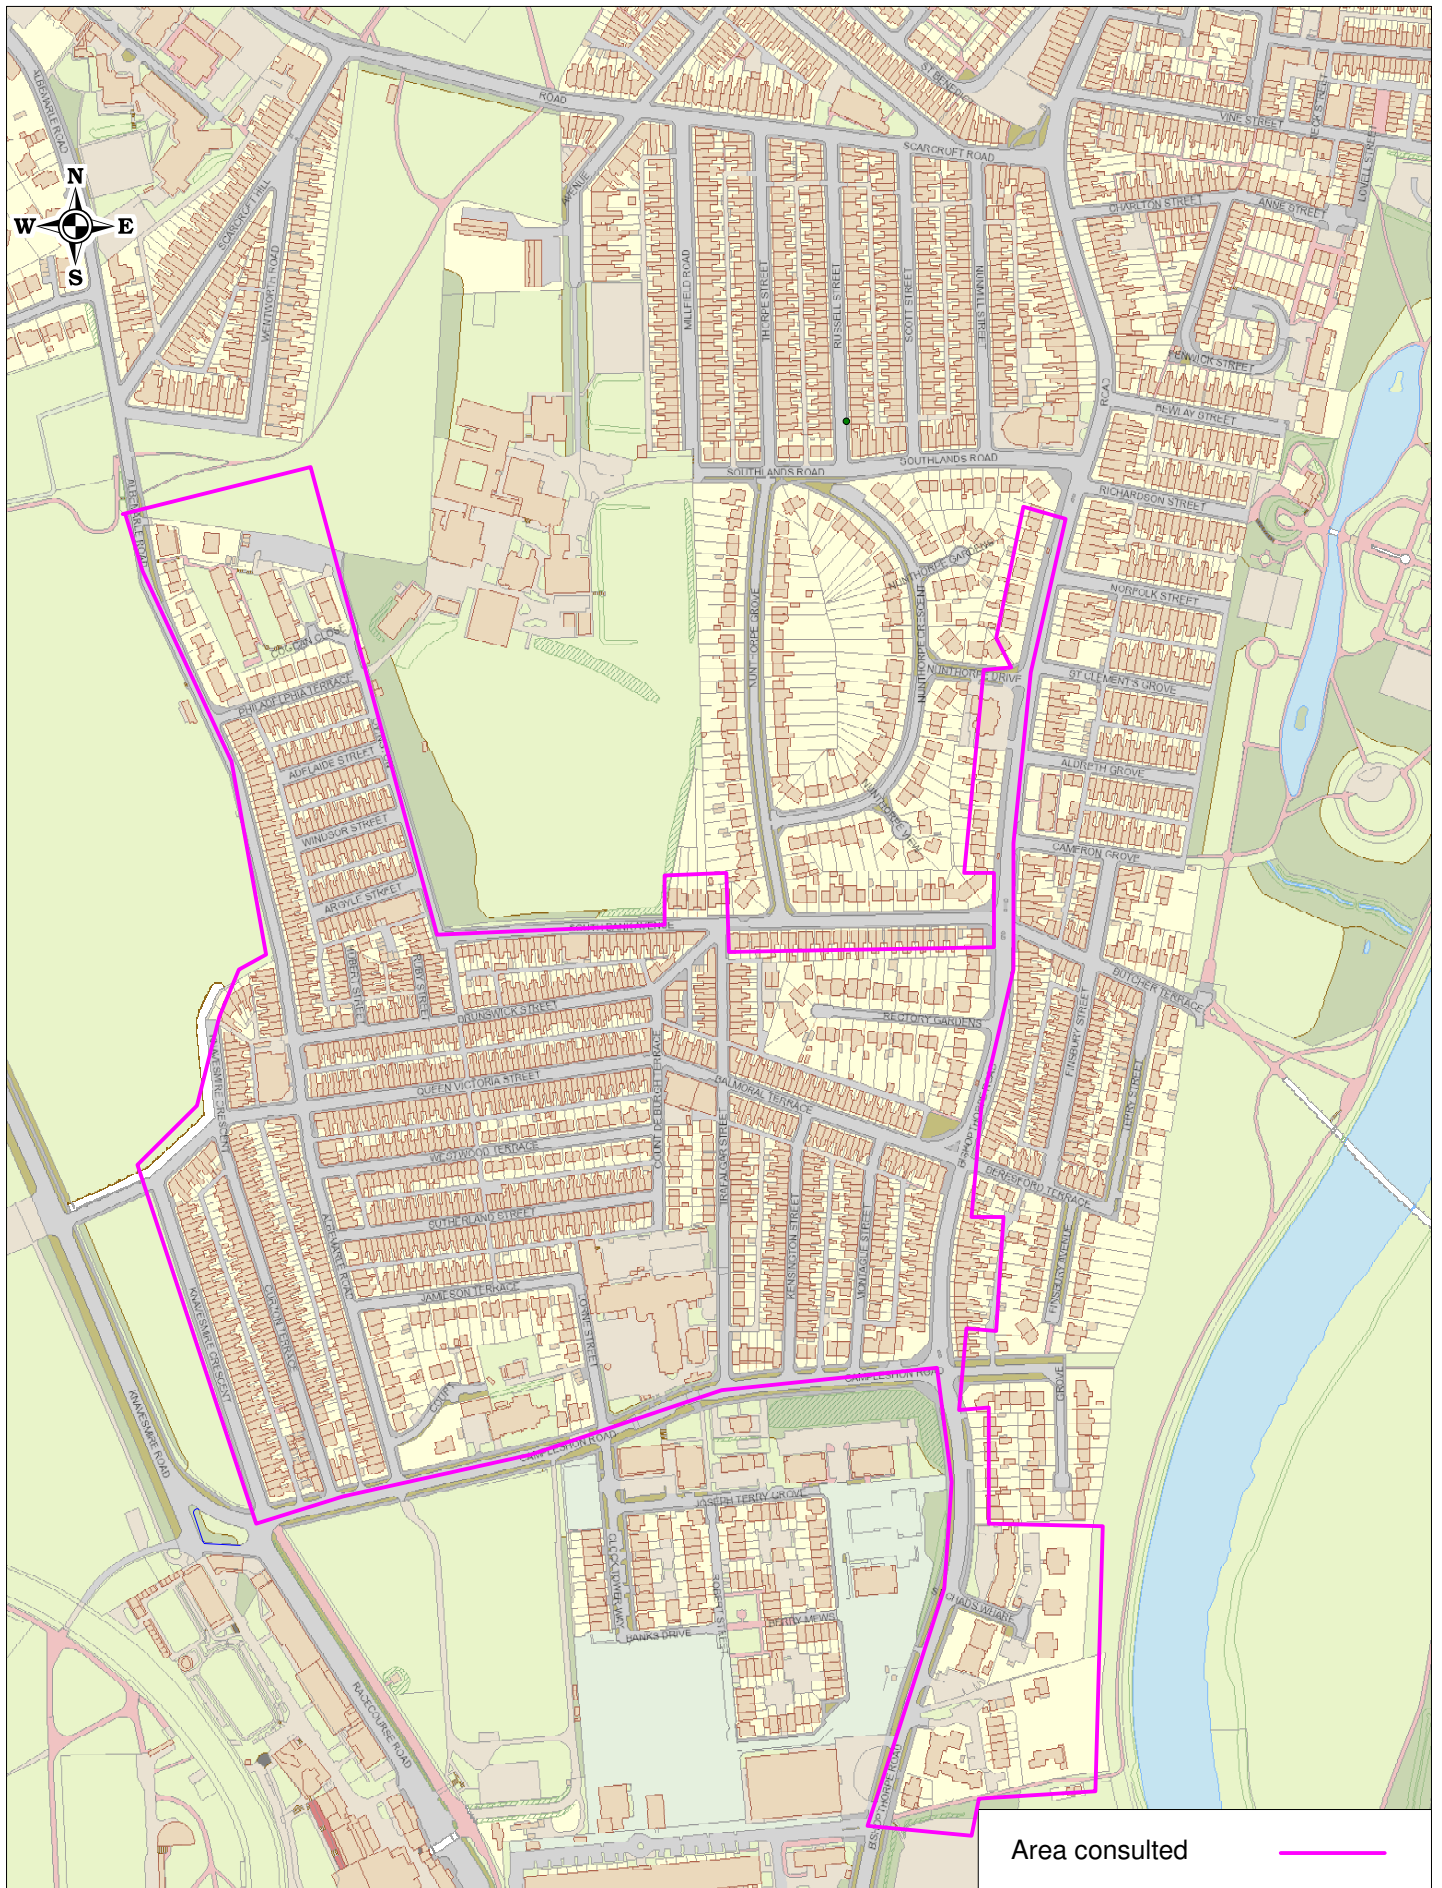

Area consulted ———



ANNEX A3 Consultation Area

+ Crown copyright. All rights reserved
Licence No. 2003

SCALE	1 : 5000
DATE	16/06/2020
DRAWING No.	
DRAWN BY	

ANNEX A4- Summary of Consultation Responses Received

Count	YO23 1-	Street addresses	Response	YES	NO	24	9-5 M-F	Comments
11	NY	Bishopthorpe Road 105-125	2	2	0	2	0	Parking restricts visibility. Include in ResPark.
12	NZ	Bishopthorpe Road 129-147	4	3	1	3	1	Current problem with displacement parking.
14	PA	Bishopthorpe Road 149-173	5	5	0	4	1	Commuter, Shopper, long term parking problem. Links to Rectory Gardens. Space for Blue Badge Holders needed.
24	PB	Rectory Gardens	16	14	2	11	1	No problem. Zone for Rectory Gardens only please. Problem from 'None Residents'. Need Visitor Permits.
19	PD	Bishopthorpe Road 175-211	10	9	0	7	1	HMOs and 'Lets' a problem. Problems from Commuters and Terrys' site; Race Days parking and buses; RT's Park visitors. Accommodate Surgery.
10	WS	Balmoral Terrace 62-64	1	1	0	1	0	One hr parking for non-residents.