

PLANNING
11 AUG 2009

09/01514 DESIGN

8 temporary greenhouses for outdoor dining
Min. 2m between dining "rooms"

Garden area for outdoor dining


Alcohol consumed in dining room + garden area.

Client Butler	Contract Butler	Project Residential Annex to St. George's Hotel, 8 St. George's Place, York
Date May 2009	Scale 1:200 @ A3	
Ref. 228	Plot No. 100	
<small>ALL DIMENSIONS UNLESS OTHERWISE STATED ARE IN METERS AND SHOULD BE CHECKED AGAINST THE ORIGINAL DRAWINGS. ALL DIMENSIONS ARE APPROXIMATE TO THE BEST OF OUR KNOWLEDGE AND SHOULD BE CHECKED AGAINST THE ORIGINAL DRAWINGS. THE CLIENT ACCEPTS RESPONSIBILITY FOR THE ACCURACY OF THE INFORMATION PROVIDED. THIS DOCUMENT IS THE PROPERTY OF PAUL BUTLER ARCHITECTS AND SHOULD NOT BE REPRODUCED OR TRANSMITTED IN ANY FORM OR BY ANY MEANS, ELECTRONIC OR MECHANICAL, WITHOUT PERMISSION IN WRITING FROM PAUL BUTLER ARCHITECTS.</small>		

Site Plan as Existing




St Georges guest house Ground floor plan

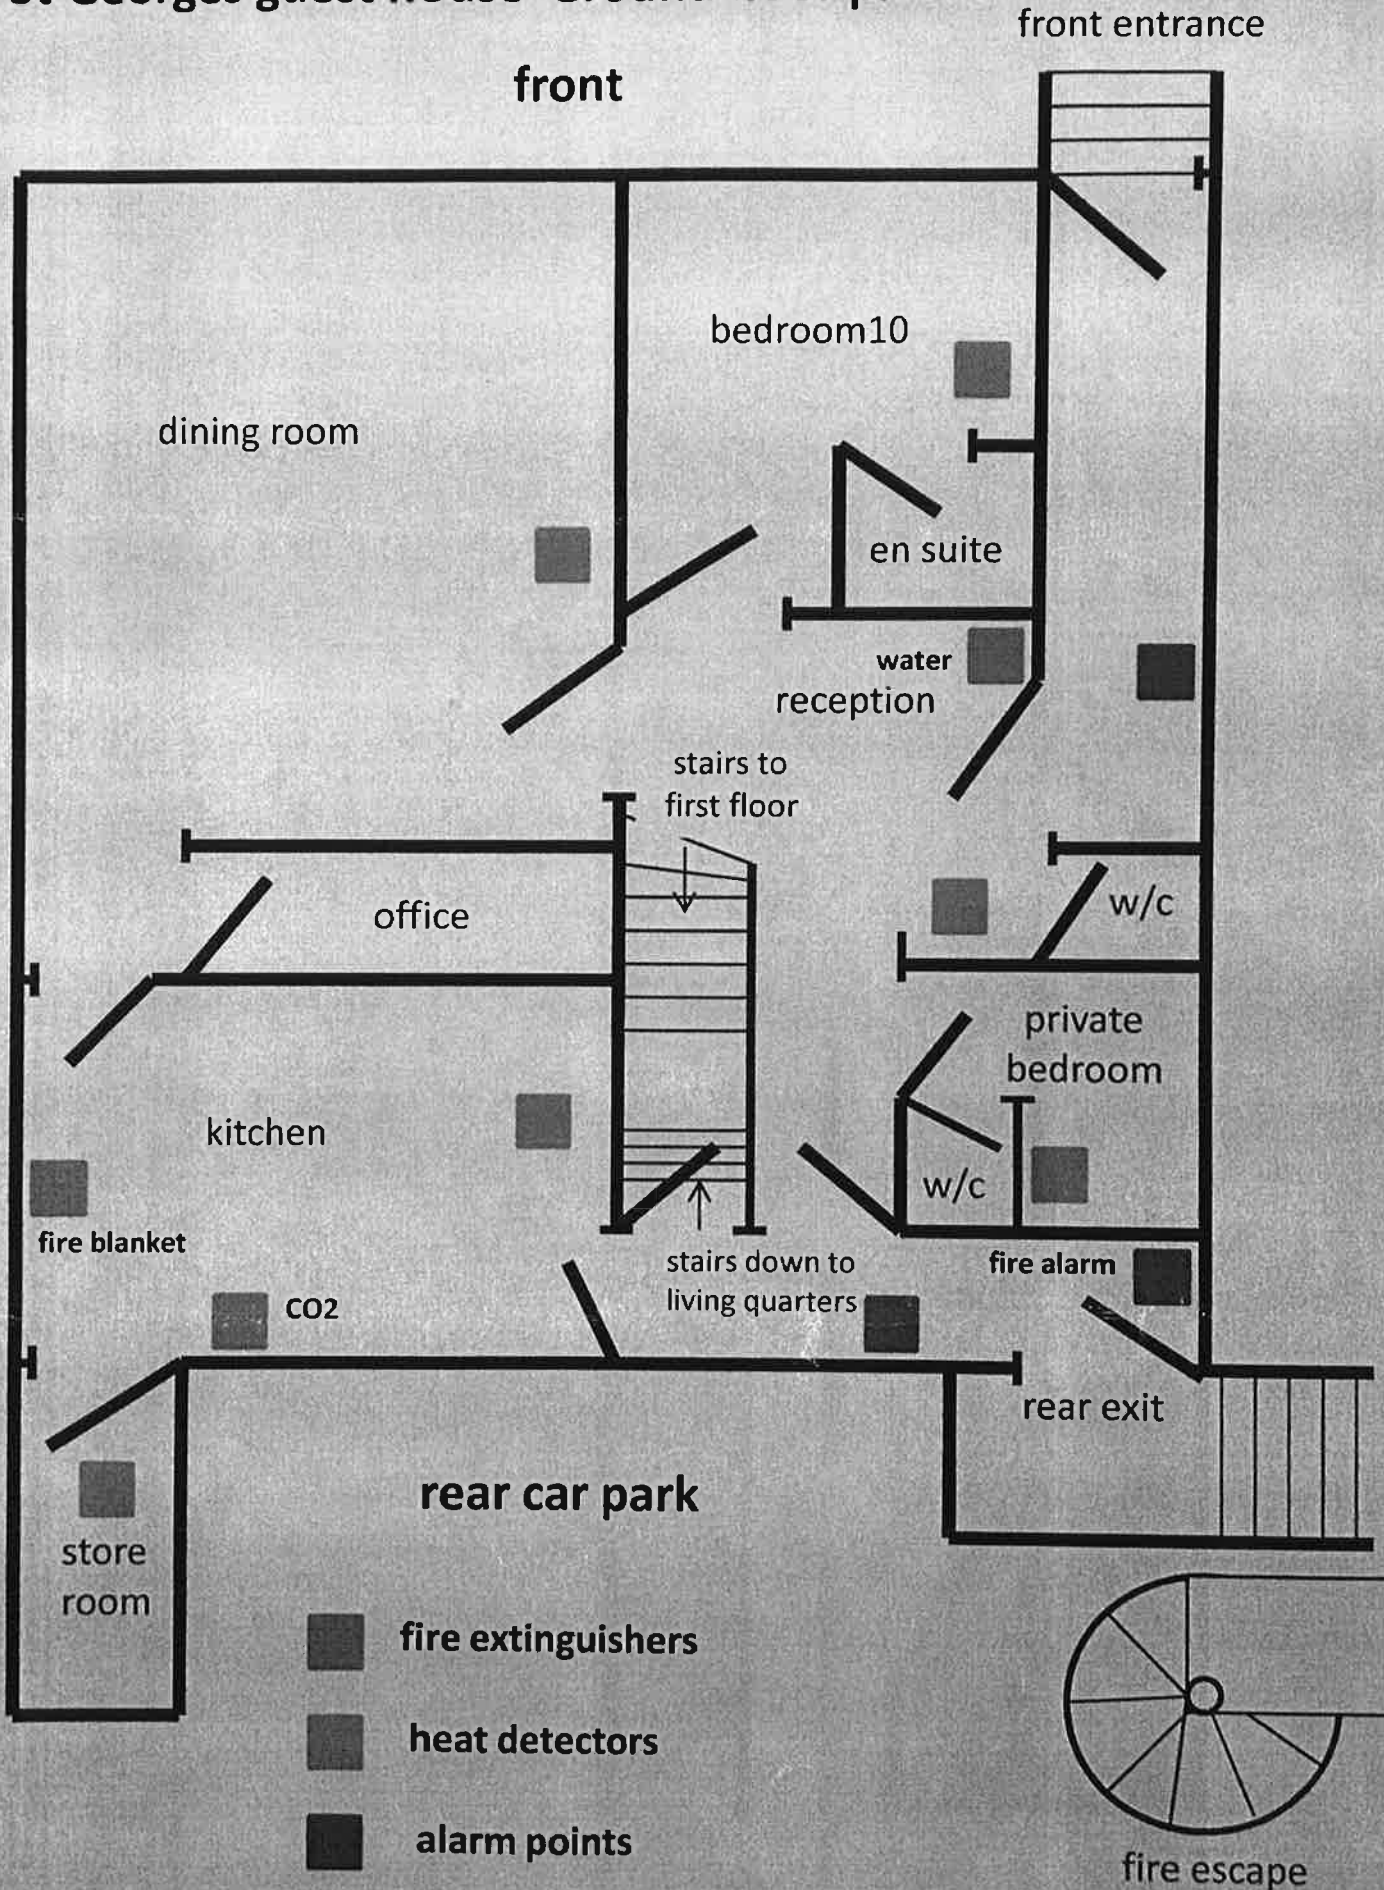


St Georges guest house first floor plan

front

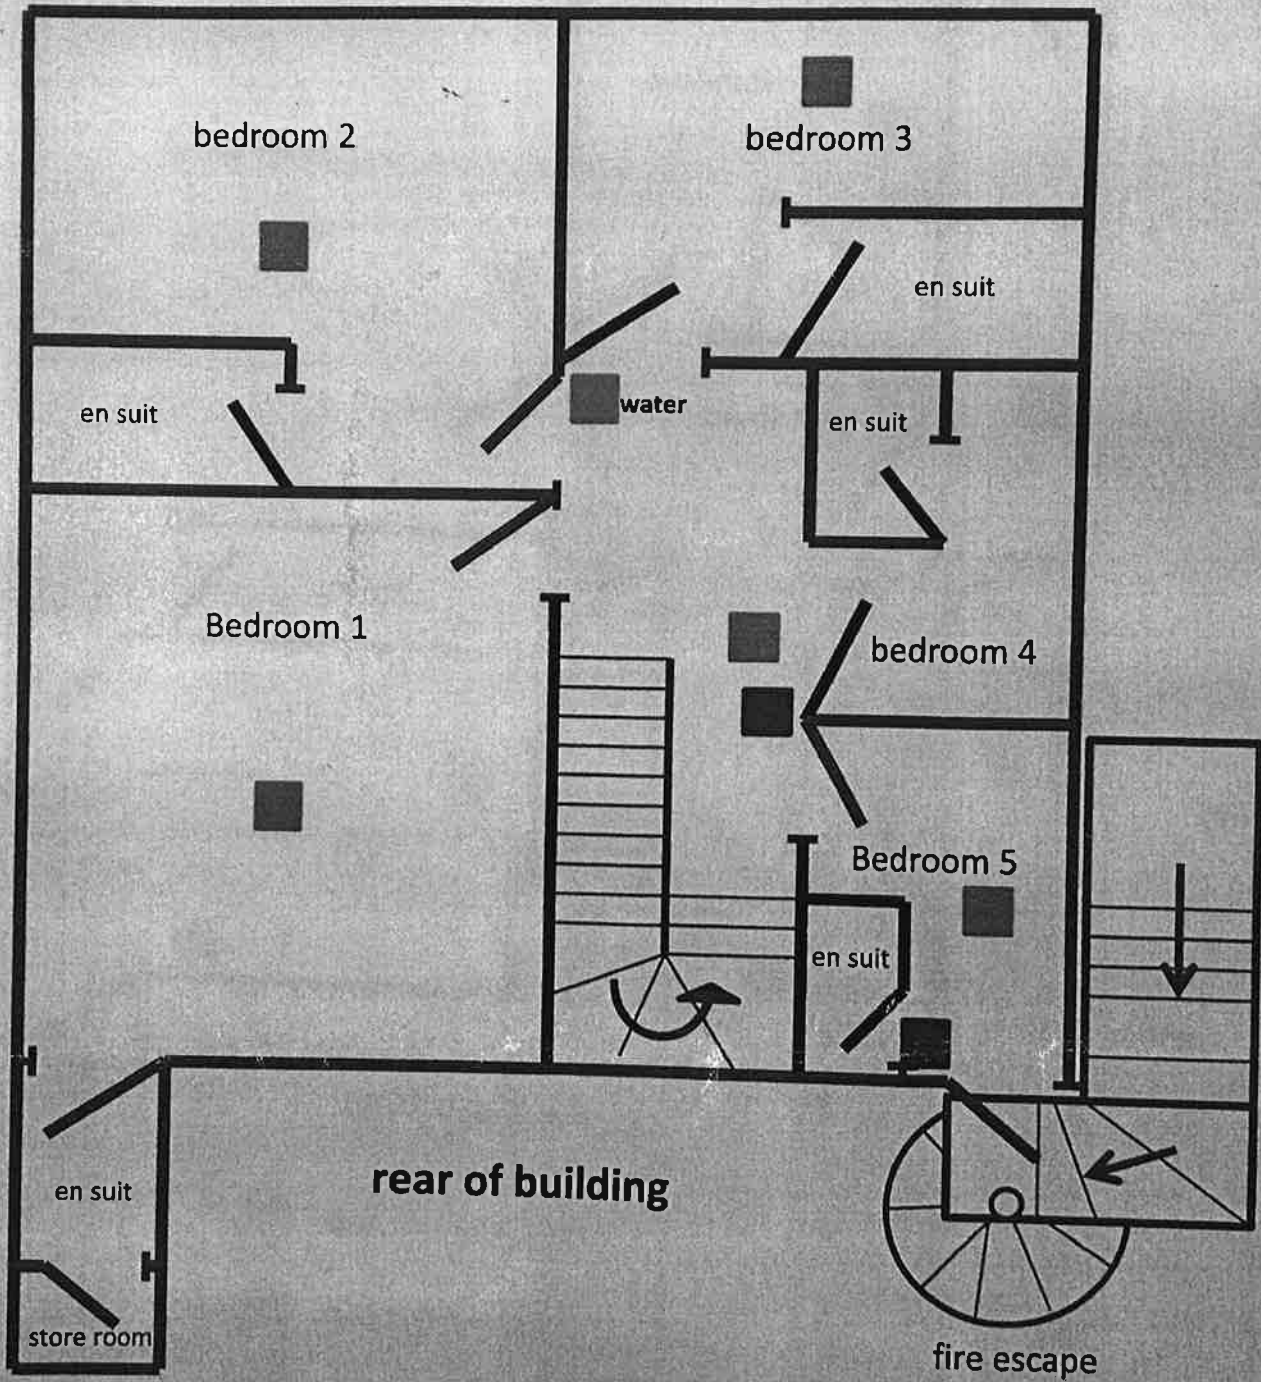

St Georges guest house second floor plan Apartment

front








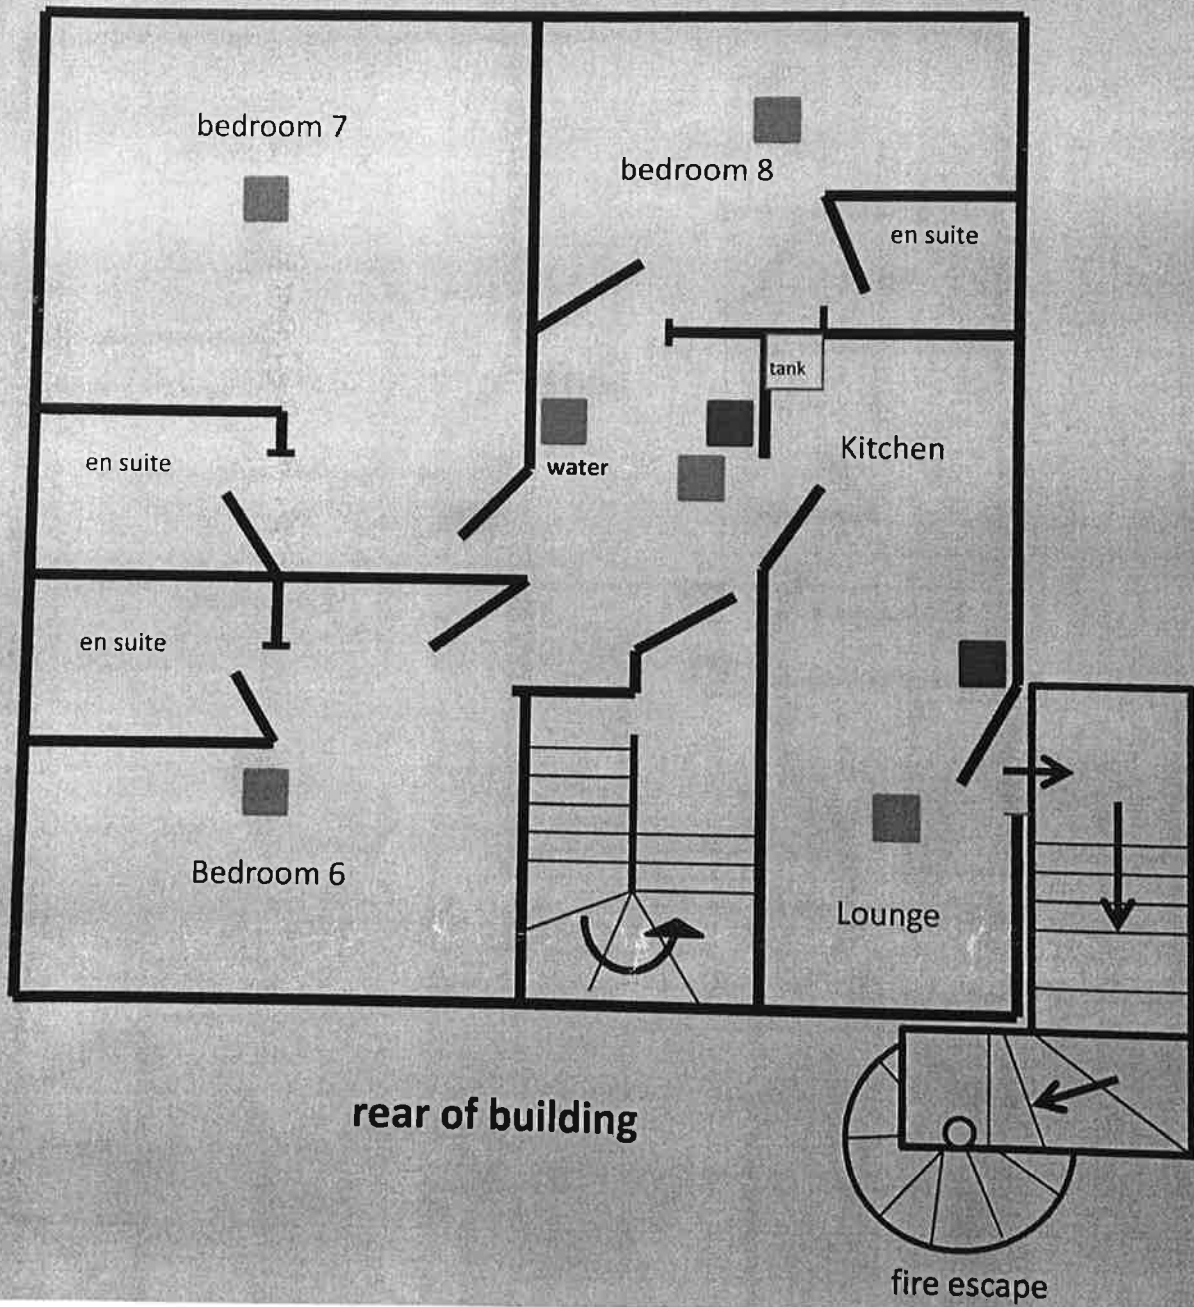


rear of building

fire escape

GARDEN AREA


SCALE 1:10

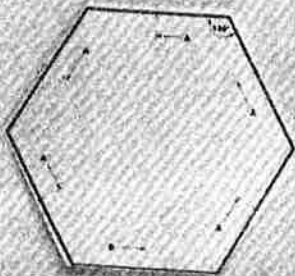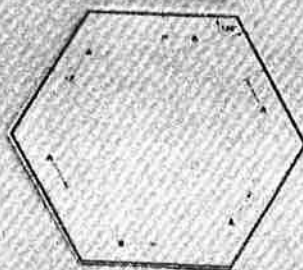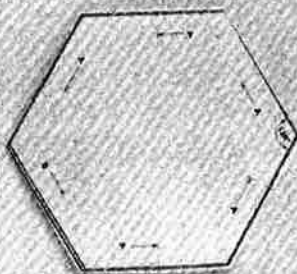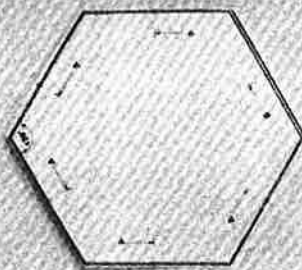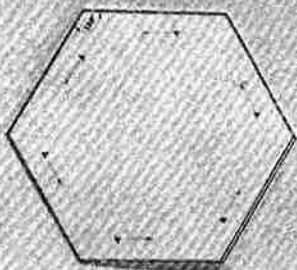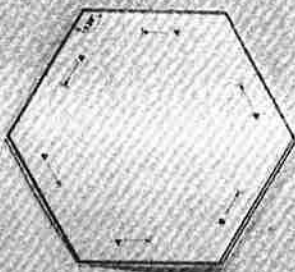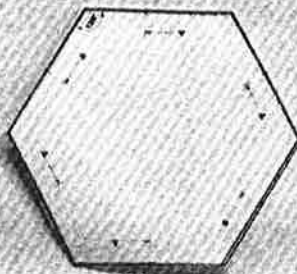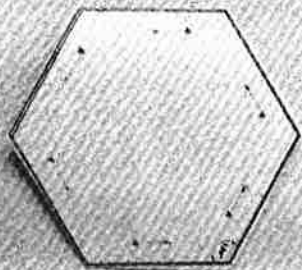

St Georges guest house Ground floor plan

front entrance

front

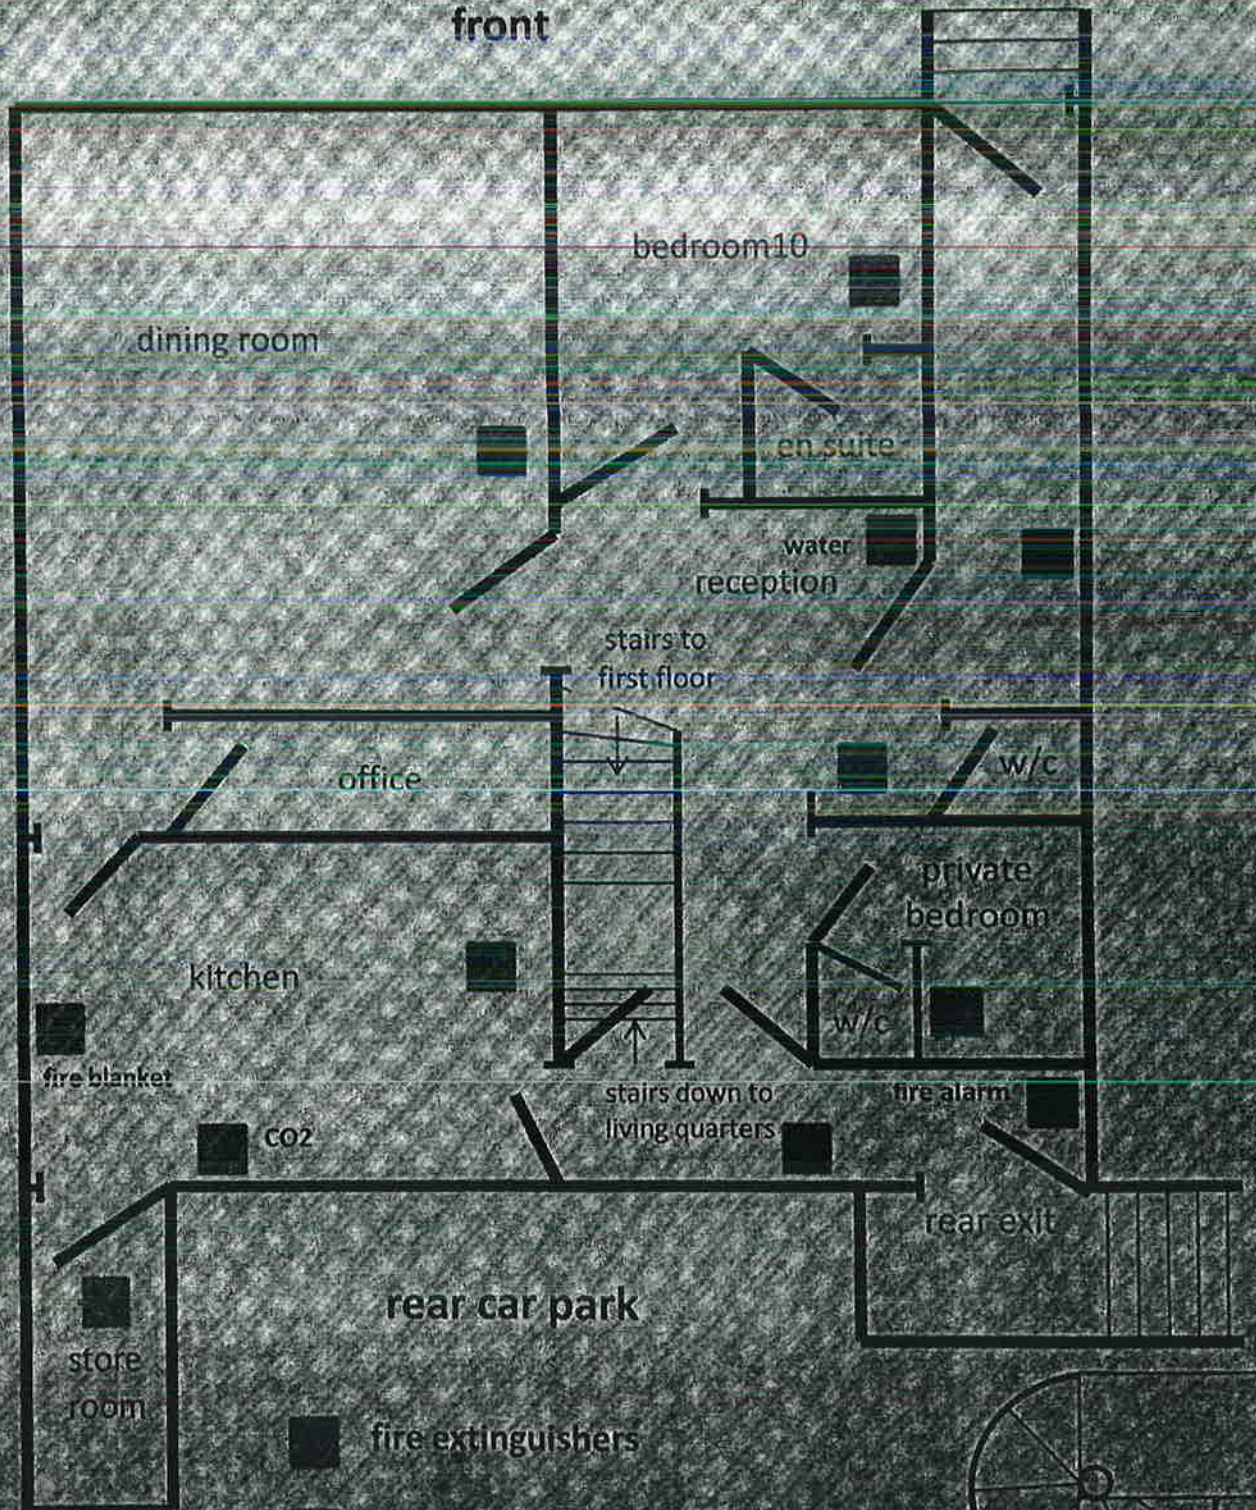

- fire extinguishers
- heat detectors
- alarm points

fire escape