


ANNEX A

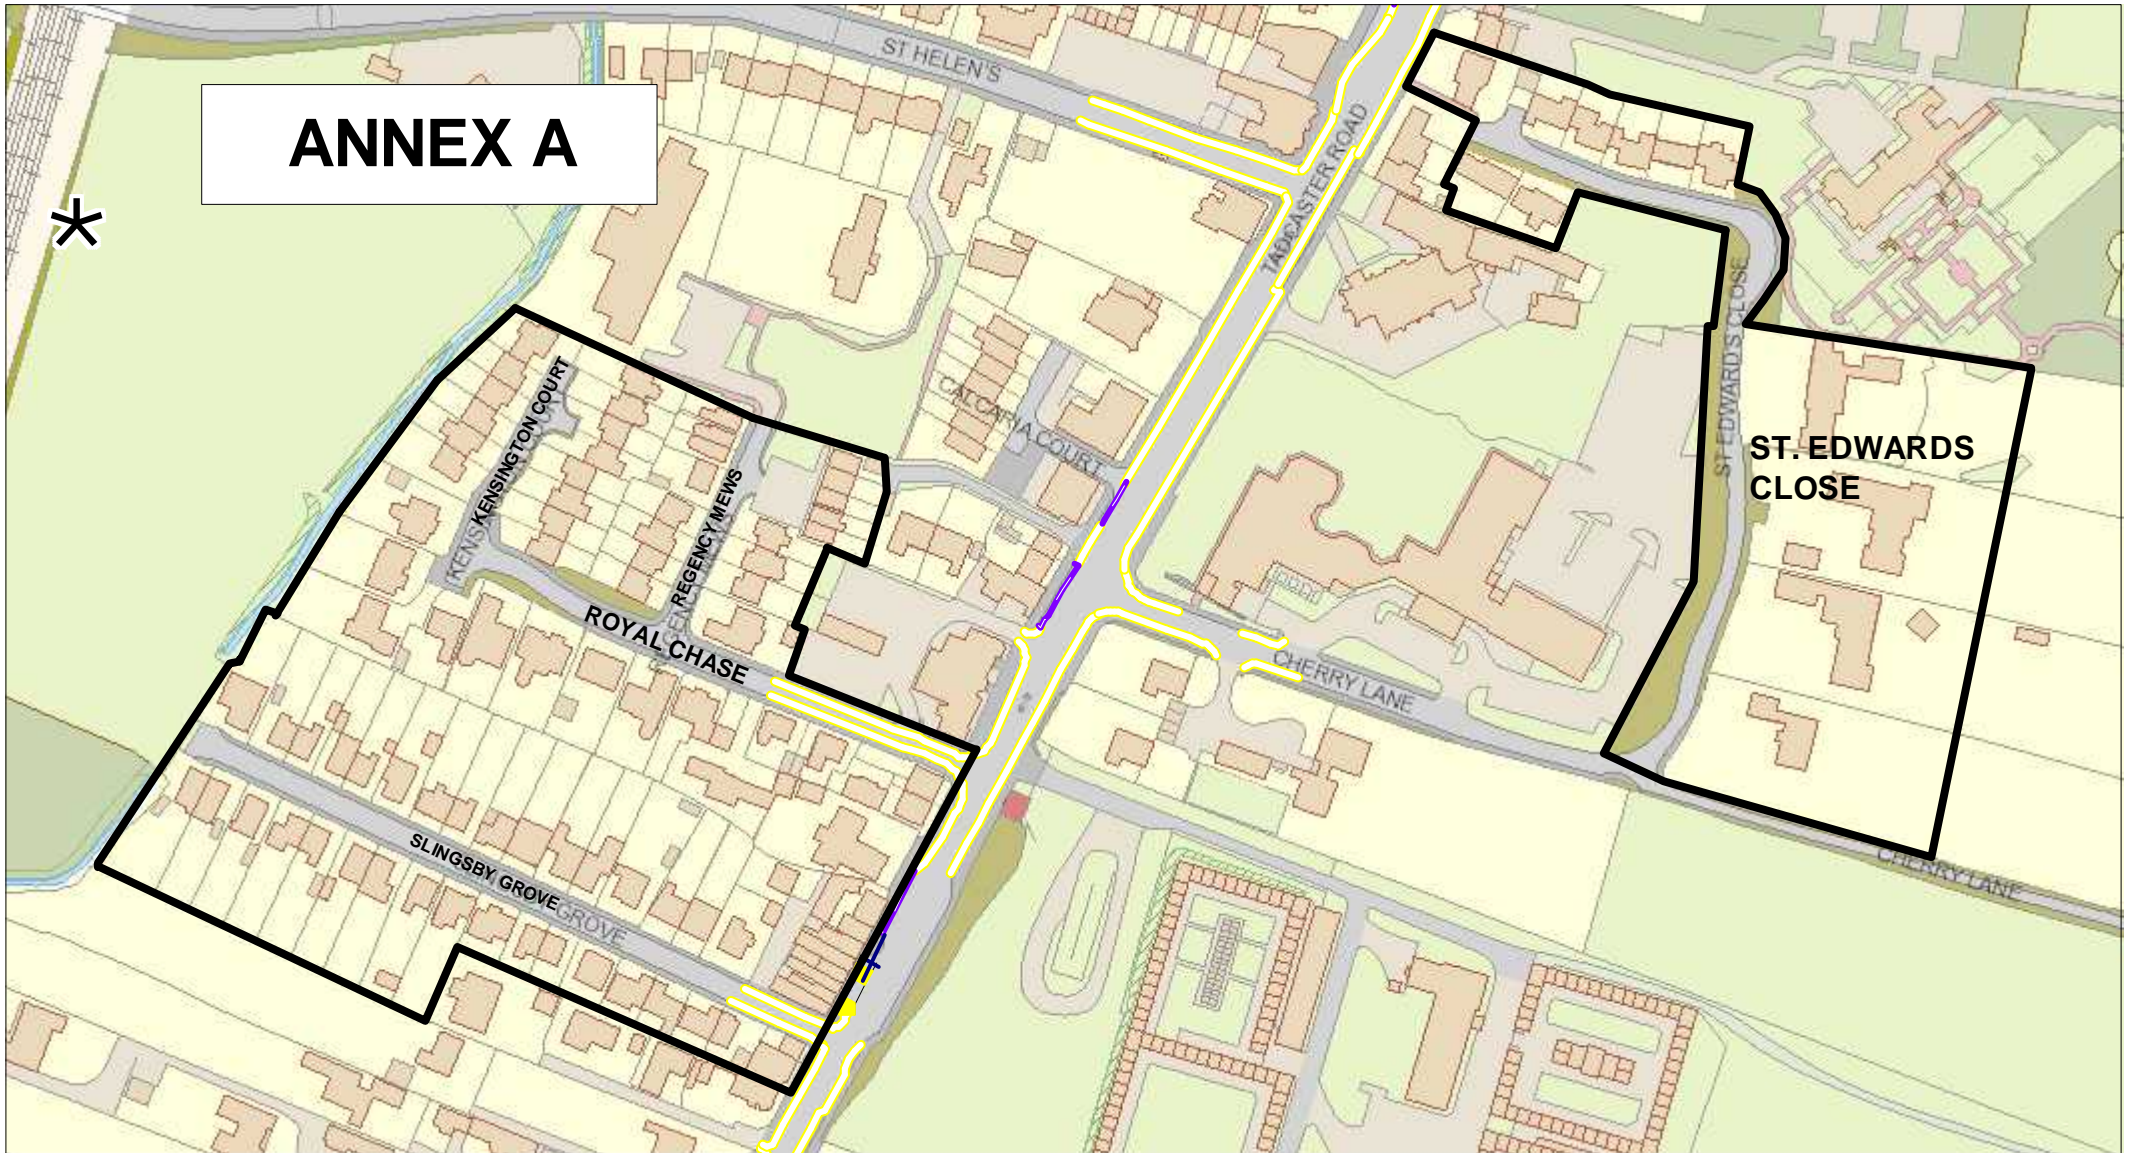

CONSULTATION AREA FOR
PROPOSED RESIDENT'S PRIORITY PARKING
SLINGSBY GROVE, ROYAL CHASE, REGENCY MEWS,
KENSINGTON COURT, 64-90A TADCASTER ROAD
AND ST. EDWARDS CLOSE.

SCALE	1 : 2100
DATE	MARCH 2021
DRAWING No.	
DRAWN BY	