


Land South Of The Residence, Bishopthorpe Road

21/01758/FULM

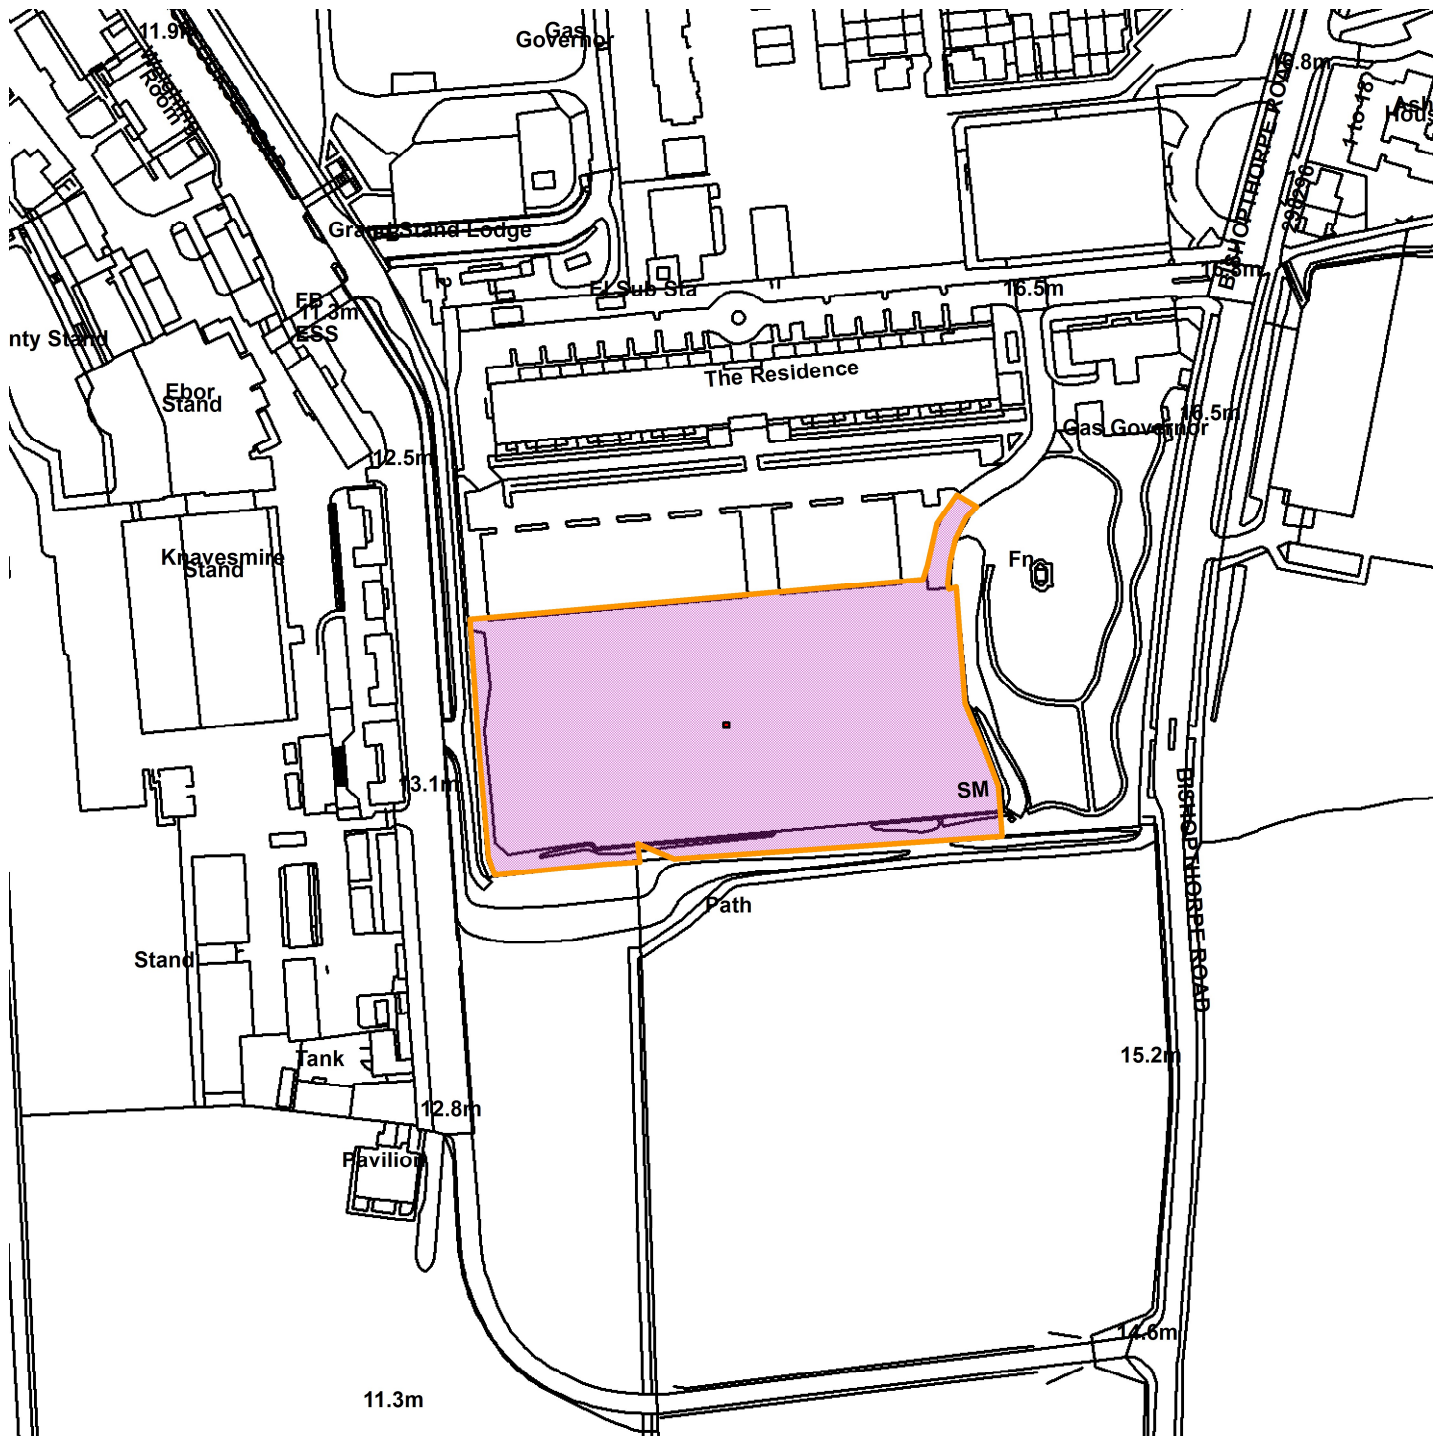

GIS by ESRI (UK)



Scale : 1:2329

Reproduced from the Ordnance Survey map with the permission of the Controller of Her Majesty's Stationery Office © Crown Copyright 2000.

Unauthorised reproduction infringes Crown Copyright and may lead to prosecution or civil proceedings.

Organisation	City of York Council
Department	Directorate of Place
Comments	Site Location Plan
Date	27 September 2021
SLA Number	