



# Annex A

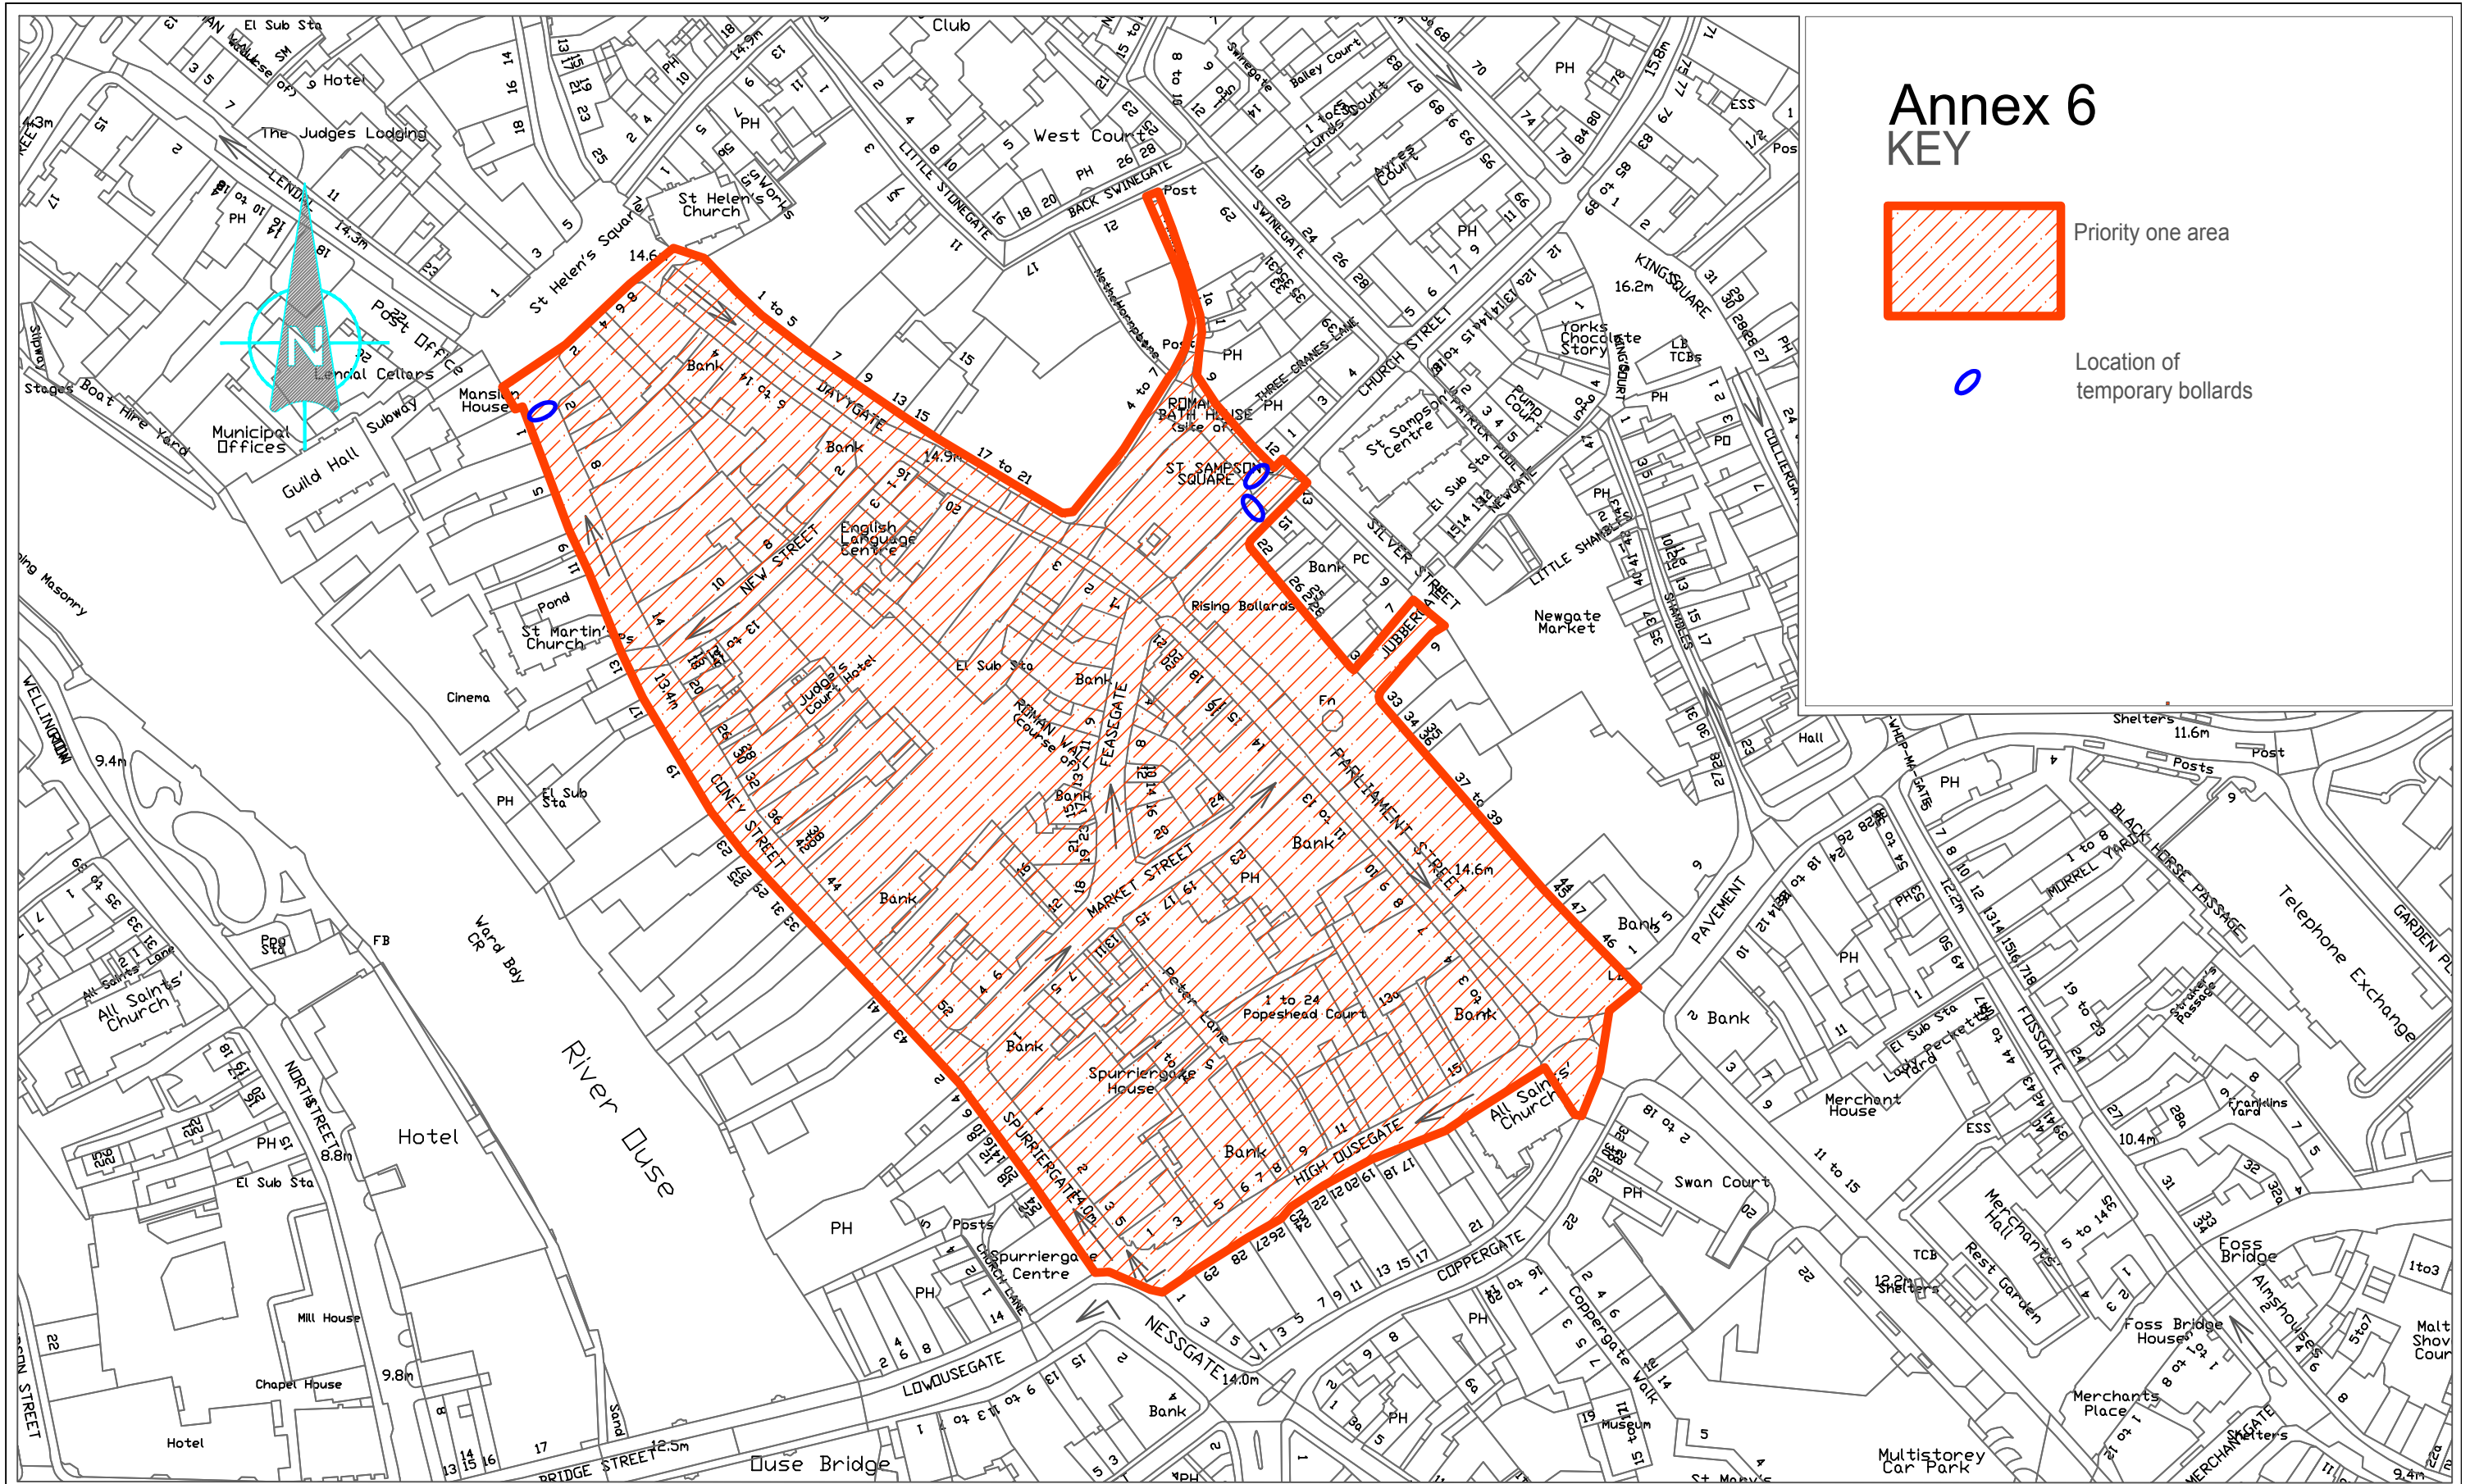

©CROWN COPYRIGHT. City of York Council OS Licence No. 1000 20818

L:\DOCUMENT\Transport Projects\Projects\15 - Miscellaneous Schemes\City centre access\Drawings\City centre access tier 1.dwg

|  |            |     |           |      |  |       |     |
|--|------------|-----|-----------|------|--|-------|-----|
|  <p>Transport Projects<br/>Eco Depot, Hazel Court, James Street, York, YO10 3DS<br/>www.york.gov.uk</p> | INITIAL    | REV | AMENDMENT | DATE | <h2>City Centre Access<br/>Priority one</h2> | SCALE | NTS |
|  | DRAWN BY   | CMH |           |      |  |       |     |
|  | CHECKED BY |     |           |      |  |       |     |
| DATE   | Aug 18     | A2  |           |      |  |       |     |