


# Annex 1a - Plan of the Site showing the Accessway land.

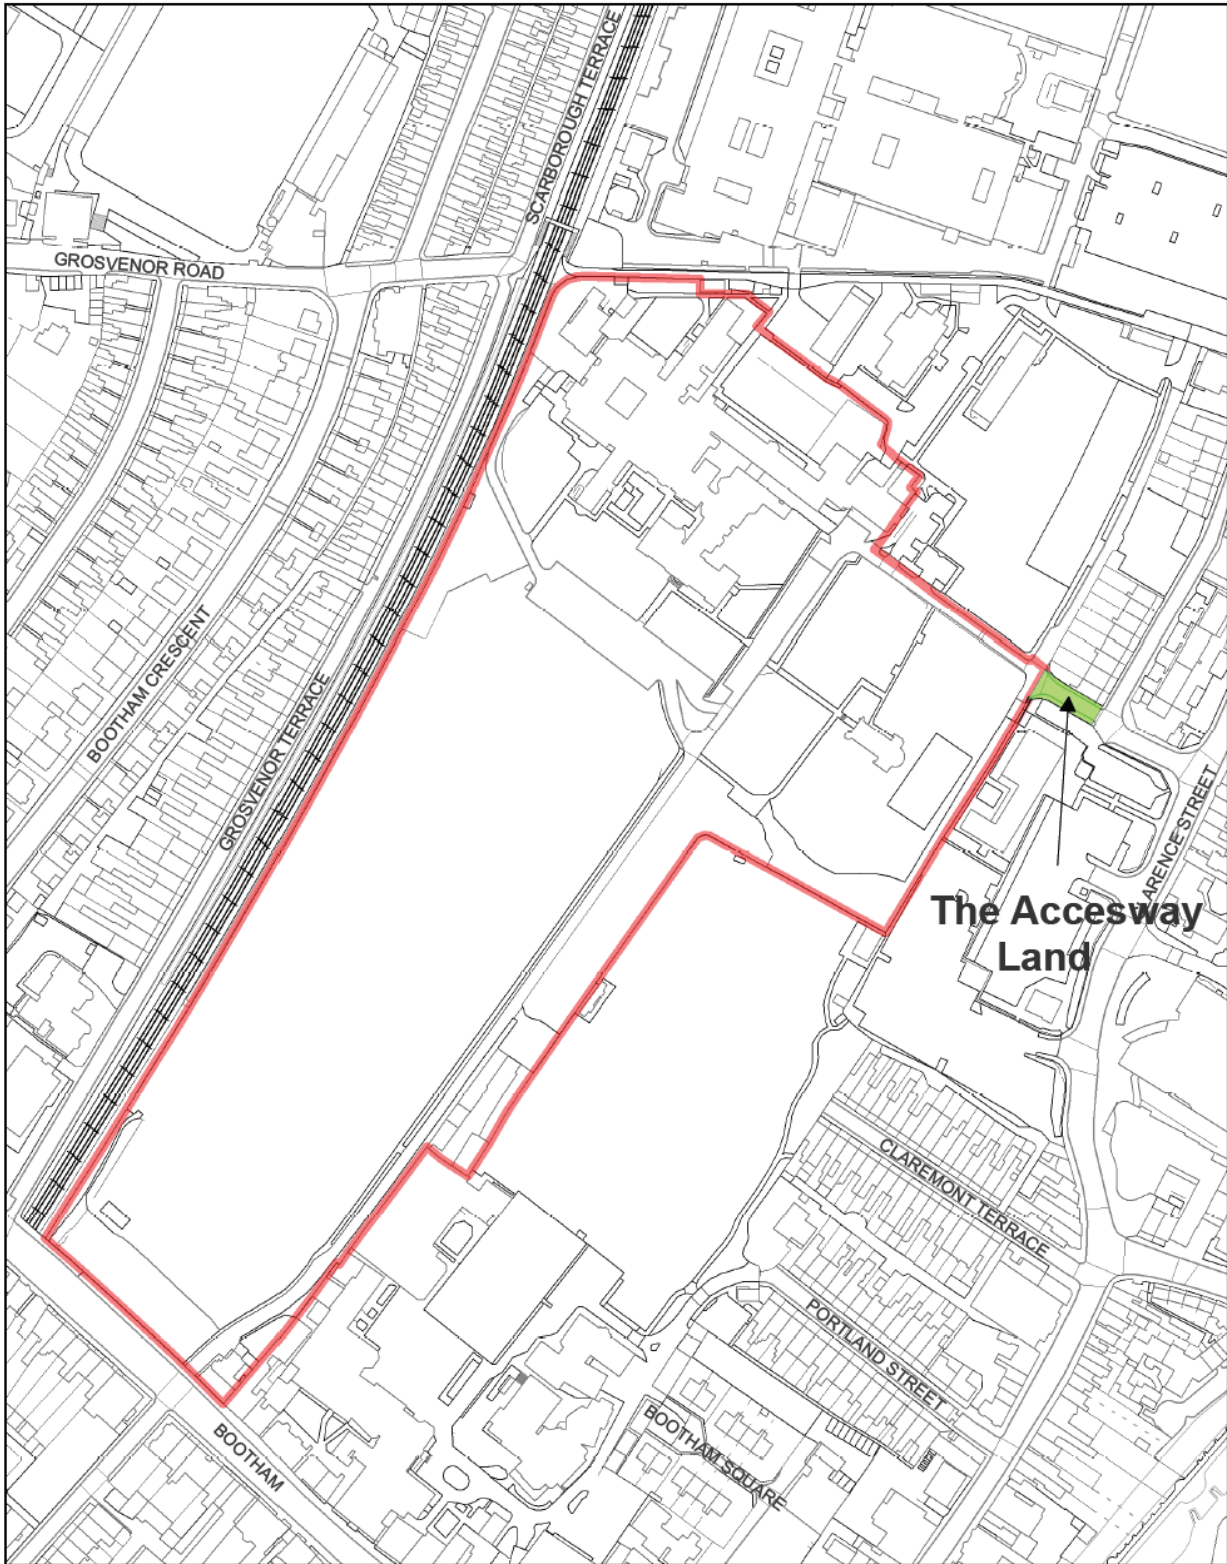

**Asset & Property  
Management**

## Bootham Park Site

Scale: 1:2,500

Contains Ordnance Survey data © Crown copyright and database rights 2021



Date: 17 Aug 2021

Picture: The Accessway



