



PROPOSED PLAN LAYOUT GROUND FLOOR
SCALE 1:100

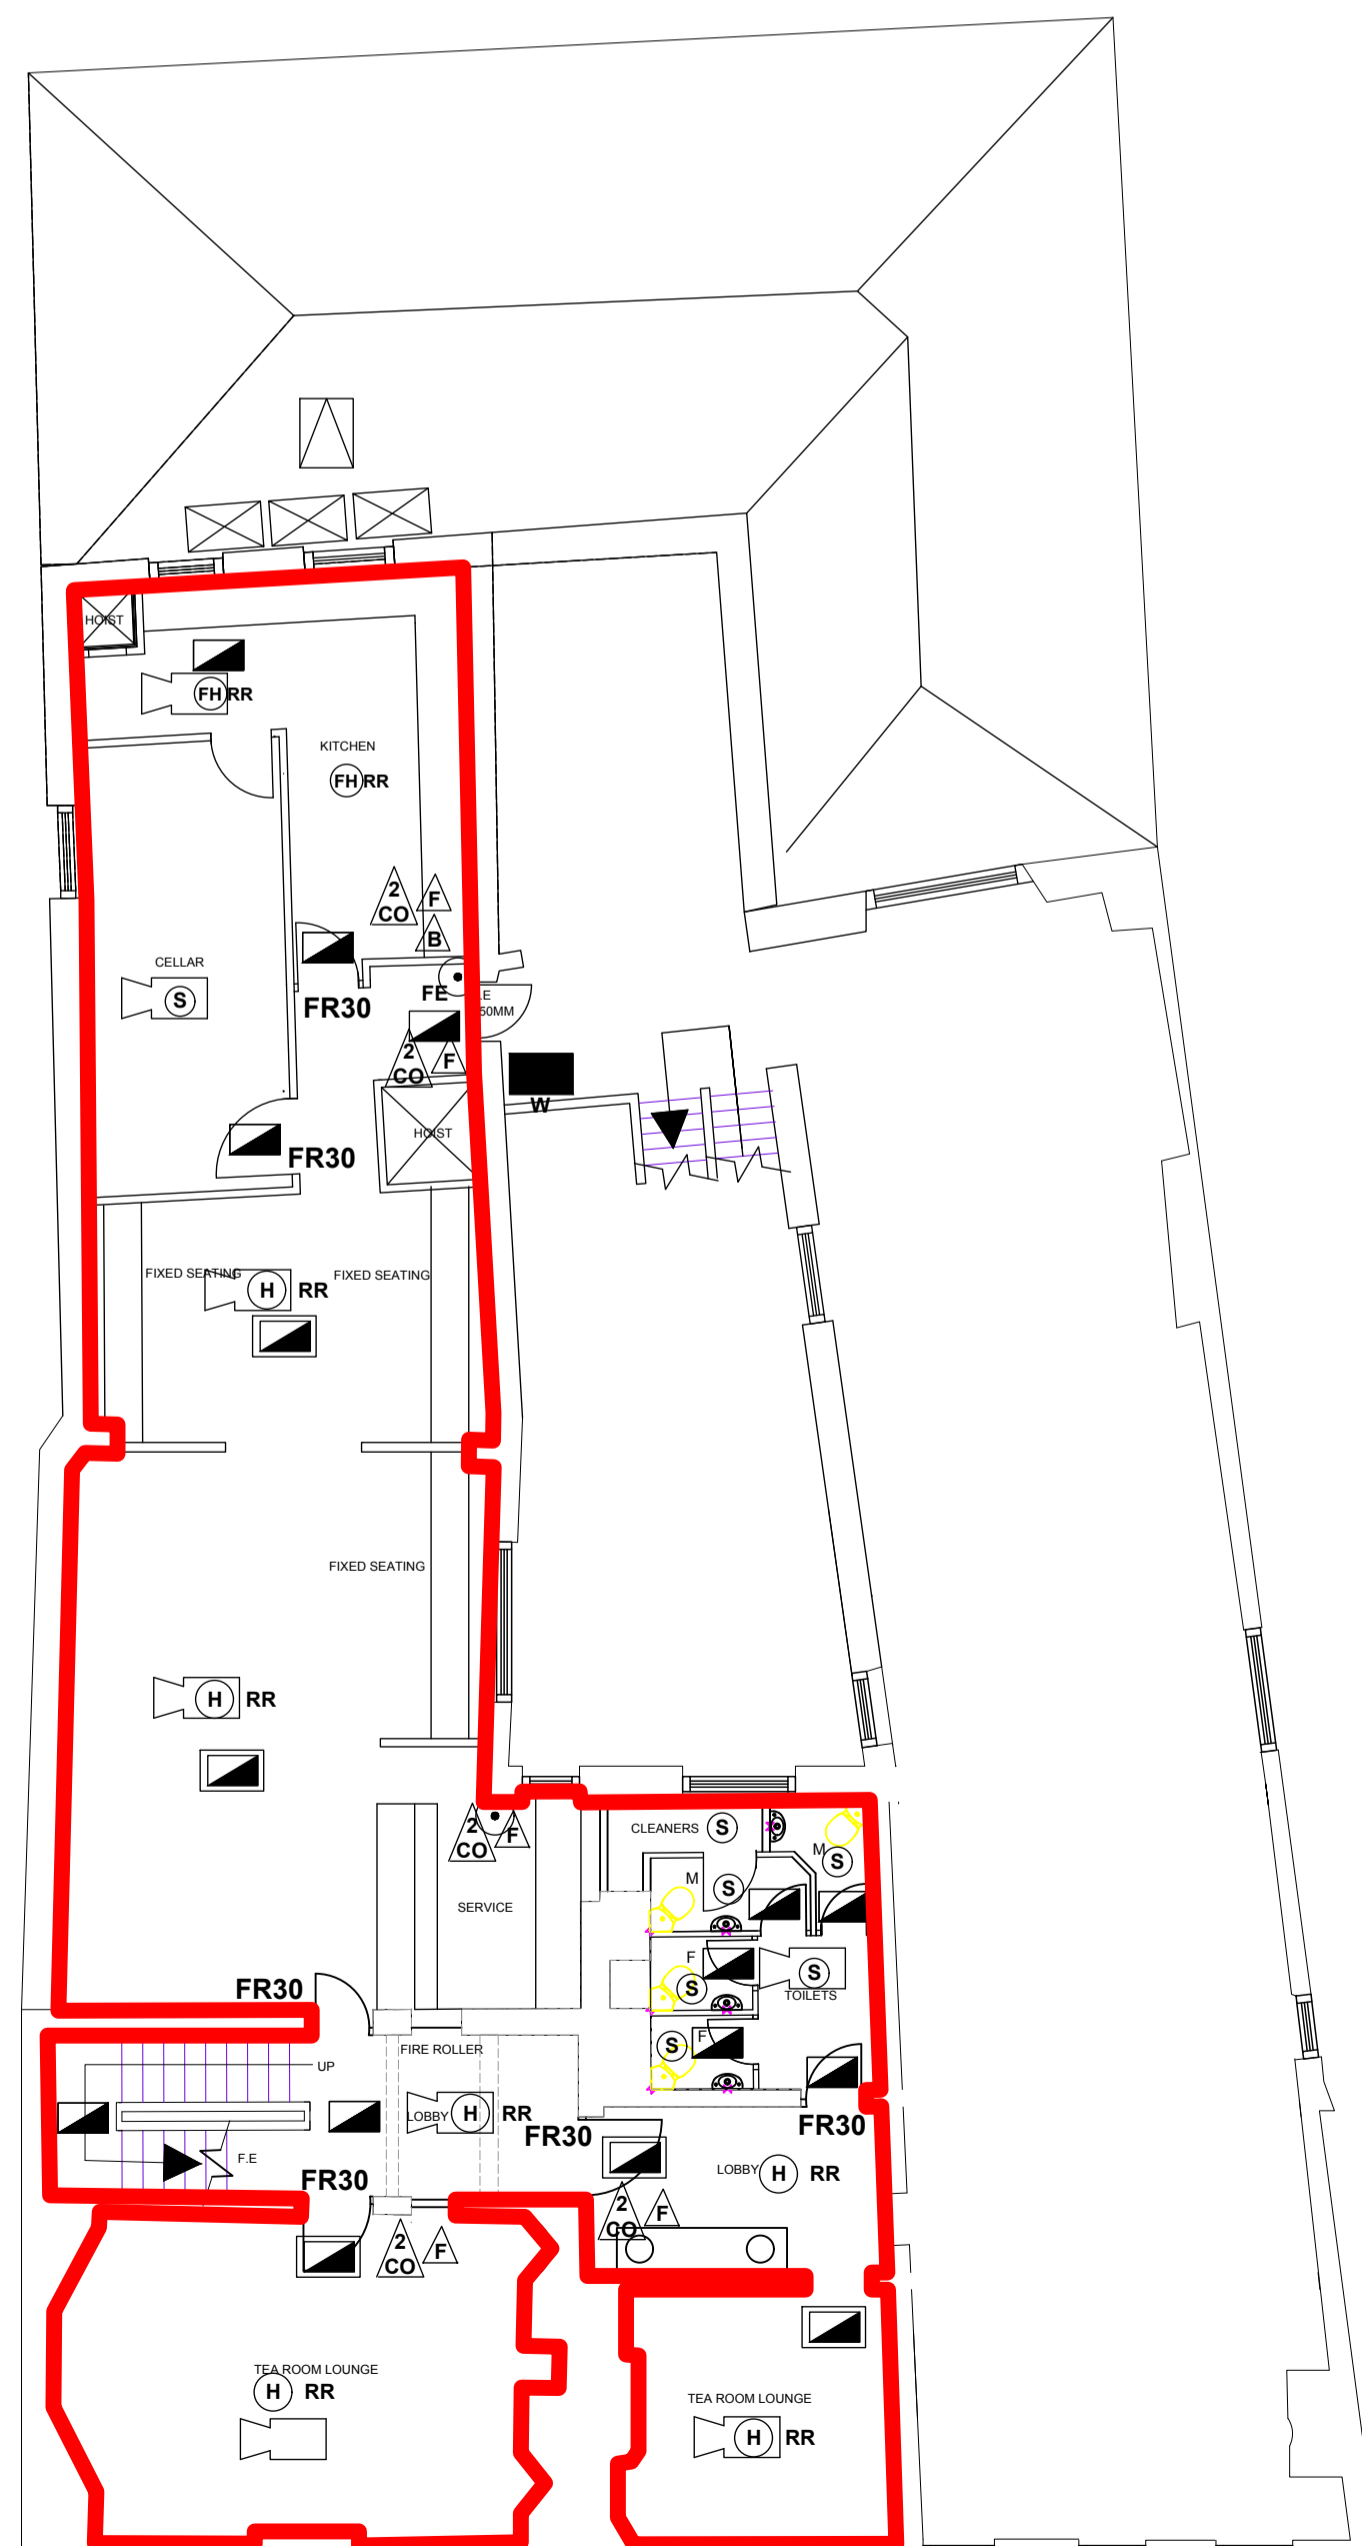

PROPOSED PLAN LAYOUT FIRST FLOOR
SCALE 1:100

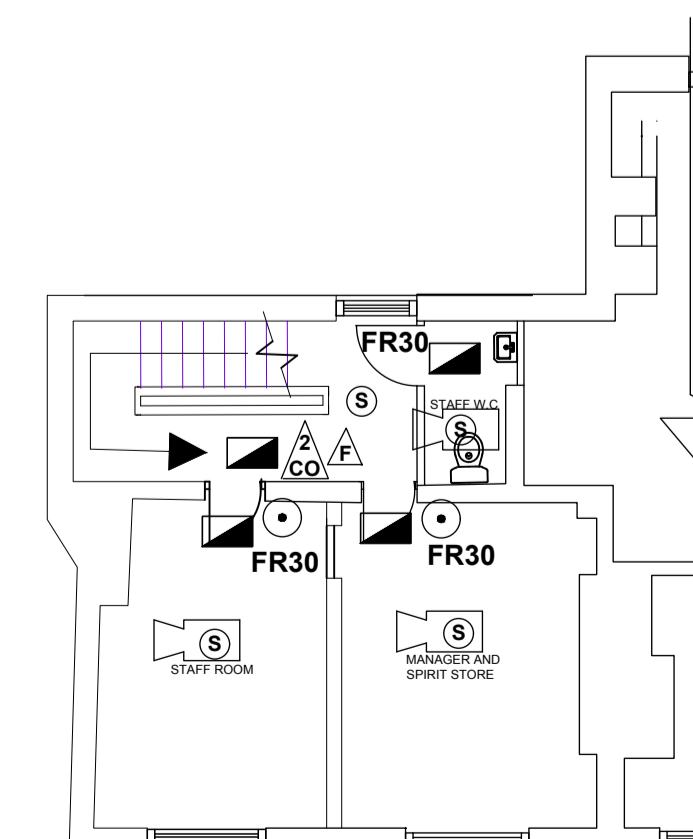

PROPOSED PLAN LAYOUT SECOND FLOOR
SCALE 1:100

PLEASE NOTE -

FLASHING BEACON LOCATED ON WALL OUTSIDE OF MOBILITY W.C TO FULLY COMPLY WITH PART M OF BUILDING REGS

AUTOMATIC DETECTION SYSTEM L1+M AND SOUNDERS THROUGHOUT CONTRACTOR TO ENSURE APPLIED TO ALL VOIDS AND INTERNALS OF BULK HEADS

REDLINE OUTLINE INDICATES AREAS OF LICENSED ACTIVITIES

Emergency Lighting: emergency lighting is in compliance with BS5266 Part 1, Category M2 and will provide maintained emergency lighting for 3 hours duration.

Fire alarm to be installed as an L1 system by proposed contractor

Fire Alarm: the proposed fire alarm will be in accordance with BS5839 Part 1 and BS9999 and installations will be LPC approved and undertaken by an LPC approved installer to LPS 1014.

LEGEND			
	8 WATT MAINTAINED LUMINAIRE	FR30	30 MIN PROTECTION FIRE DOOR TO FULLY COMPLY WITH B.S
	8 WATT MAINTAINED FIRE EXIT LUMINAIRE	(H) RR	HEAT RATE RISE DETECTOR
	NON MAINTAINED 8 WATT LUMINAIRE	(S)	OPTICAL SMOKE DETECTOR
	FIRE EXTINGUISHER CO2	(C)	CALL POINT
	FIRE EXTINGUISHER FOAM	(F)	SOUNDER
	FIRE BLANKET	(FH)RR	FIXED HEAT RATE RISE DETECTOR
	NON MAINTAINED WATER PROOF 8 WATT LUMINAIRE	(▲)	CALL BEACON MOBILITY W.C LIT AND SOUNDER CALL

DISCLAIMER
USE ONLY WRITTEN OR CALCULATED DIMENSIONS
DO NOT SCALE THIS DRAWING MUST ONLY BE USED FOR THE PURPOSES INTENDED
ALL DIMENSIONS MUST BE CONFIRMED ON SITE
THIS DRAWING IS ISSUED WITHIN THE DRAWING AND IS NOT INTENDED FOR USE IN MANUFACTURE
ALL DRAWINGS ARE TO BE READ IN CONJUNCTION WITH RELEVANT SPECIFICATIONS
ANY DISCREPANCIES OR CONFLICTS BETWEEN ALL DRAWINGS MUST BE DRAWN TO THE ATTENTION OF THE DESIGNER FOR CLARIFICATION
THE DRAWING HAS BEEN PRODUCED IN CONJUNCTION WITH ALL OTHER RELATED DRAWINGS AND DOCUMENTATION IT IS THE CONTRACTOR'S RESPONSIBILITY TO ENSURE FULL COMPLIANCE WITH THE RELEVANT REGULATIONS
ALL DRAWINGS WHERE REQUIRED ARE SUBJECT TO THE APPROVAL OF A STRUCTURAL ENGINEER, THE DESIGNATED STRUCTURAL ENGINEER TO PROVIDE APPROPRIATE CALCULATIONS AND DETAILS
THIS DRAWING IS COPYRIGHT AND NO PART OF IT MAY BE REPRODUCED WITHOUT THE WRITTEN PERMISSION OF THE DESIGNER
MATERIALS NOT IN CONFORMITY WITH RELEVANT BRITISH OR EUROPEAN STANDARDS / CODES OF PRACTICE OR MATERIALS KNOWN TO BE DEFECTIVE TO HEALTH & SAFETY MUST NOT BE USED ON ANY PART OF THE PROJECT
THIS DRAWING AND THE DETAILS THEREON DO NOT CONSTITUTE AN INSTRUCTION

A 10.04 OUTSIDE LANDSCAPE REMOVED client

STONEGATE

job title
PROPOSED VENUE
STONEGATE
YORK

drawing title
LICENSING LAYOUT

scale @ A1

date OCT 2021 drawn by

drg. no.
SG_YO_820_09 A

PHONE 07766883798

W: WWW.COLLECTIVE-DESIGN.CO.UK
E: SIMON@COLLECTIVE-DESIGN.CO.UK

A: BALTIC 39
39 HIGH BRIDGE STREET
NEWCASTLE UPON TYNE
NE1 1EW

