


279 Huntington Road

Ref: 11/01652/FUL

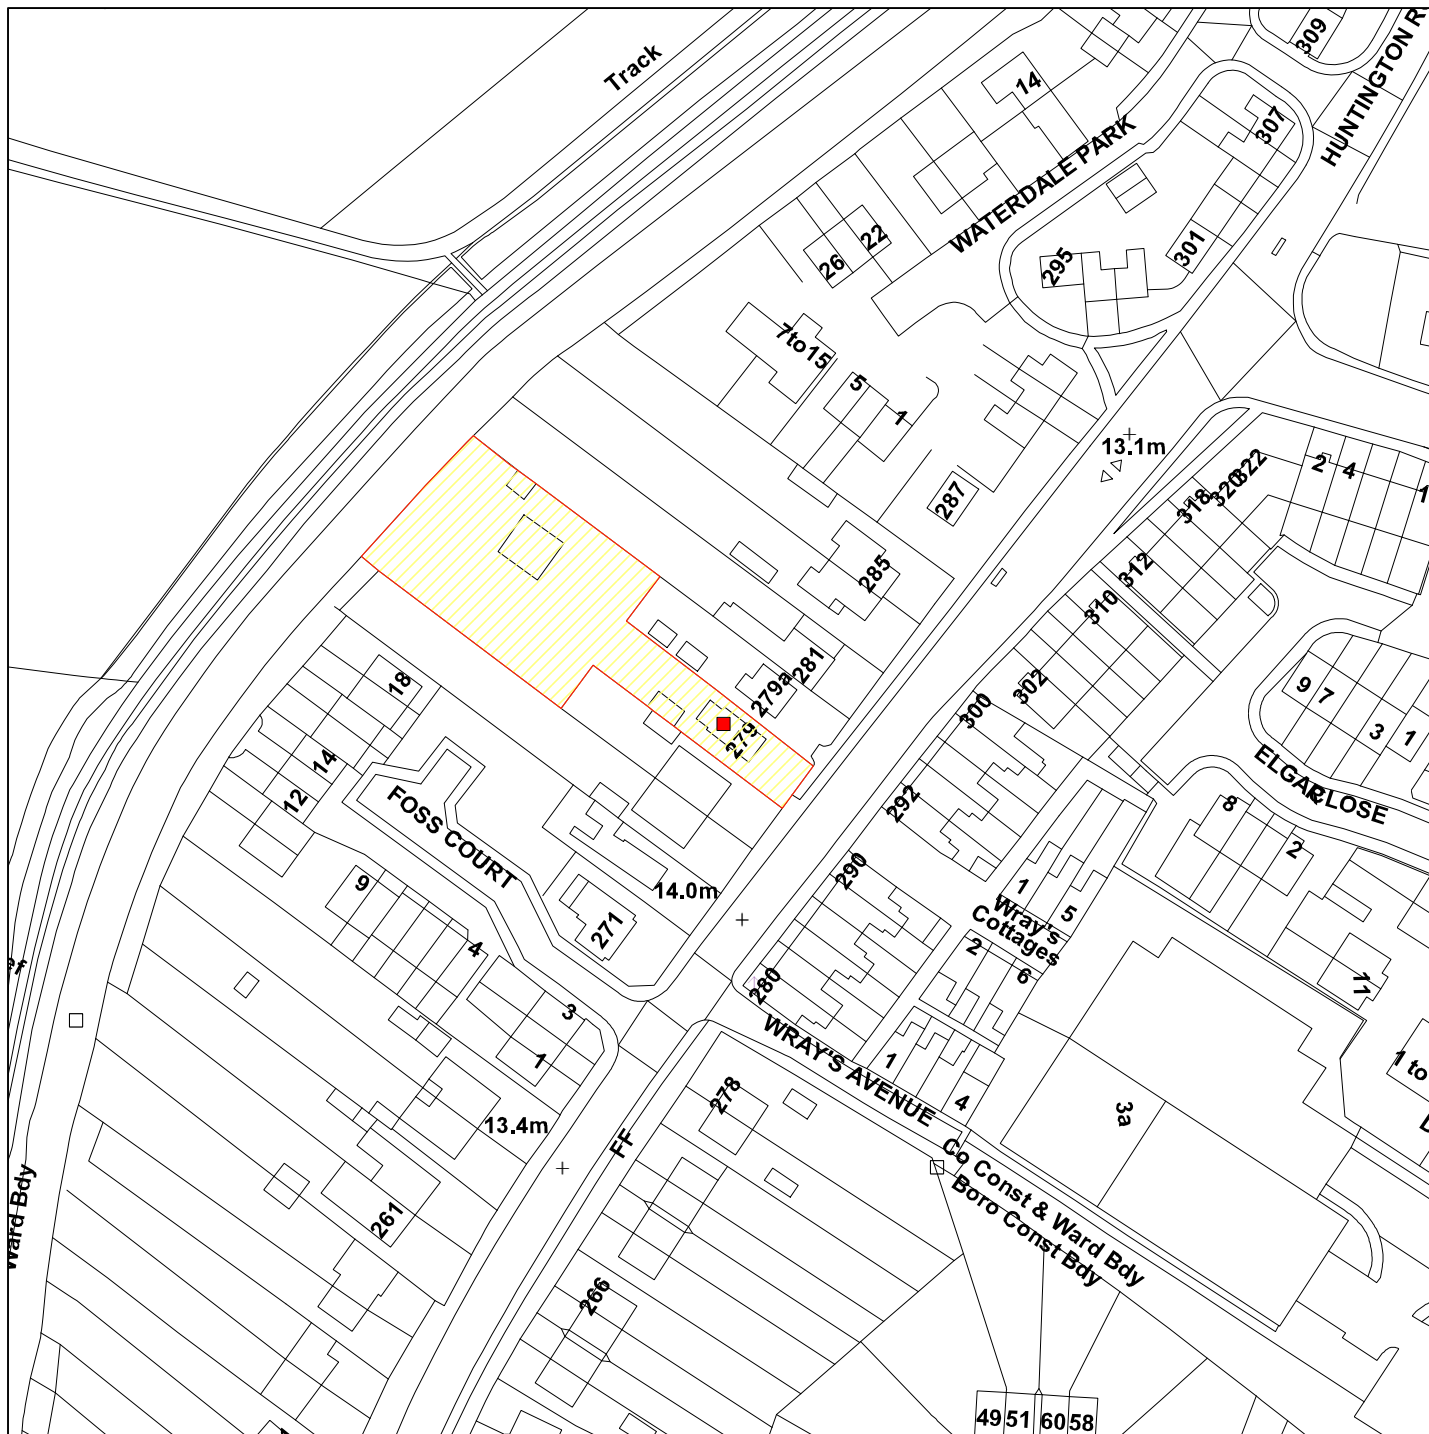

GIS by ESRI (UK)



Scale : 1:1250

Reproduced from the Ordnance Survey map with the permission of the Controller of Her Majesty's Stationery Office © Crown Copyright 2000.

Unauthorised reproduction infringes Crown Copyright and may lead to prosecution or civil proceedings.

| | |
|---------------------|------------------|
| Organisation | Not Set |
| Department | Not Set |
| Comments | Application Site |
| Date | 30 August 2011 |
| SLA Number | Not Set |