



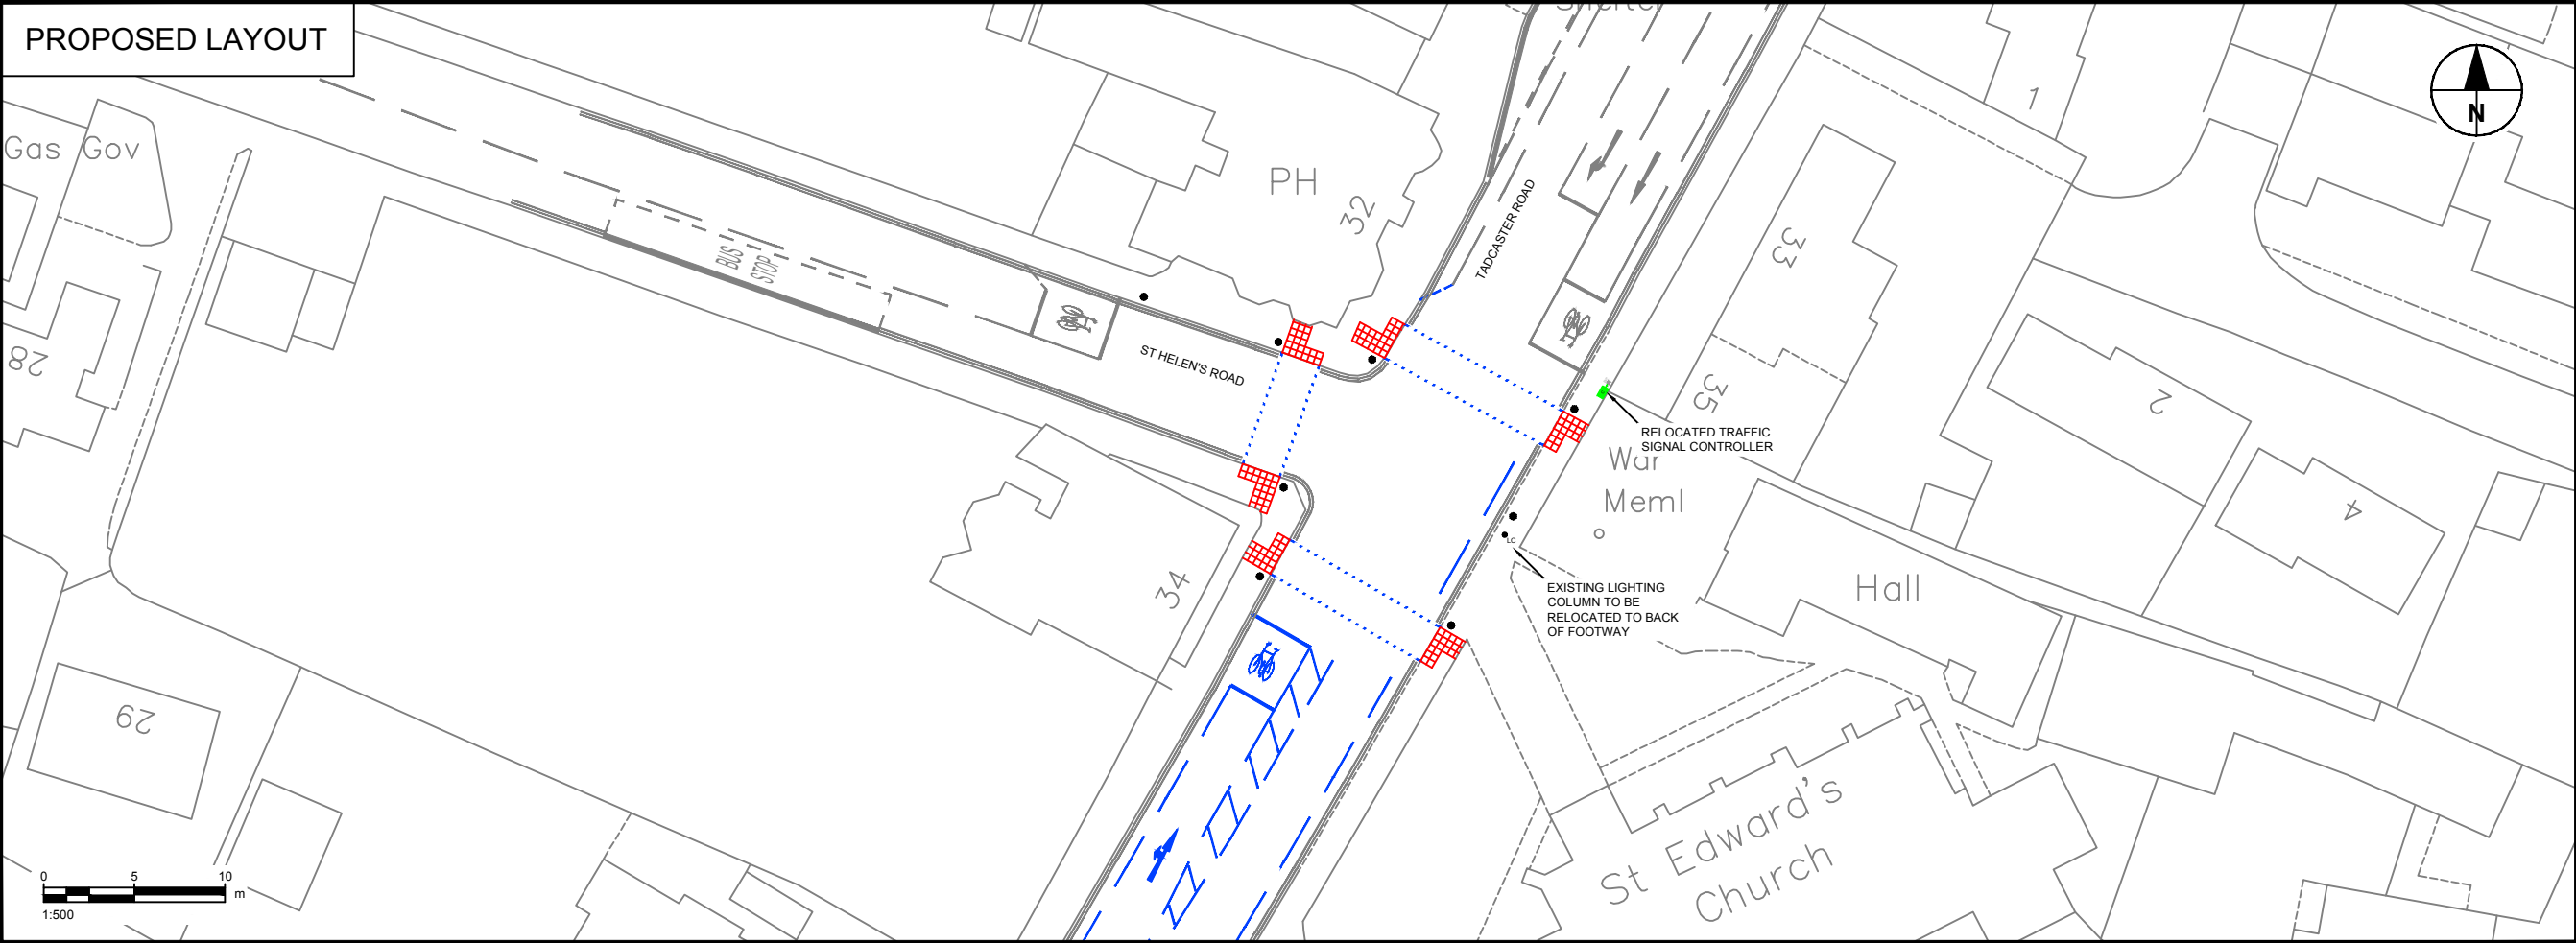

Transport Systems Team
 West Office, Station Rise, York, YO1 6GA
 Tel: 01904 552827
 www.york.gov.uk

- KEY**
- EXISTING TRAFFIC ISLAND
 - EXISTING POLE
 - EXISTING MARKINGS

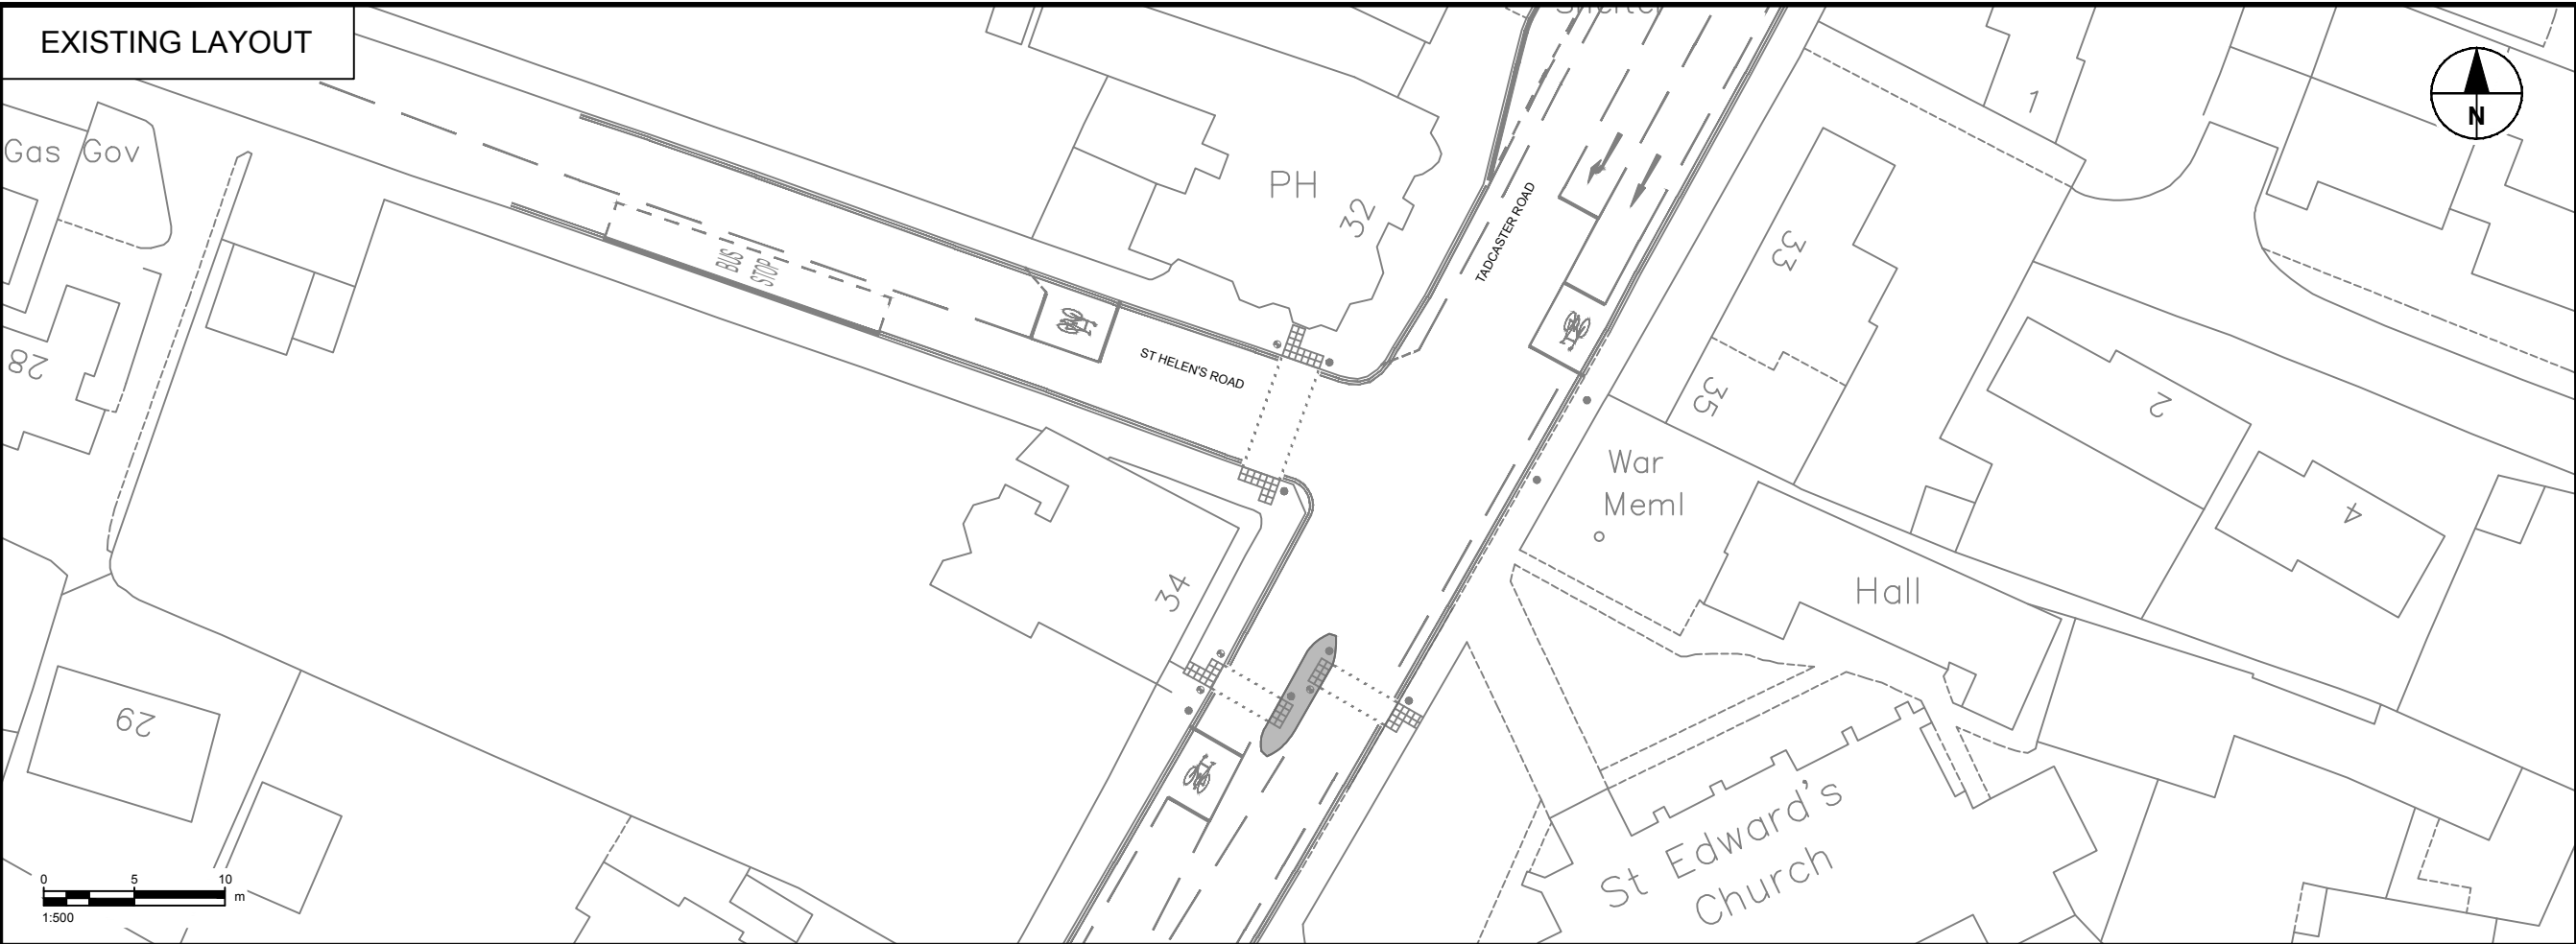

- KEY**
- PROPOSED WHITE MARKINGS
 - PROPOSED CONTROLLED TACTILE
 - PROPOSED SIGNAL POLE
 - EXISTING MARKING RETAINED

BASED UPON THE ORDNANCE SURVEY MAPPING WITH THE PERMISSION OF THE CONTROLLER OF HER MAJESTY'S STATIONERY OFFICE. CROWN COPYRIGHT. UNAUTHORISED REPRODUCTION INFRINGES CROWN COPYRIGHT AND MAY LEAD TO PROSECUTION OR CIVIL PROCEEDINGS. CITY OF YORK COUNCIL, LICENCE NO. 1000 20818, 2006

ISSUE/REVISION		
I/R	DATE	DESCRIPTION
01	17.05.2017	FIRST ISSUE

SHEET TITLE
 YK2207
 TADCASTER ROAD / ST HELEN'S ROAD
 CONSULTATION PLAN

DRAWING NUMBER
 TST-YK2207-PLAN-01

ISO A3 297mm x 420mm
 UHECKED:
 DESIGN: OG
 L:\DOCUMENTS\2017\05-17\ LAST PLOTTED: 2017-05-24
 Filename: L:\DOCUMENTS\2017\05-17\ TRAFFIC - JUNCTION DESIGN\20_CAD\YK2207 - TADCASTER ROAD - ST HELEN'S ROAD\01_SHEET\TST-YK2207-PLAN-01.DWG