


Garage

39

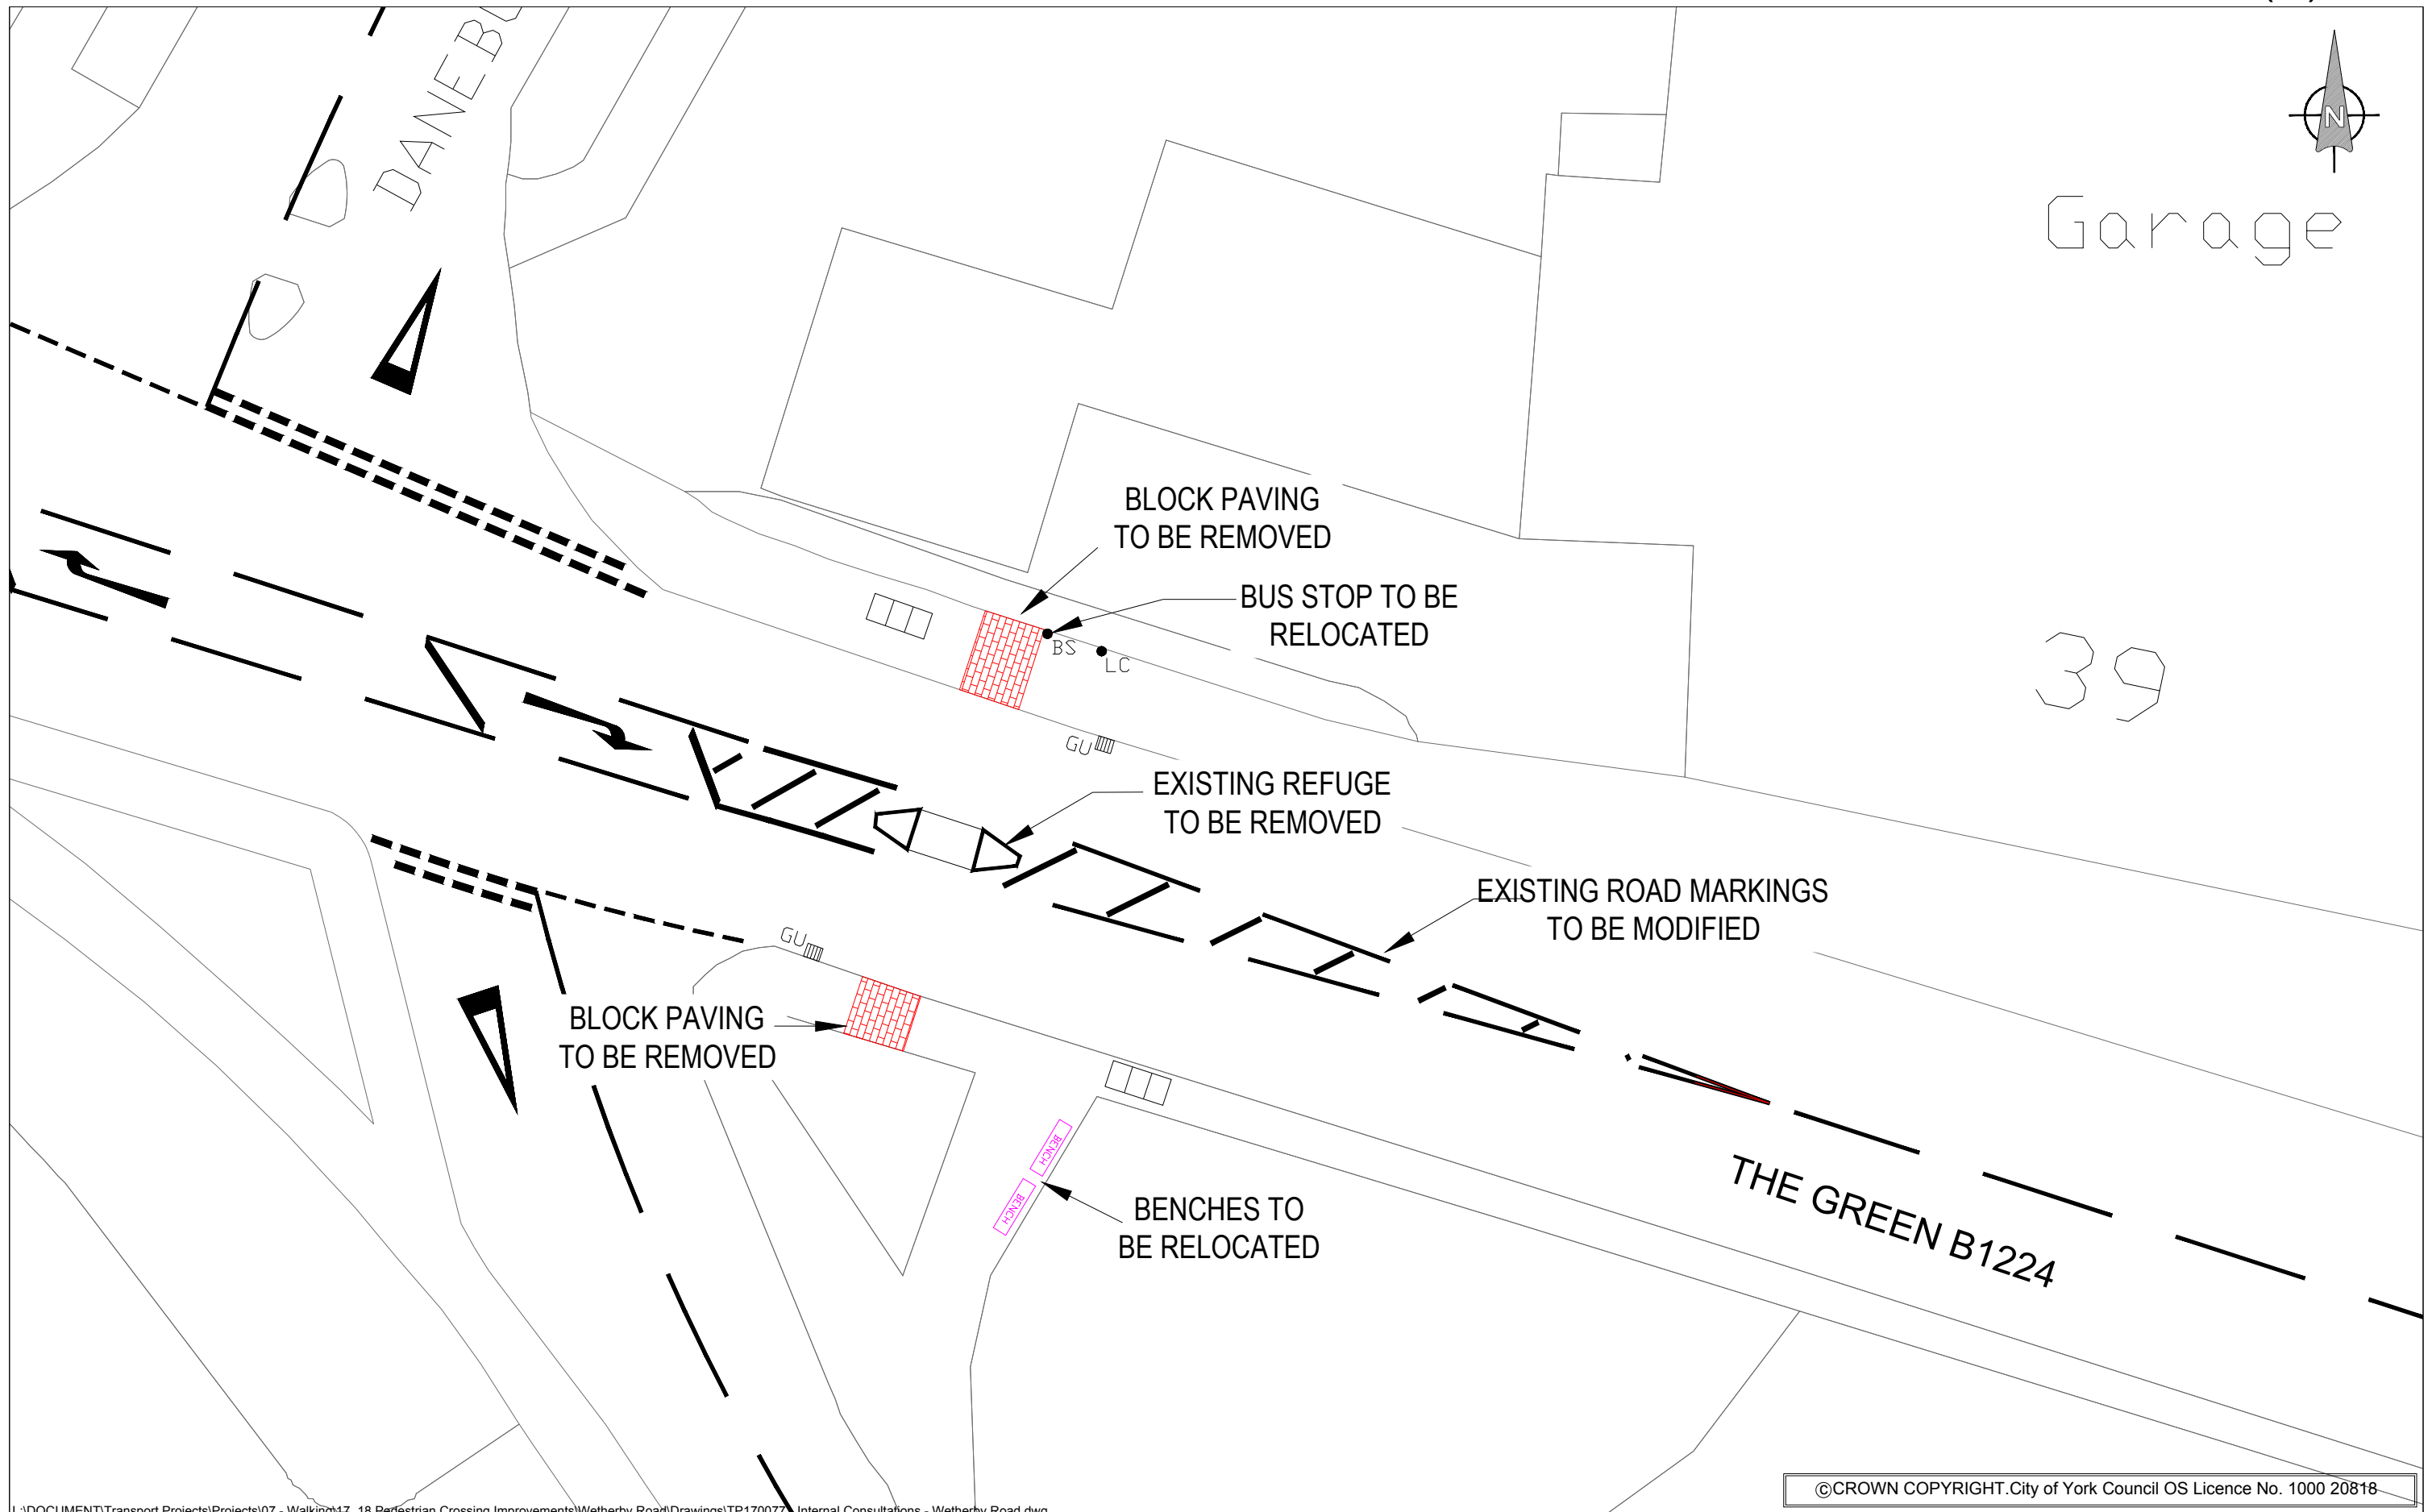

L:\DOCUMENT\Transport Projects\Projects\07 - Walking\17\_18 Pedestrian Crossing Improvements\Wetherby Road\Drawings\TP170077 Internal Consultations - Wetherby Road.dwg

©CROWN COPYRIGHT. City of York Council OS Licence No. 1000 20818

**CITY OF YORK COUNCIL**  
 Highways - Transport Projects and Delivery Team  
 Eco Depot, Hazel Court, James Street, York, YO10 3DS  
 www.york.gov.uk

DATE	INITIAL	REV	AMENDMENT	DATE
JAN '18	AW			
	MK			
	A3			

**WETHERBY RD. PEDESTRIAN CROSSING CONSULTATION PLAN EXISTING LAYOUT**

SCALE	NTS
TP/170077/CONS/01	