


ISO A1 594mm x 841mm
 Drawn: MF
 Approved: LO
 Checked: EM
 Designer: MF
 Project Management Initials: MF
 Revision:

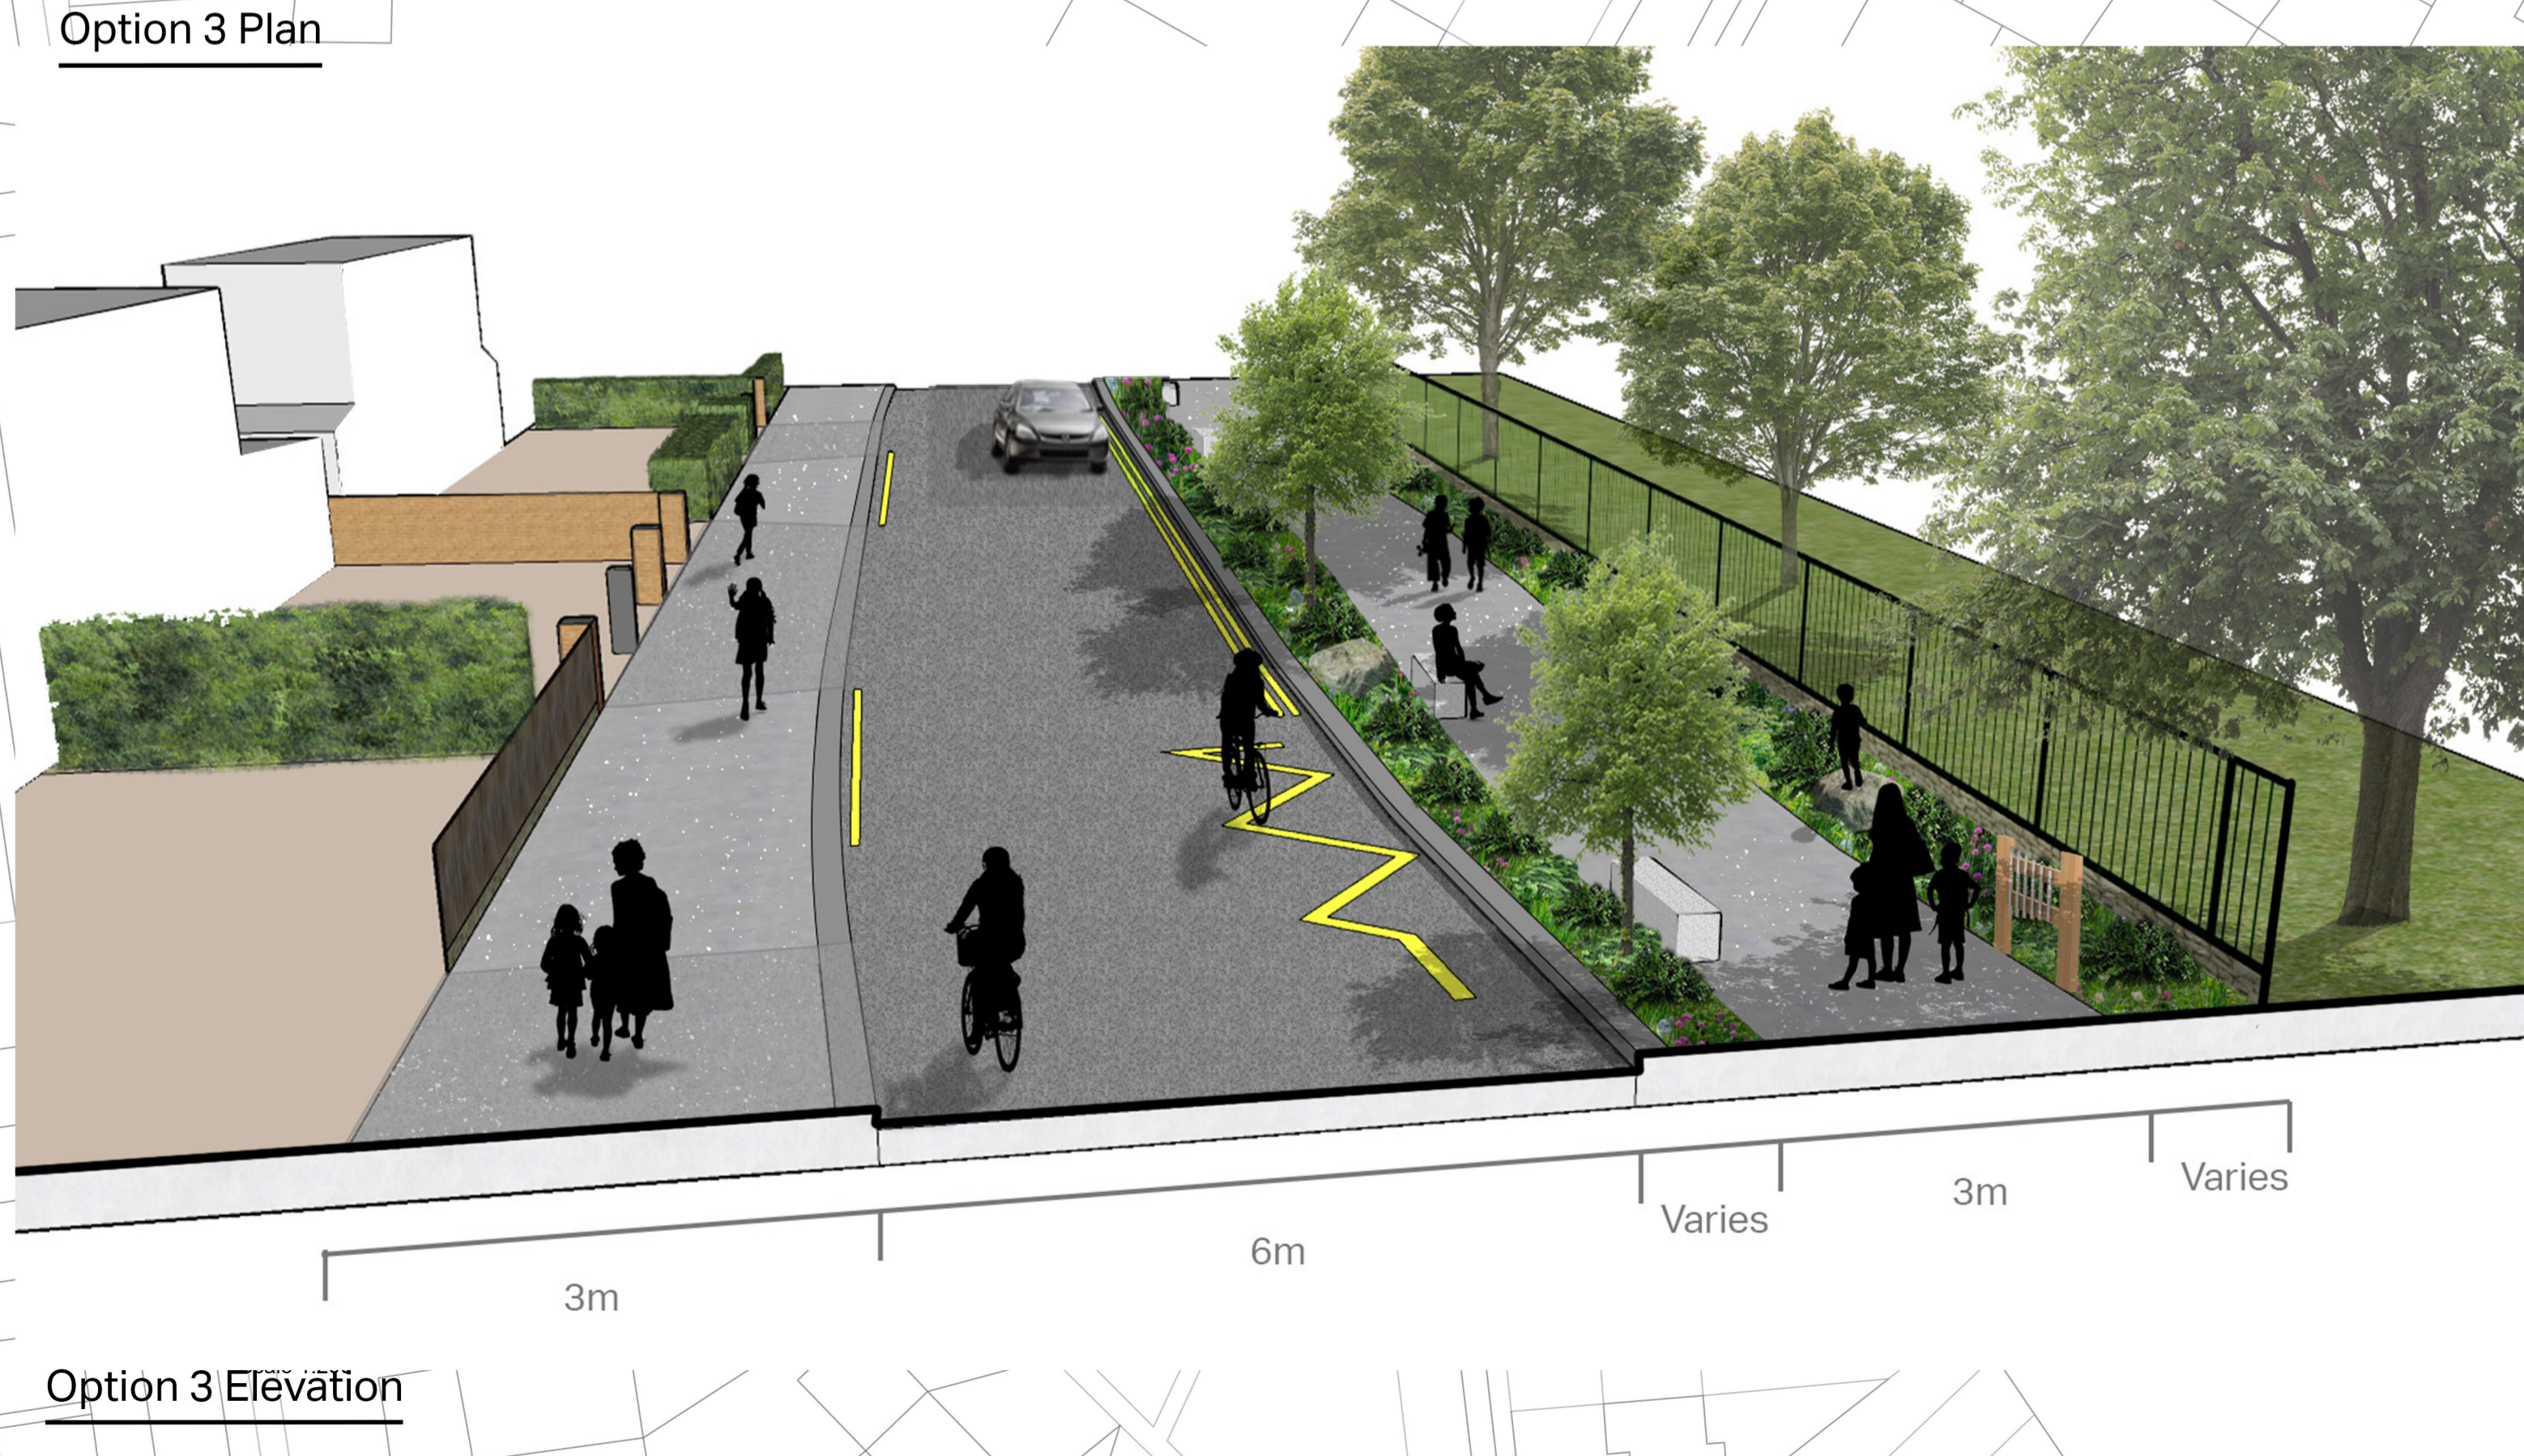

AECOM

PROJECT
 CYC CB104
 Ostman Road
 People Streets

CLIENT
CITY OF YORK
 COUNCIL

CONSULTANT
 AECOM Limited
 1st and 5th Floor
 City Walk
 Leeds, LS11 9AR
 T: +44-113-301-8400
 www.aecom.com

- KEY**
- Existing Road Surface
 - Shared Surface Paving
 - Pedestrian Paving
 - Planting
 - Seating Wall
 - School Zone Gateway Surface
 - School Entrance Feature Surface
 - Feature Tree
 - Street Tree
 - School Zone Signage
 - Resident Only Parking Signage
 - Bus Stop
 - Existing Tree Removed
 - Speed Cushions

ISSUE/REVISION

I/R	DATE	DESCRIPTION
01	10/05/2022	PRELIMINARY DESIGN
I/R	DATE	DESCRIPTION

ISSUE PURPOSE / SUITABILITY
 PRELIMINARY DESIGN

PROJECT NUMBER
 60677657

SHEET TITLE
 OSTMAN ROAD
 OPTION 3

SHEET NUMBER
 60677657-ACM-000-ZZ-DR-TR-0004

This drawing has been prepared for the use of AECOM's client. It may not be used, modified, reproduced or relied upon by third parties, except as agreed by AECOM or as required by law. AECOM accepts no responsibility, and denies any liability whatsoever, to any party that uses or relies on this drawing without AECOM's express written consent. Do not scale this document. All measurements must be obtained from the stated dimensions.

Last saved by: CRAIG SWENEY (2022-04-28) Last Plotted: 2022-04-28
 Filename: Ostman Road Option 3 Photoshop Plan.dwg