


16 Northcote Avenue YO24 4JD

23/00822/FUL

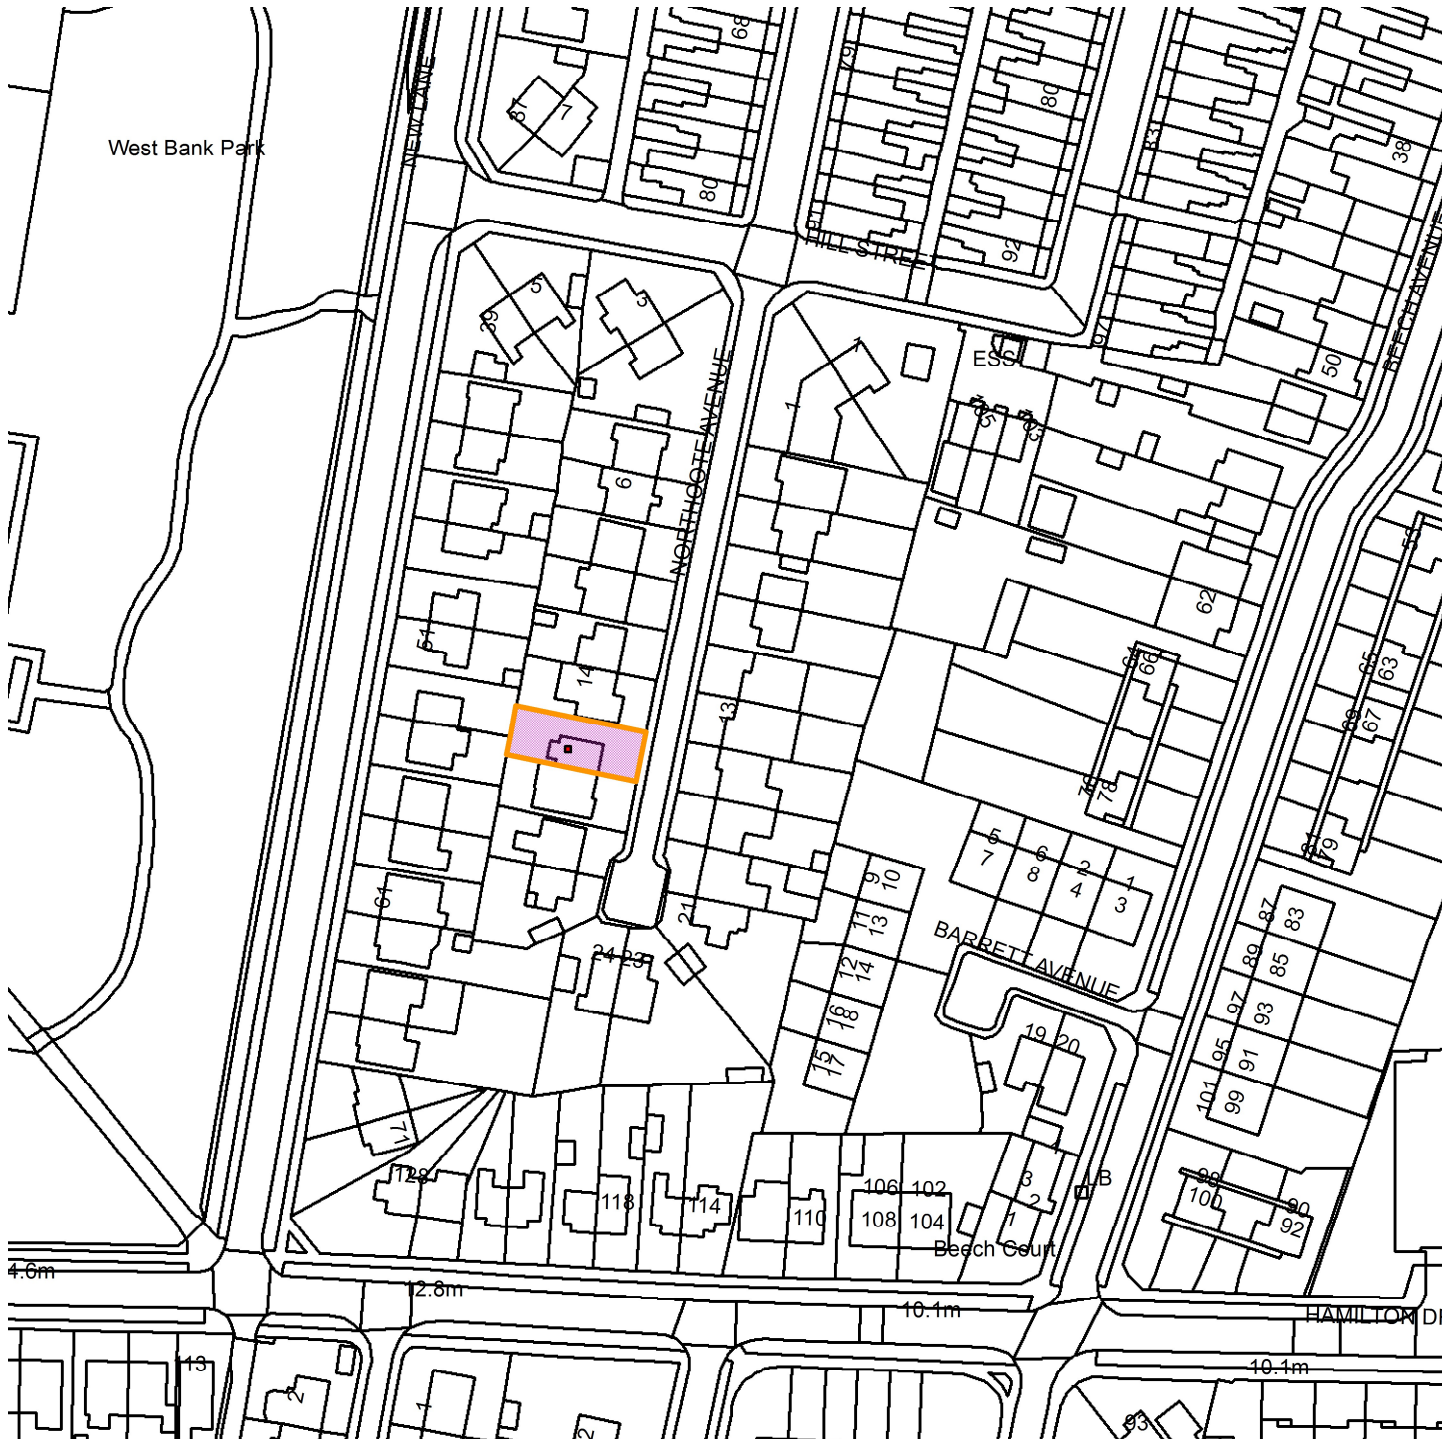

GIS by ESRI (UK)



Scale : 1:1339

Reproduced from the Ordnance Survey map with the permission of the Controller of Her Majesty's Stationery Office © Crown Copyright 2000.

Unauthorised reproduction infringes Crown Copyright and may lead to prosecution or civil proceedings.

Organisation	City of York Council
Department	Directorate of Place
Comments	Site Location Plan
Date	31 August 2023
SLA Number	Not Set