
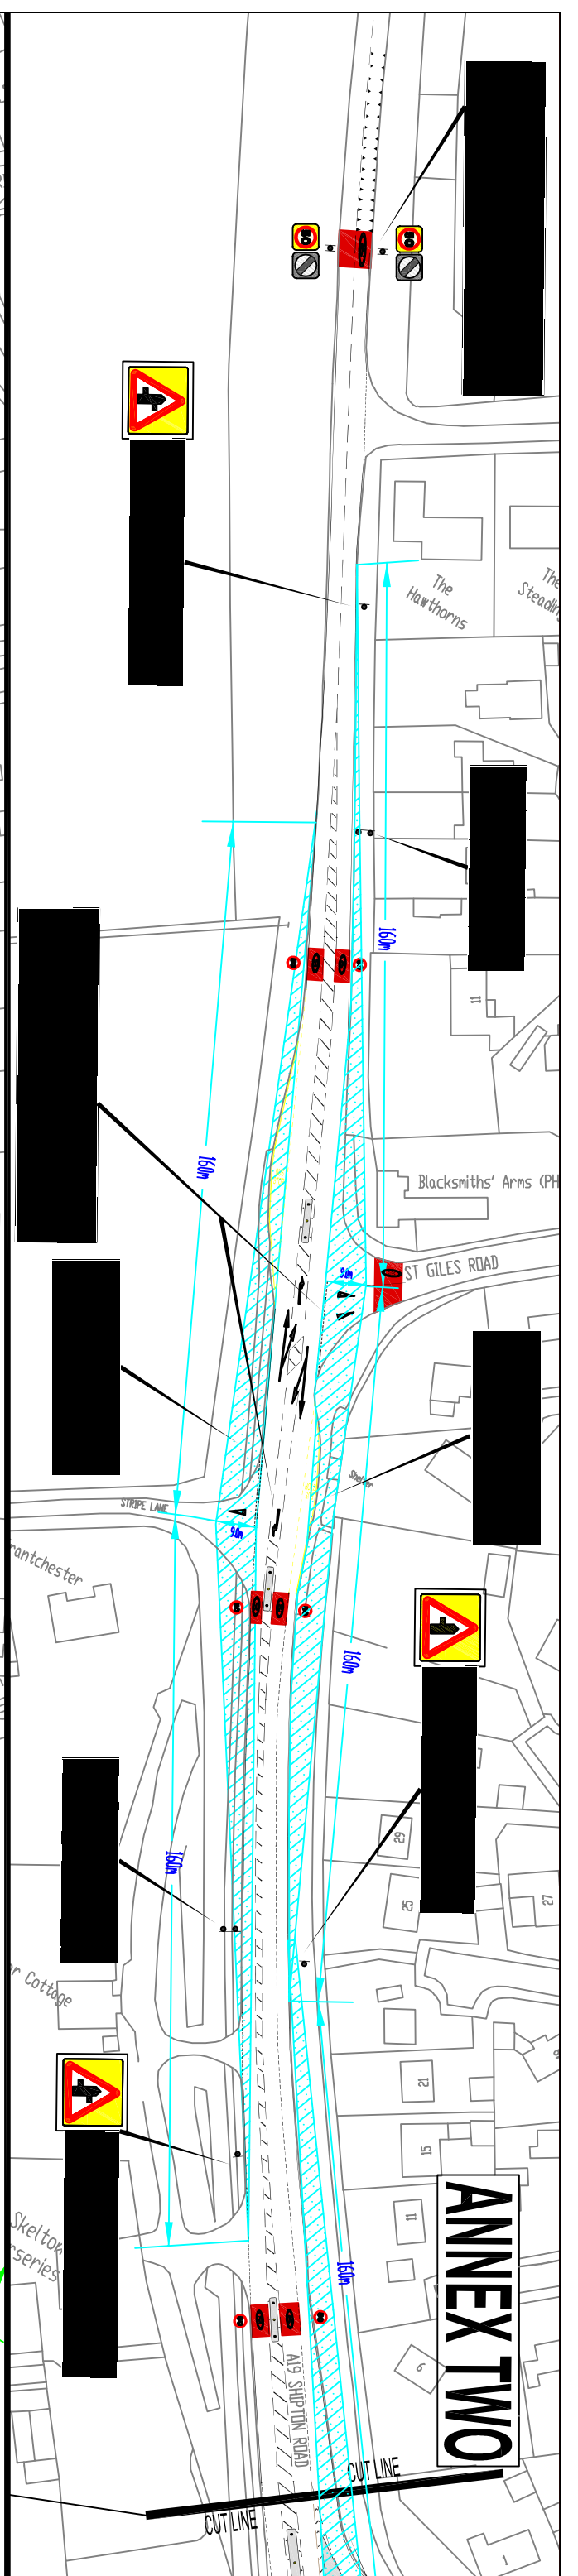
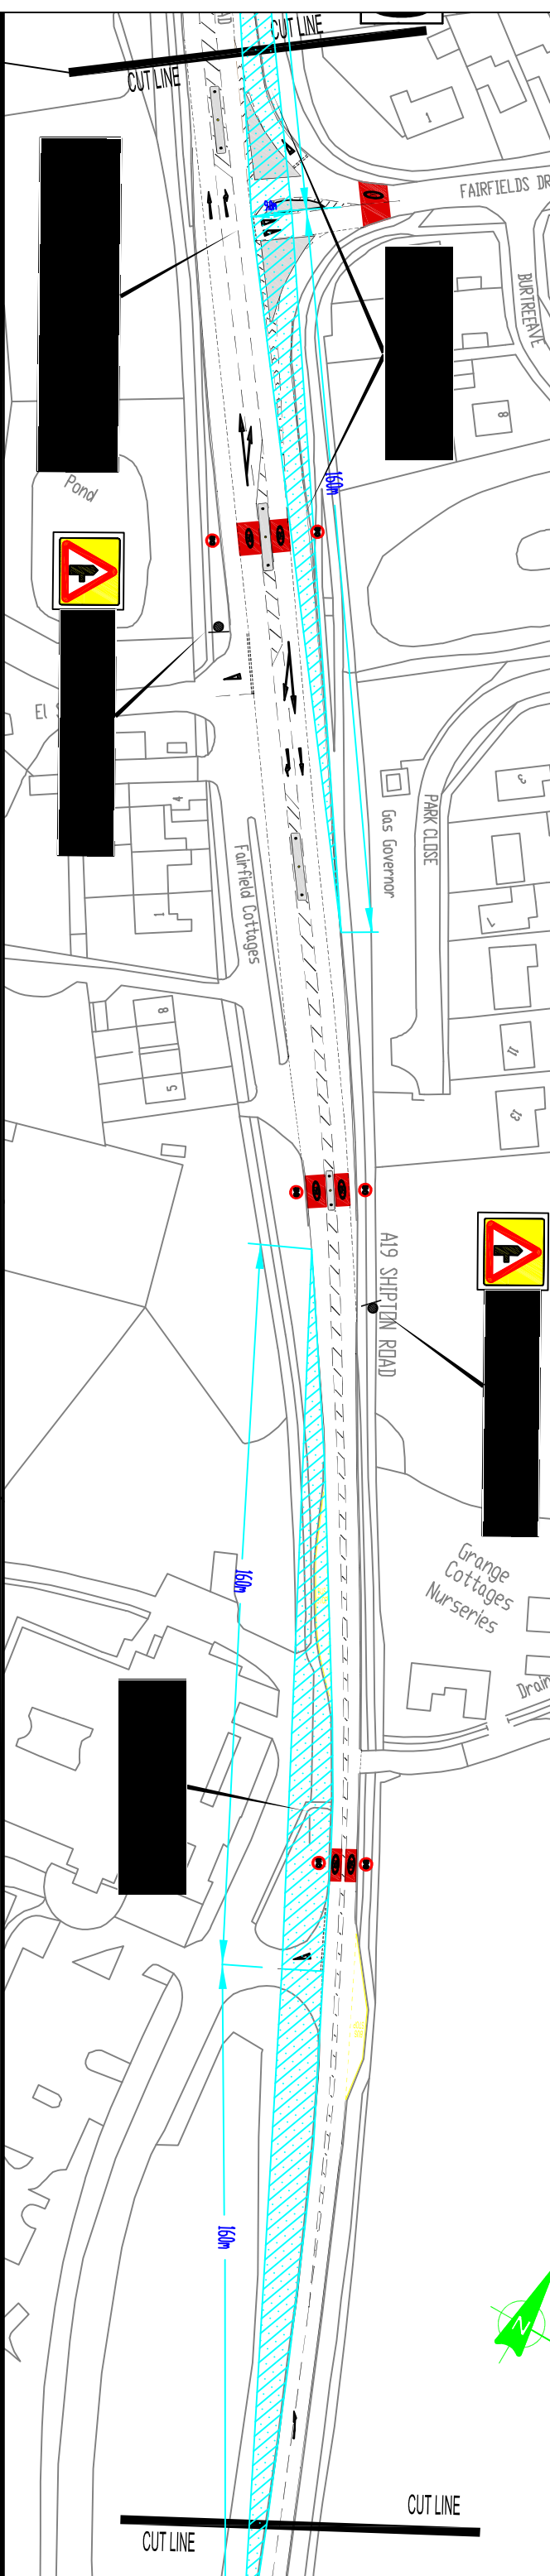


DRAWN BY		INITIAL		REV		AMENDMENTS		DATE	
RJM		BC							
CHECKED BY		NYS		AO					
SCALE		1:500		A1					
DATE		17/01/06							

A19 SHIPTON ROAD (SKELTON) PROPOSED ROAD LAYOUT iii (50mph)

BASED UPON THE ORDINANCE SURVEY MAPS WITH THE
CONSENT OF THE YORKSHIRE COUNTY COUNCIL
OFFICE OF HIGHWAYS AND TRANSPORT
REPRODUCED BY YORK CONSULTANCY LIMITED
CITY OF YORK COUNCIL 05 Licence No. LA 000971

TS/SMS/0409317/004

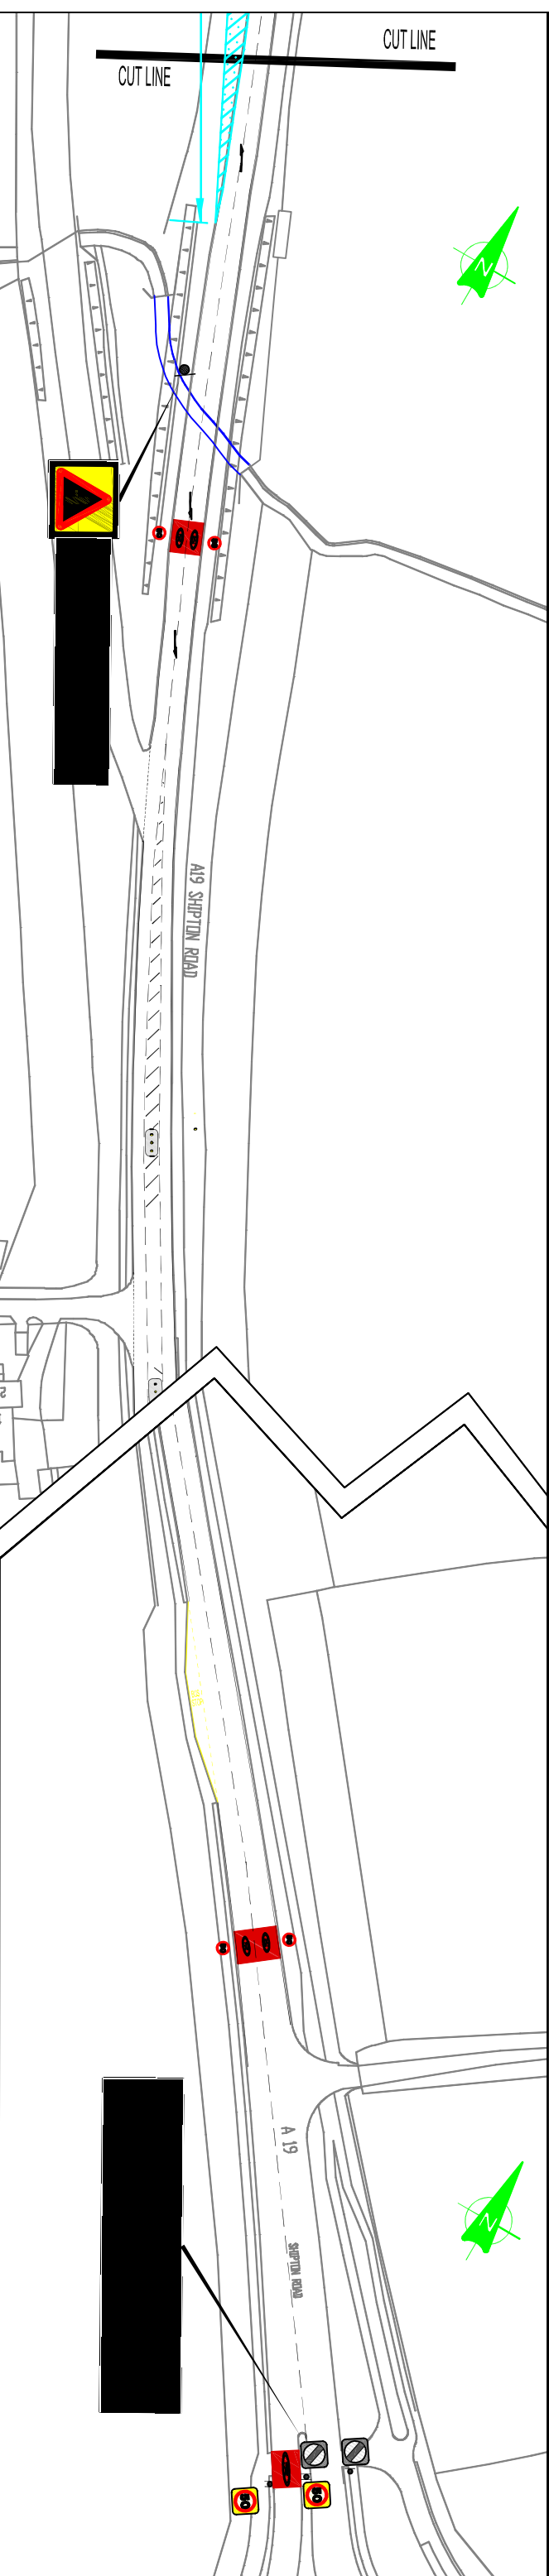

ANNEX TWO