


12/03487/FUL

Cedar Croft, 4 Hull Road, Kexby

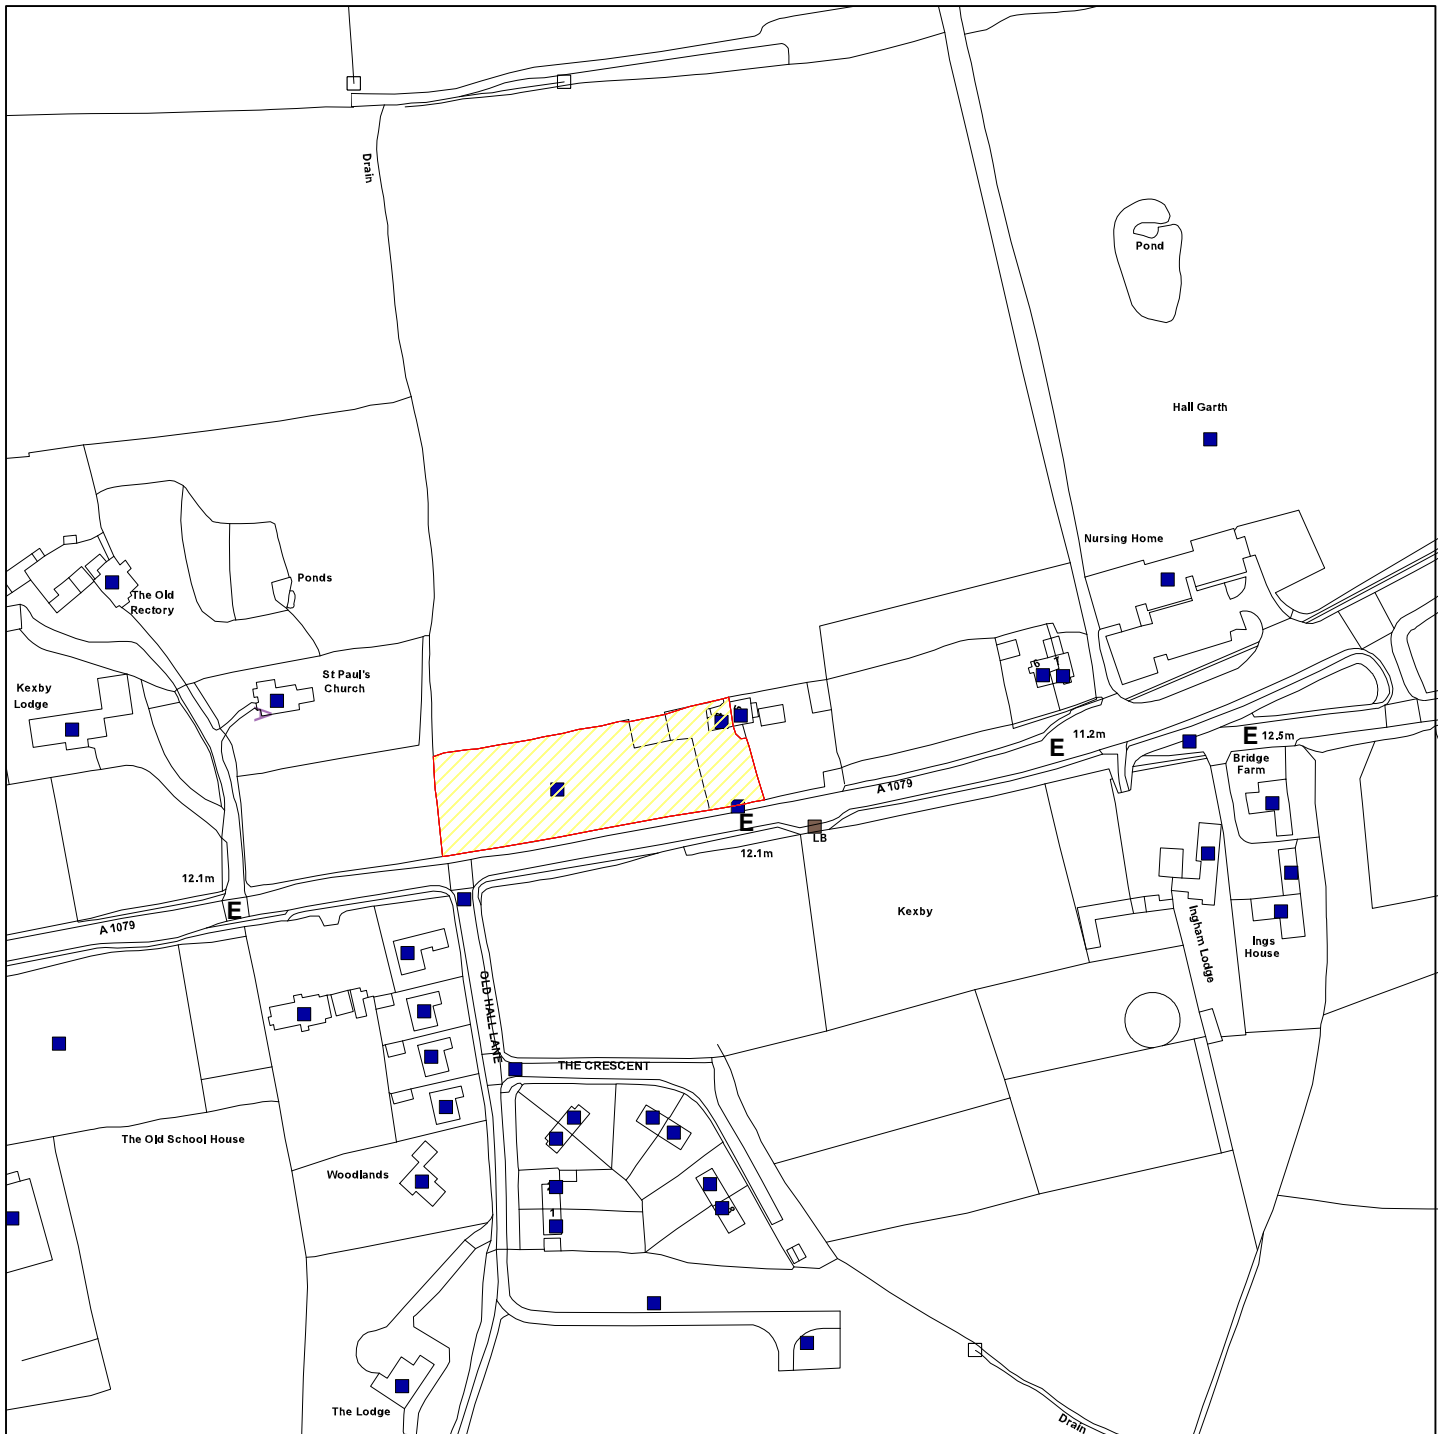

Scale : 1:2500

Reproduced from the Ordnance Survey map with the permission of the Controller of Her Majesty's Stationery Office © Crown Copyright 2000.

Unauthorised reproduction infringes Crown Copyright and may lead to prosecution or civil proceedings.

Organisation	City of York Council
Department	Planning and Sustainable Development
Comments	
Date	28 January 2013
SLA Number	Not Set