
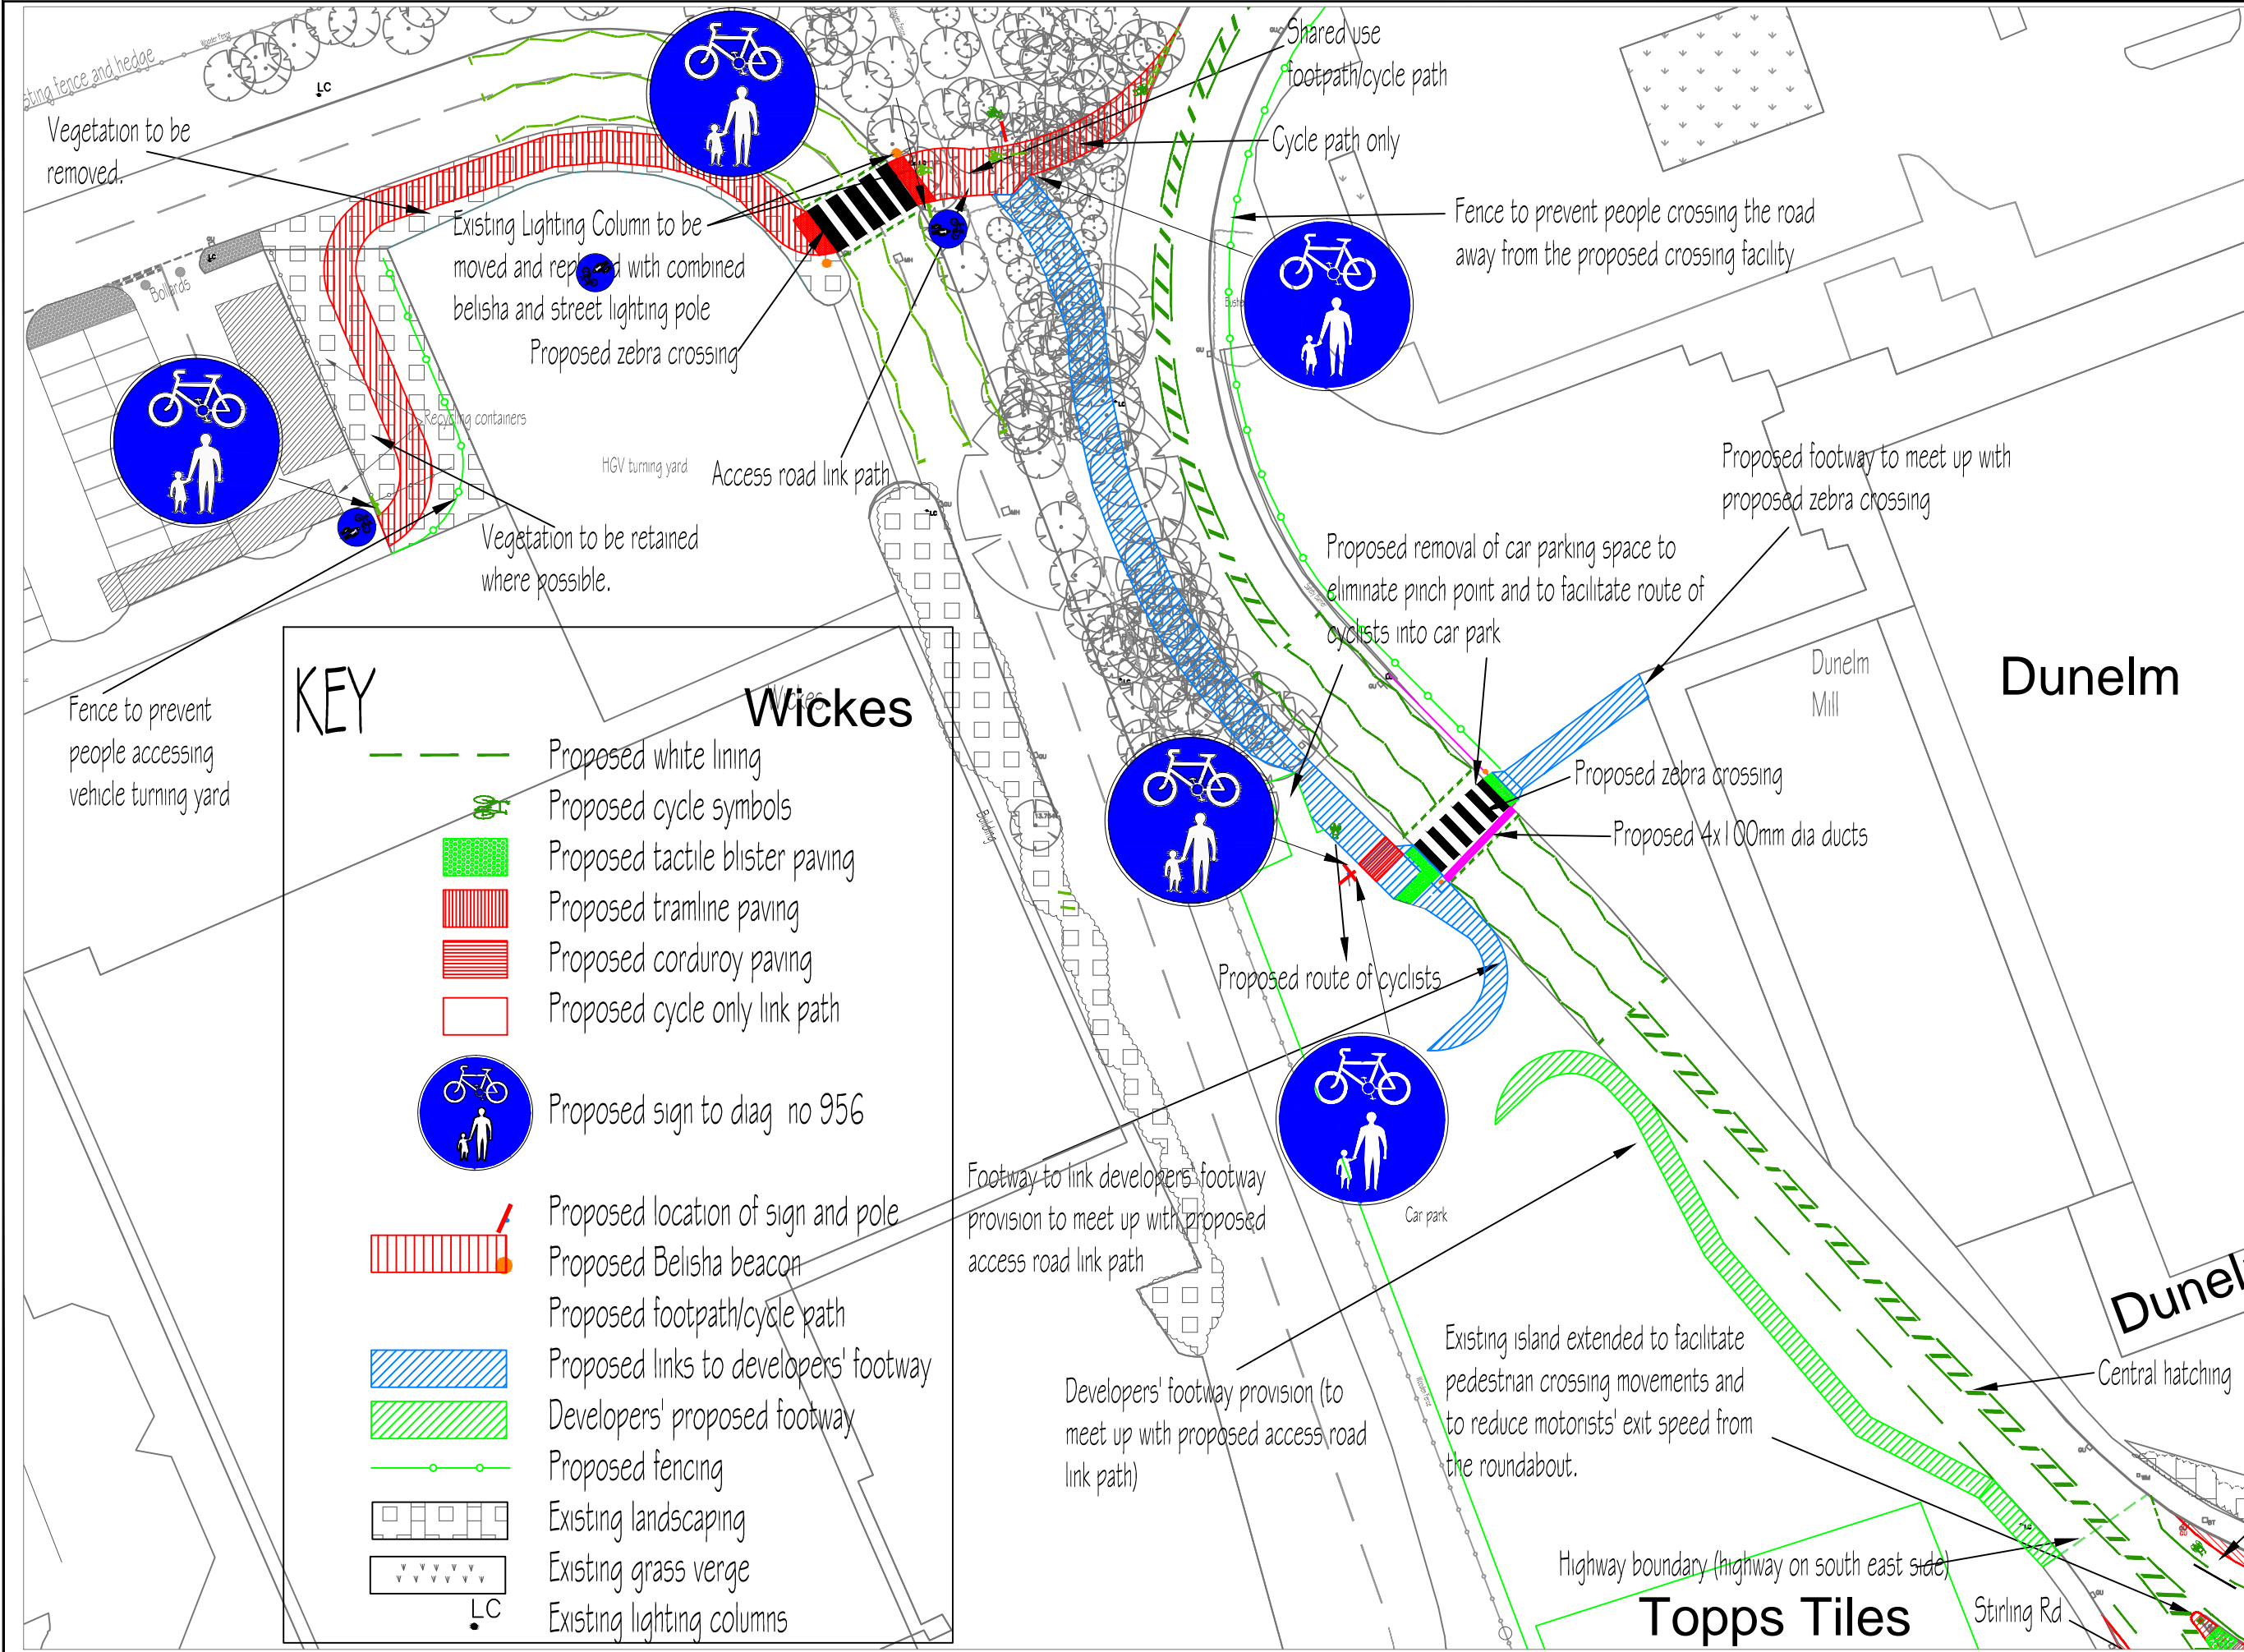


ANNEX E

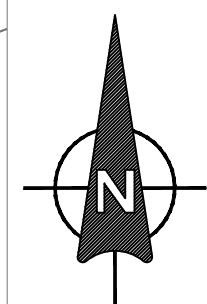

KEY

- Proposed white lining
- Proposed cycle symbols
- Proposed tactile blister paving
- Proposed tramline paving
- Proposed corduroy paving
- Proposed cycle only link path
- Proposed sign to diag no 956
- Proposed location of sign and pole
- Proposed Belisha beacon
- Proposed footpath/cycle path
- Proposed links to developers' footway
- Developers' proposed footway
- Proposed fencing
- Existing landscaping
- Existing grass verge
- Existing lighting columns

REV	AMENDMENTS	DATE

CITY OF YORK
Strategic Transport Studies (Transport Projects) & Planning City of York Office

Tel No: 553461
 FAX No: 553501
 Email: tom.baird@york.gov.uk

Section: Path On Retail Park Land
 Scheme Title: Clifton Moor Pedestrian and Cycle Improvements
 Drawing Title: General Layout : Retail Park Link Paths

Drawn: TB	Checked: CH	Authorised:
Date: Sep 2012	Scale: A1	1:250
Issue Status: Draft Layout For Consultation		
Drawing Number: DEC11012018/09	Revision:	