


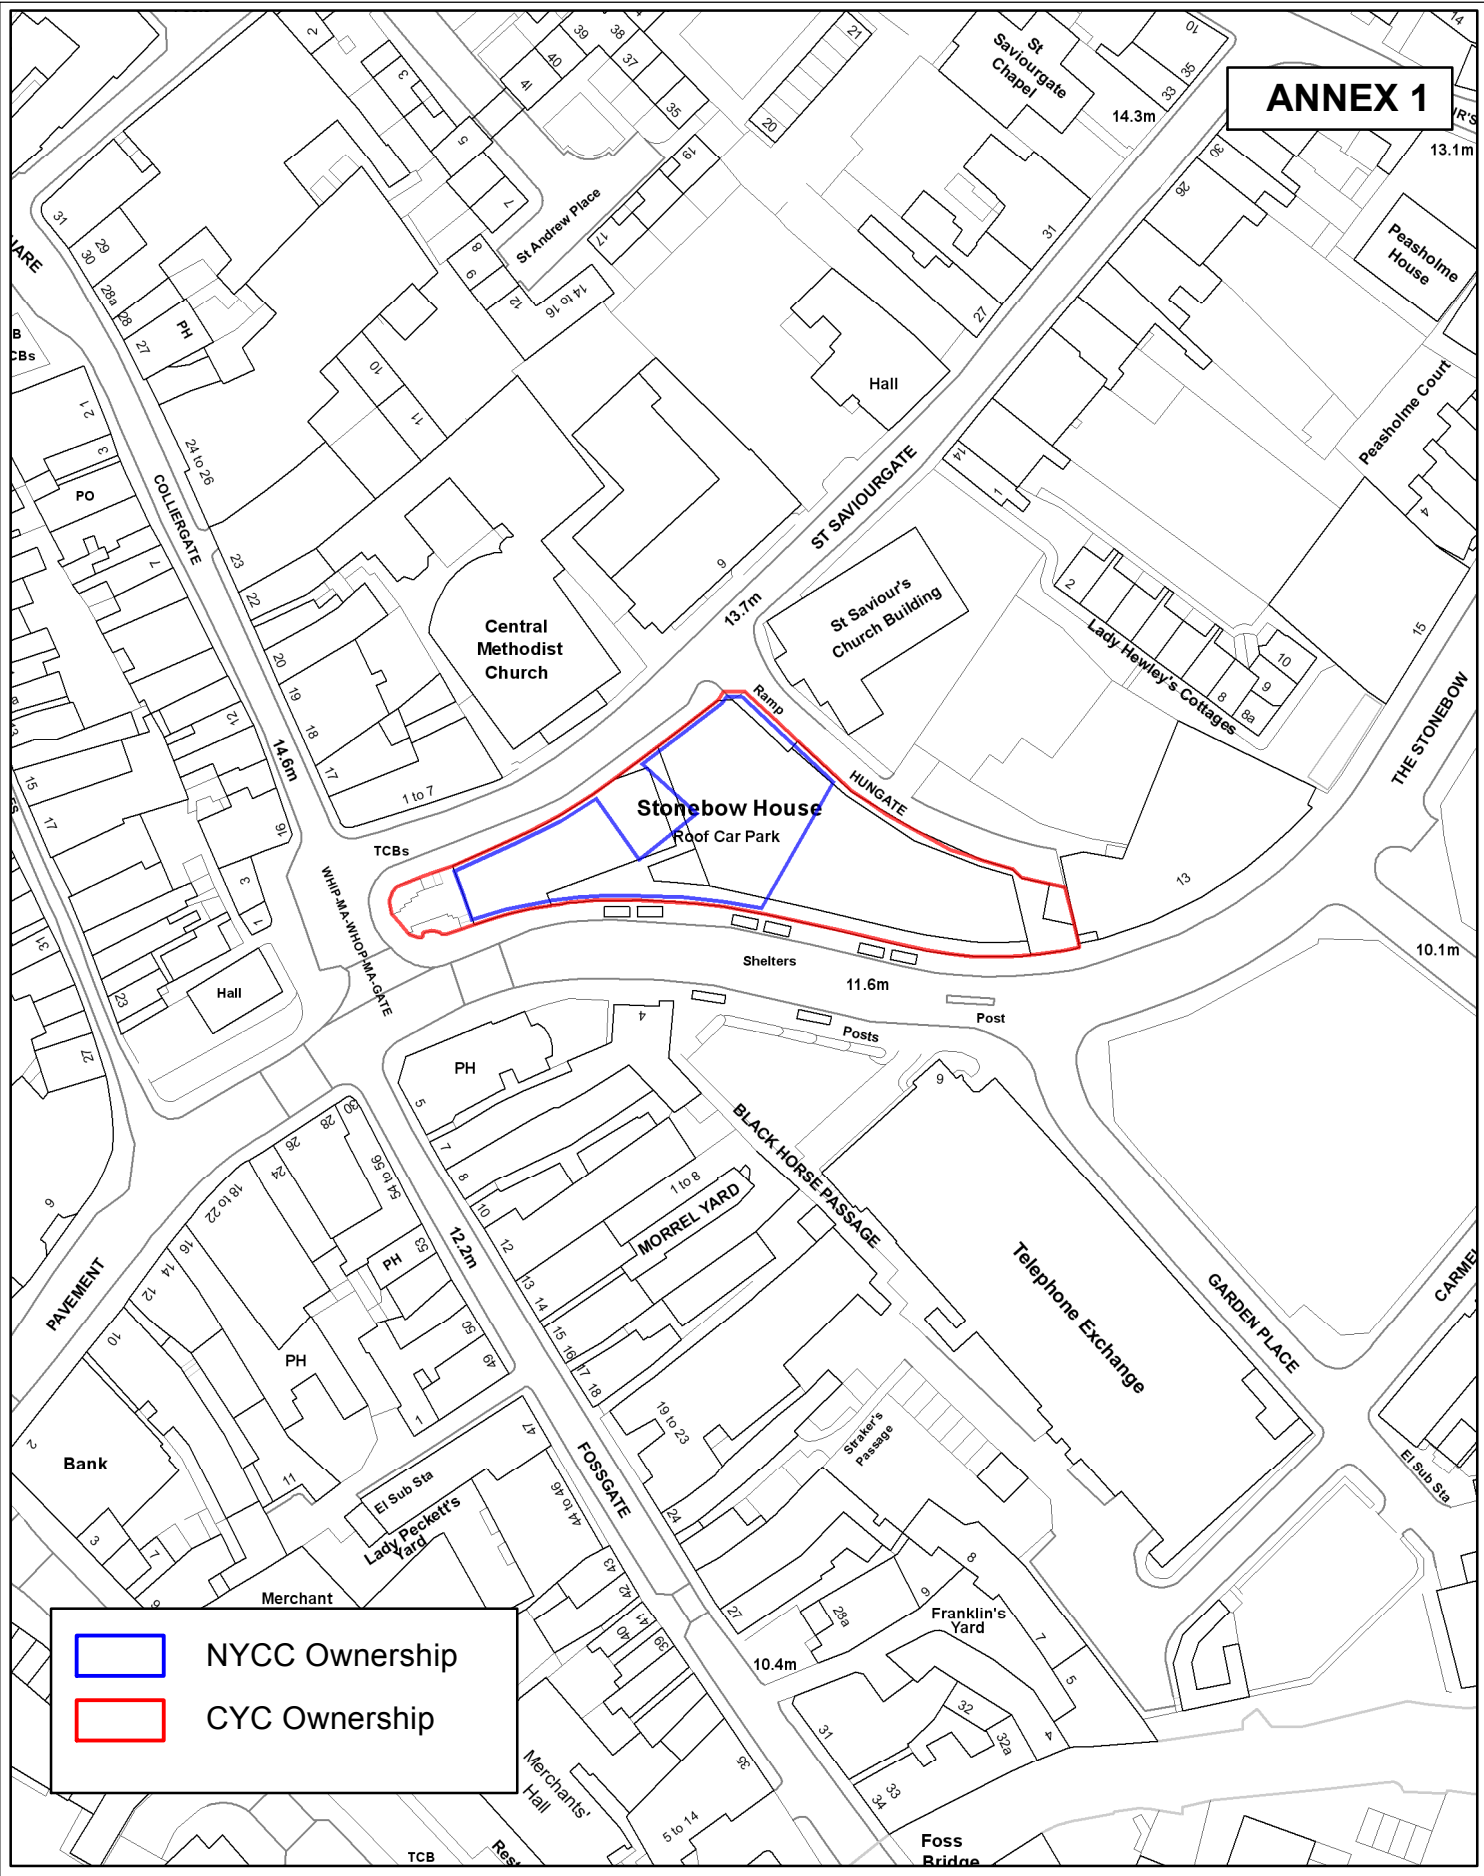

ANNEX 1




	NYCC Ownership
	CYC Ownership



CBSS
Asset & Property Management

Stonebow House

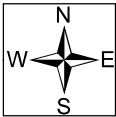

SCALE 1:1,186

DRAWN BY: GR

DATE: 10/12/2013

Originating Group:

Asset & Property Management

Drawing No.

E000370_1

Reproduced from the Ordnance Survey with the permission of the Controller of Her Majesty's Stationery Office © Crown copyright. Unauthorised reproduction infringes Crown copyright and may lead to prosecution or civil proceedings. City of York Council 100020818