



FULL EXTENT OF CYCLEWAY SCHEME

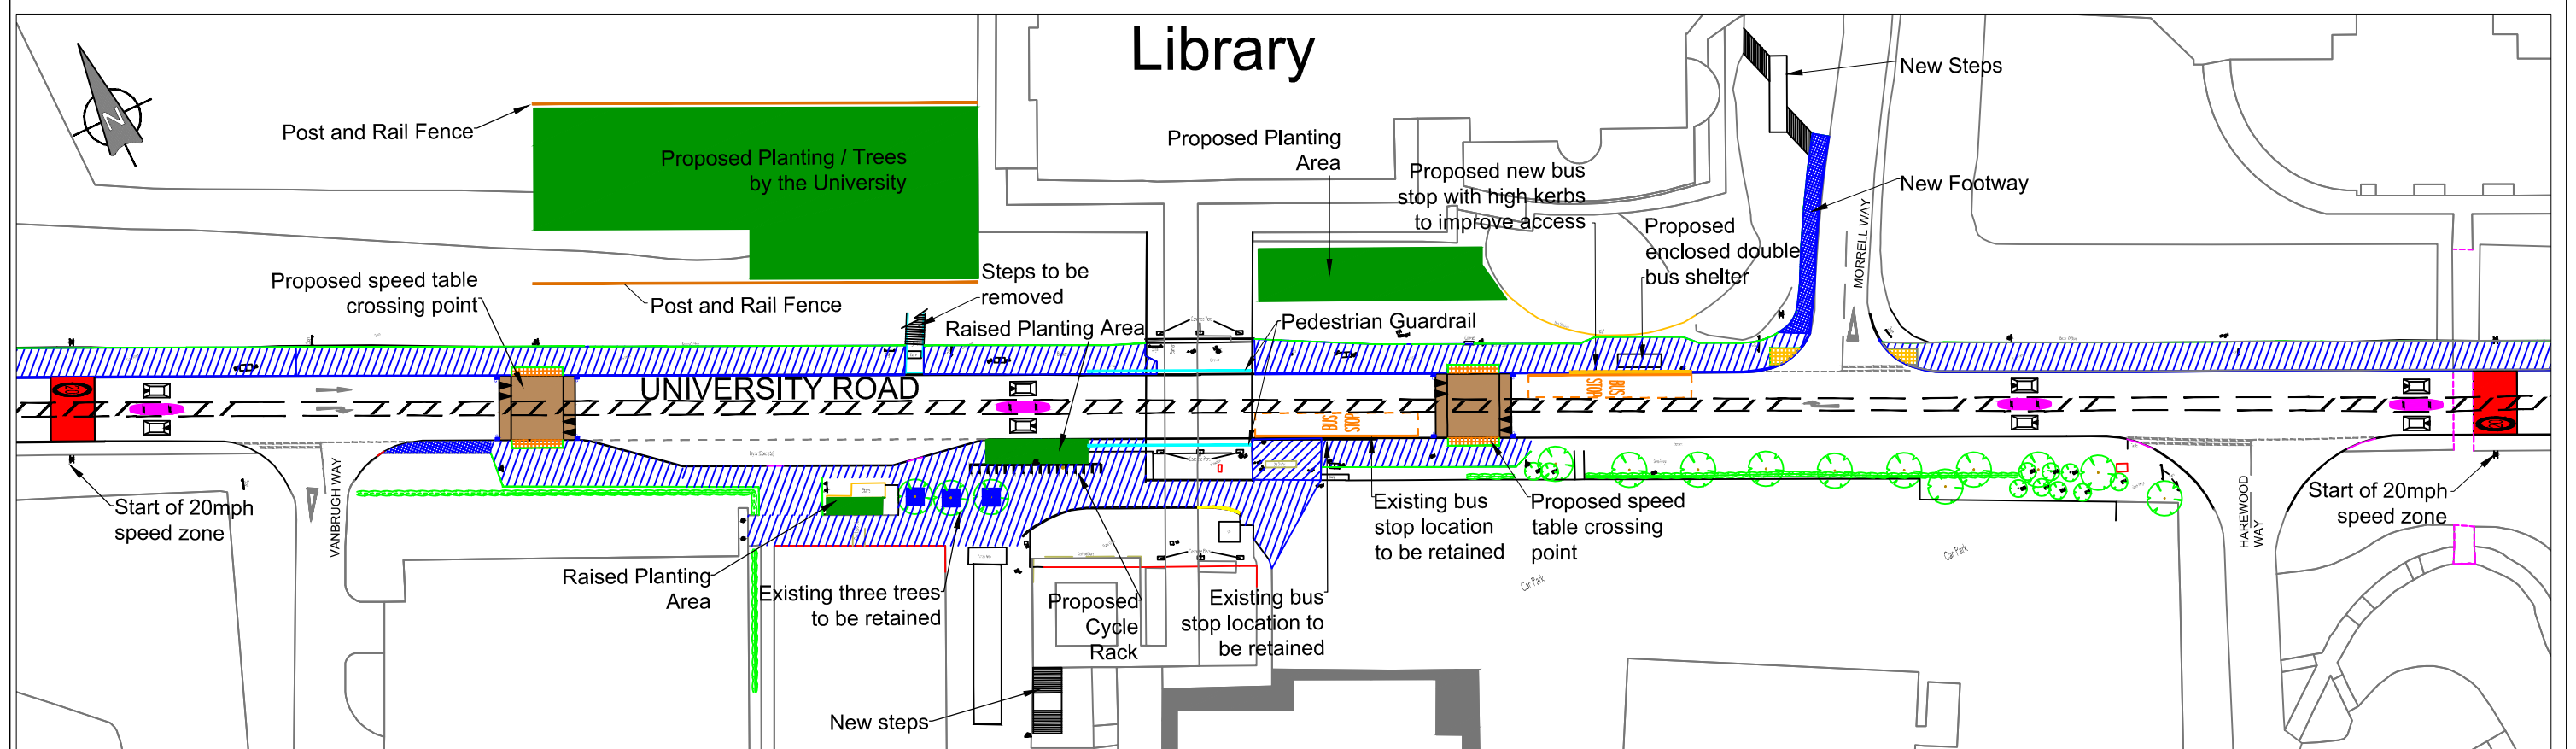

EXTENT OF PROPOSED 20MPH ZONE

© CROWN COPYRIGHT. City of York Council OS Licence No. 1000 20818

 <p>CITY OF YORK COUNCIL Sustainable Transport Service (Transport Projects) Eco Depot, Hazel Court, James Street, York, YO10 3DS www.york.gov.uk</p>	<table border="1"> <tr> <th>INITIAL</th> <th>REV</th> <th>AMENDMENT</th> <th>DATE</th> </tr> <tr> <td>JRP</td> <td>D</td> <td>Additional planting area added East of bridge</td> <td>04/06/14</td> </tr> </table>	INITIAL	REV	AMENDMENT	DATE	JRP	D	Additional planting area added East of bridge	04/06/14	<p>UNIVERSITY ROAD</p> <p>CROSSING IMPROVEMENTS / CYCLE ROUTE</p> <p>PLAN 1</p>		<p>TP/12012060/CD/01</p>
	INITIAL	REV	AMENDMENT	DATE								
	JRP	D	Additional planting area added East of bridge	04/06/14								
	<table border="1"> <tr> <td>CHECKED BY</td> <td>SH</td> <td>SCALE</td> <td>N.T.S.</td> </tr> <tr> <td>DATE</td> <td>22/05/14</td> <td></td> <td>A3</td> </tr> </table>	CHECKED BY	SH	SCALE	N.T.S.	DATE	22/05/14		A3			
	CHECKED BY	SH	SCALE	N.T.S.								
DATE	22/05/14		A3									