



# Annex A

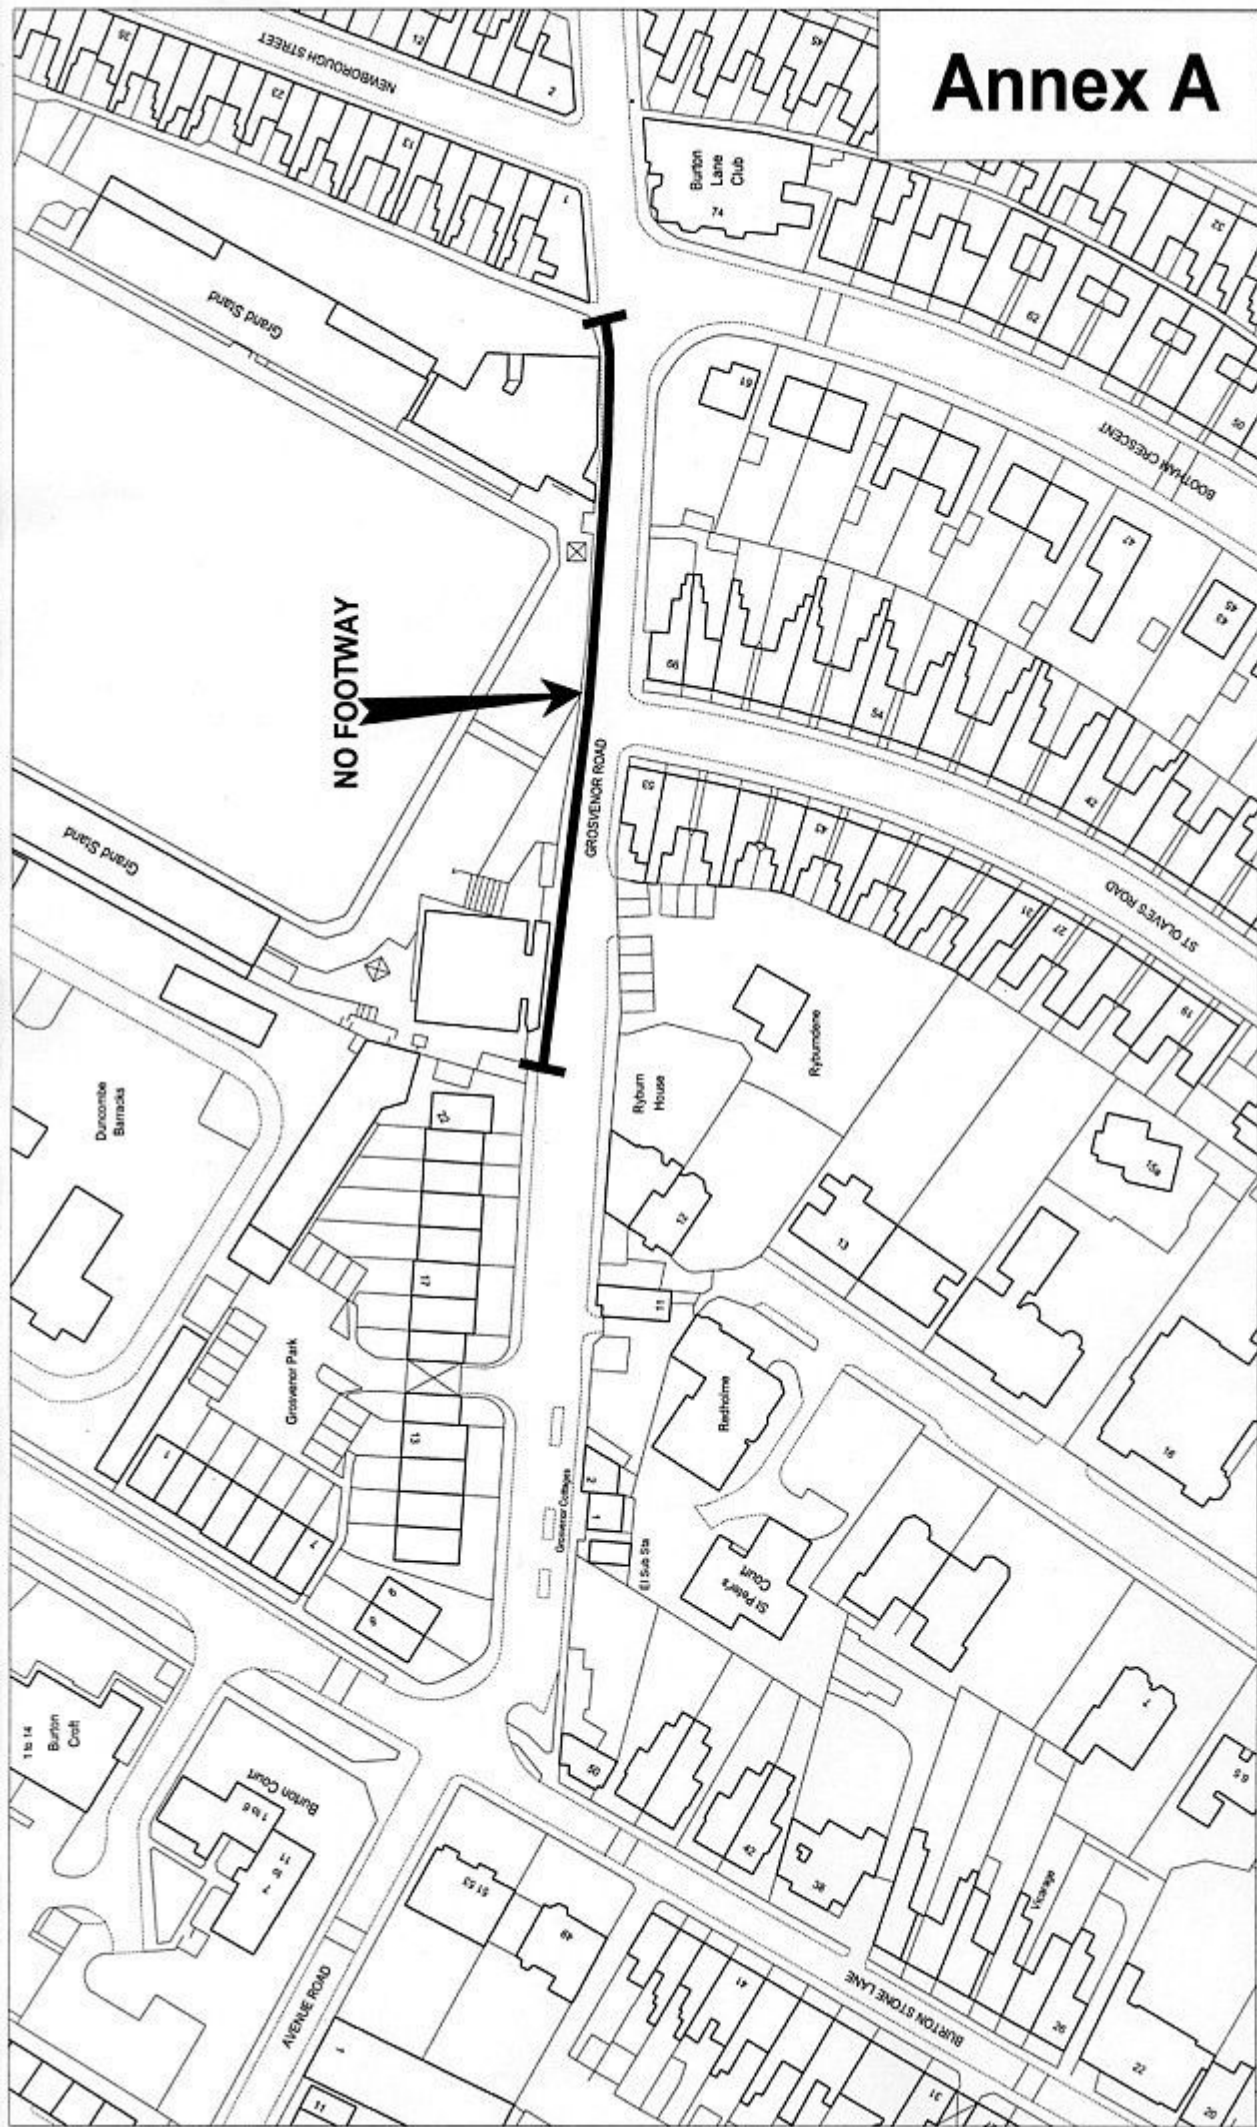

## Grosvenor Road

SCALE 1:1250 DRAWN BY: L. Lee DATE 5/10/2007  
Drawing No. Organisation

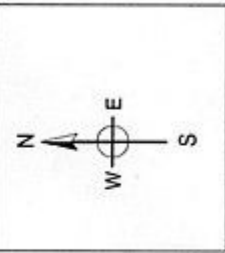

Produced from the 1995 Ordnance Survey 1:1250 mapping with the permission of the Controller of Her Majesty's Stationery Office  
© Crown Copyright. Unauthorised reproduction infringes Crown Copyright and may lead to prosecution or civil proceedings.