



Annex D

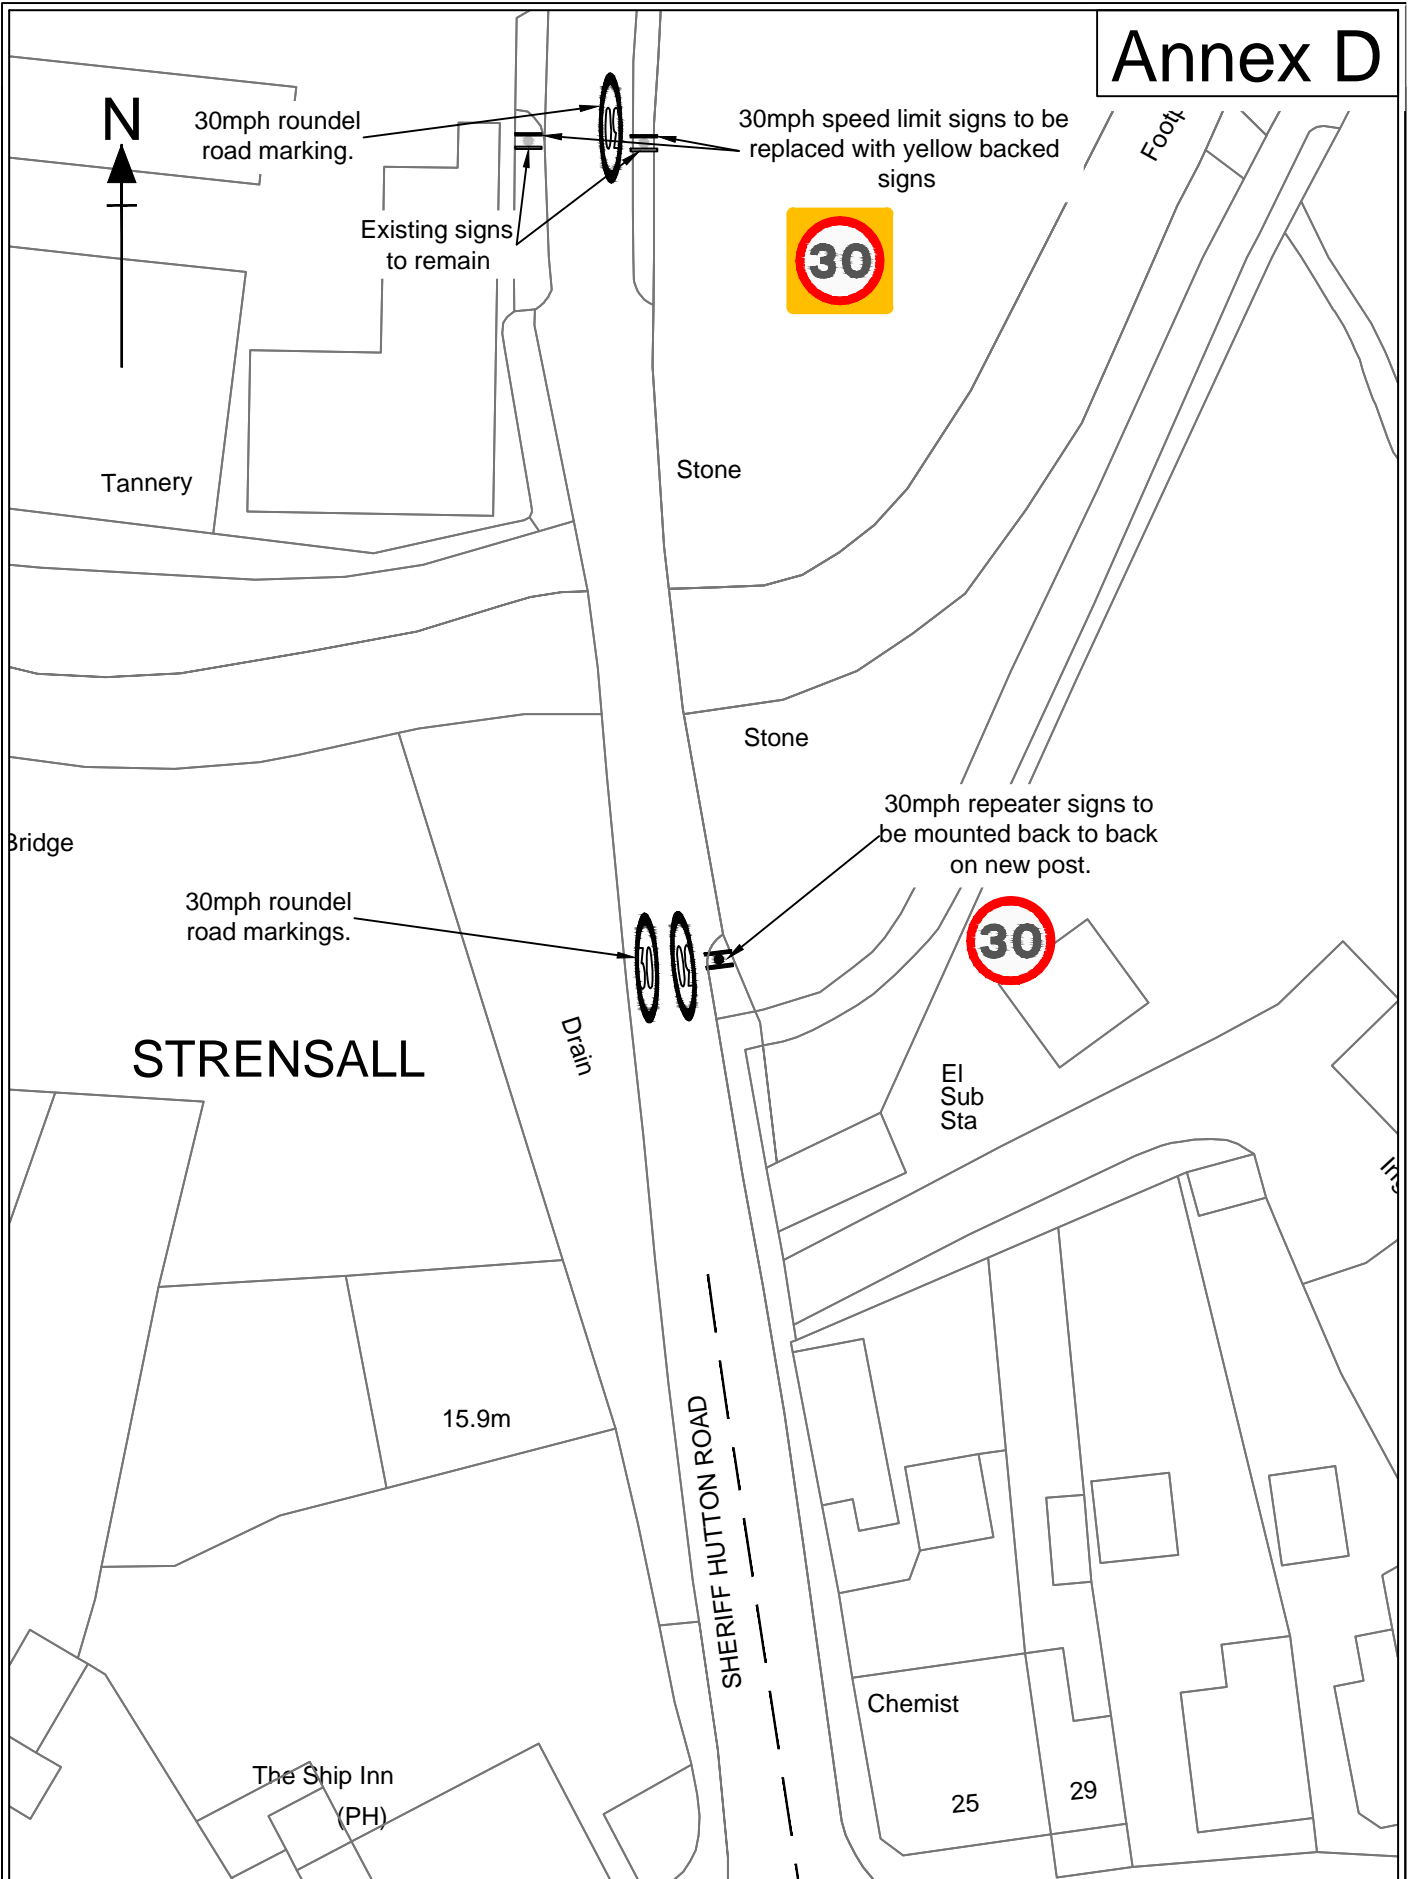

| | | | | | | | |
|--|--|--------------------------|-----------------------------|-------------------------------|---------------------------------|--|-----------------|
|  <p>Engineering Consultancy City Strategy 9 St Leonard's Place York YO1 7ET</p> | <p>Scheme Title Robert Wilkinson SRTS - Feasibility Study</p> | | | | | <p>Section Transport and Safety</p> | |
| | <p>Drawing Title Proposed Pedestrian Improvements</p> | | | | | <p>Issue Status Consultation</p> | |
| <p>BASED UPON THE ORDNANCE SURVEY MAPPING WITH THE PERMISSION OF THE CONTROLLER OF HER MAJESTY'S STATIONERY OFFICE. CROWN COPYRIGHT. UNAUTHORISED REPRODUCTION INFRINGES CROWN COPYRIGHT AND MAY LEAD TO PROSECUTION OR CIVIL PROCEEDINGS. City of York Council, Licence No. 1000 20818, April 2009.</p> | <p>Drawn</p> <p>BL</p> | <p>Checked</p> <p>LR</p> | <p>Authorised</p> <p>--</p> | <p>Date</p> <p>07/04/2011</p> | <p>Scale @ A4</p> <p>1: 500</p> | <p>Drawing Number</p> <p>DEC/10010778/06</p> | <p>Revision</p> |