




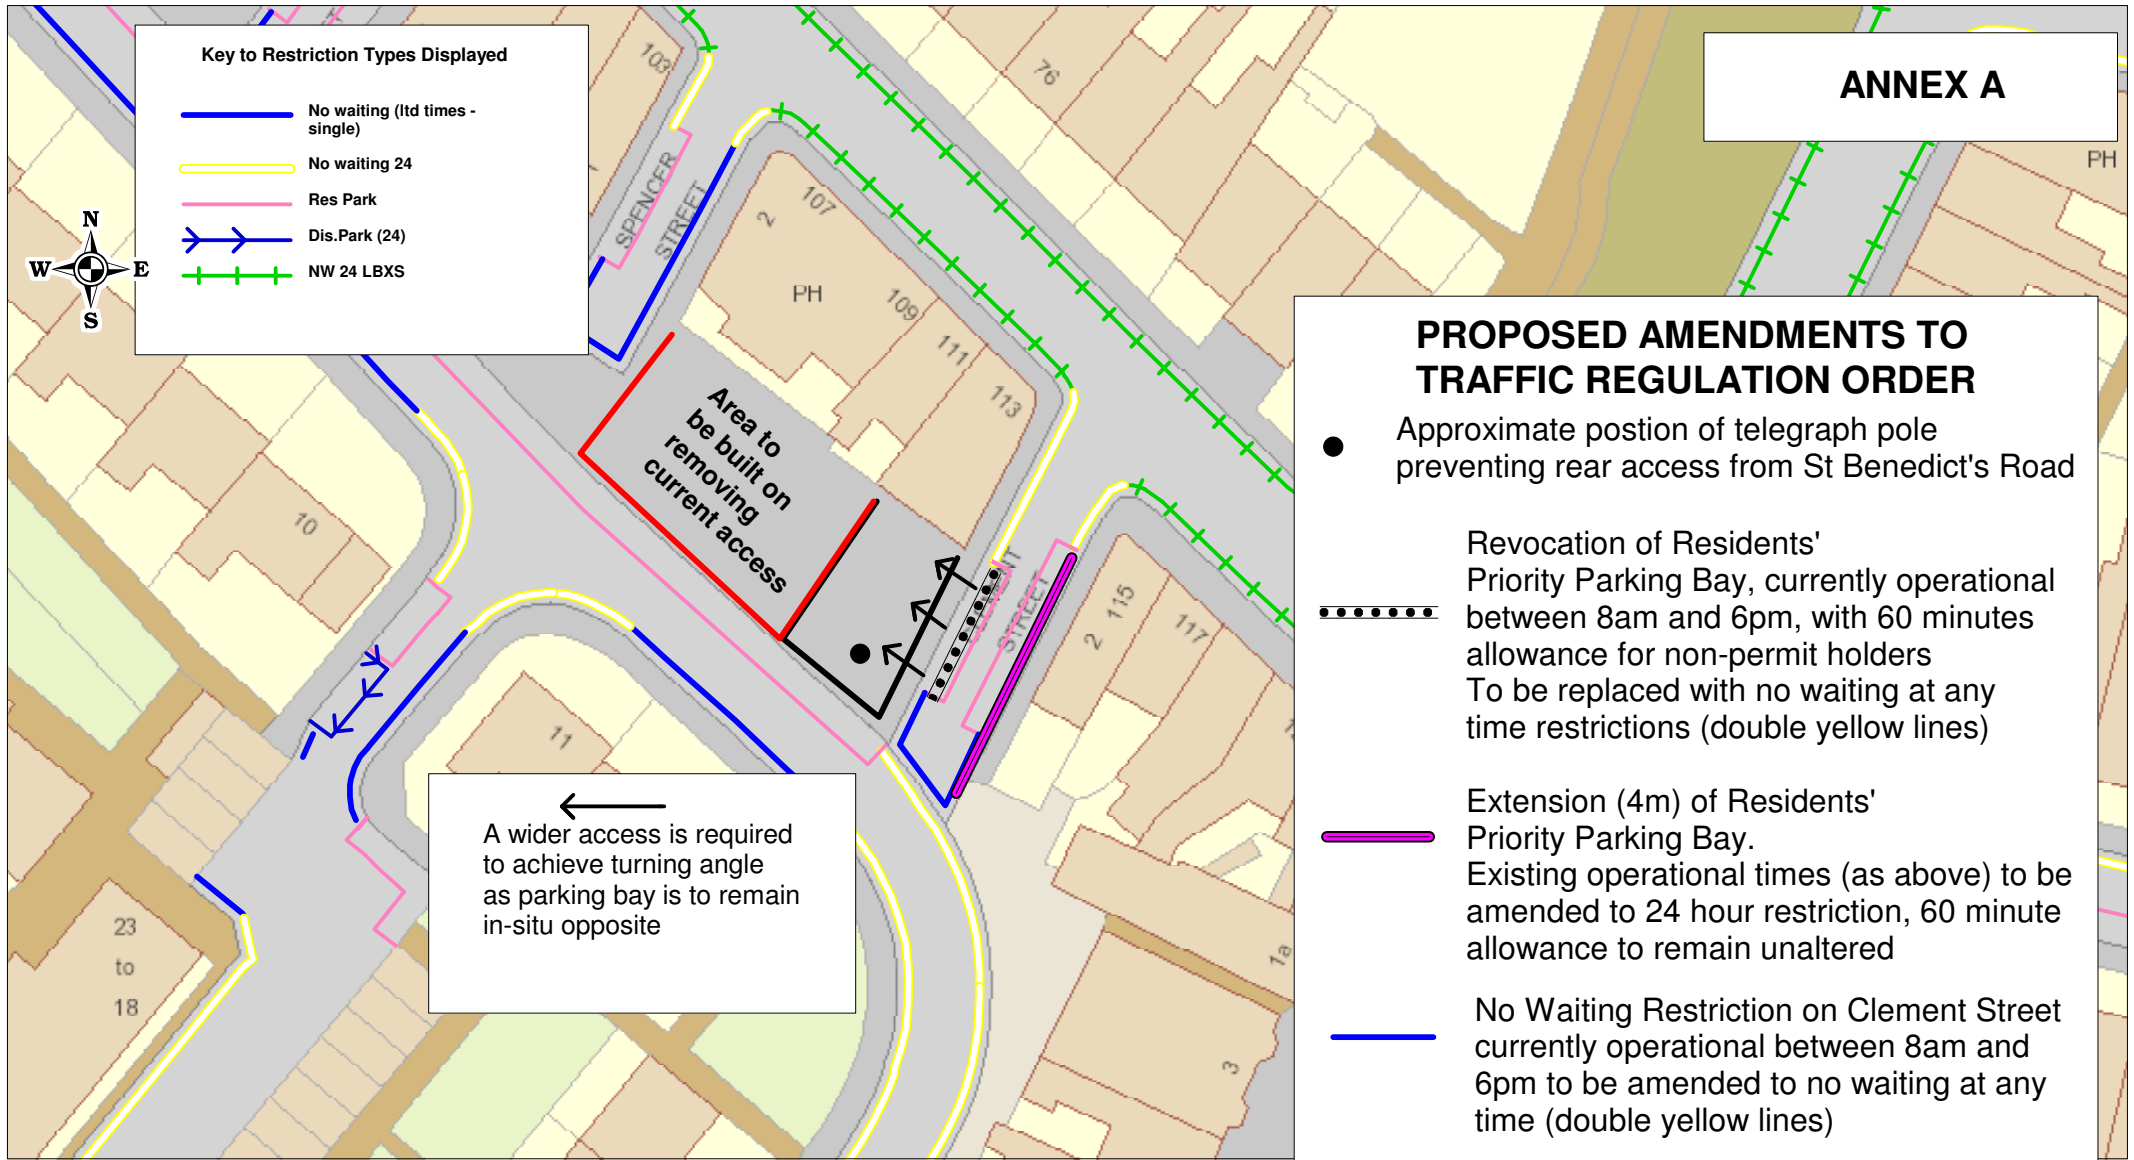





# ANNEX A

## Key to Restriction Types Displayed

-  No waiting (ltd times - single)
-  No waiting 24
-  Res Park
-  Dis.Park (24)
-  NW 24 LBXS



## PROPOSED AMENDMENTS TO TRAFFIC REGULATION ORDER

- Approximate position of telegraph pole preventing rear access from St Benedict's Road
-  Revocation of Residents' Priority Parking Bay, currently operational between 8am and 6pm, with 60 minutes allowance for non-permit holders To be replaced with no waiting at any time restrictions (double yellow lines)
-  Extension (4m) of Residents' Priority Parking Bay. Existing operational times (as above) to be amended to 24 hour restriction, 60 minute allowance to remain unaltered
-  No Waiting Restriction on Clement Street currently operational between 8am and 6pm to be amended to no waiting at any time (double yellow lines)

←  
A wider access is required to achieve turning angle as parking bay is to remain in-situ opposite



### Clement Street Proposed Amendment to R16 Residents' Priority Parking Zone

+ Crown copyright. All rights reserved  
Licence No. 2003

SCALE	1 : 500
DATE	24/02/2016
DRAWING No.	
DRAWN BY	