



Works

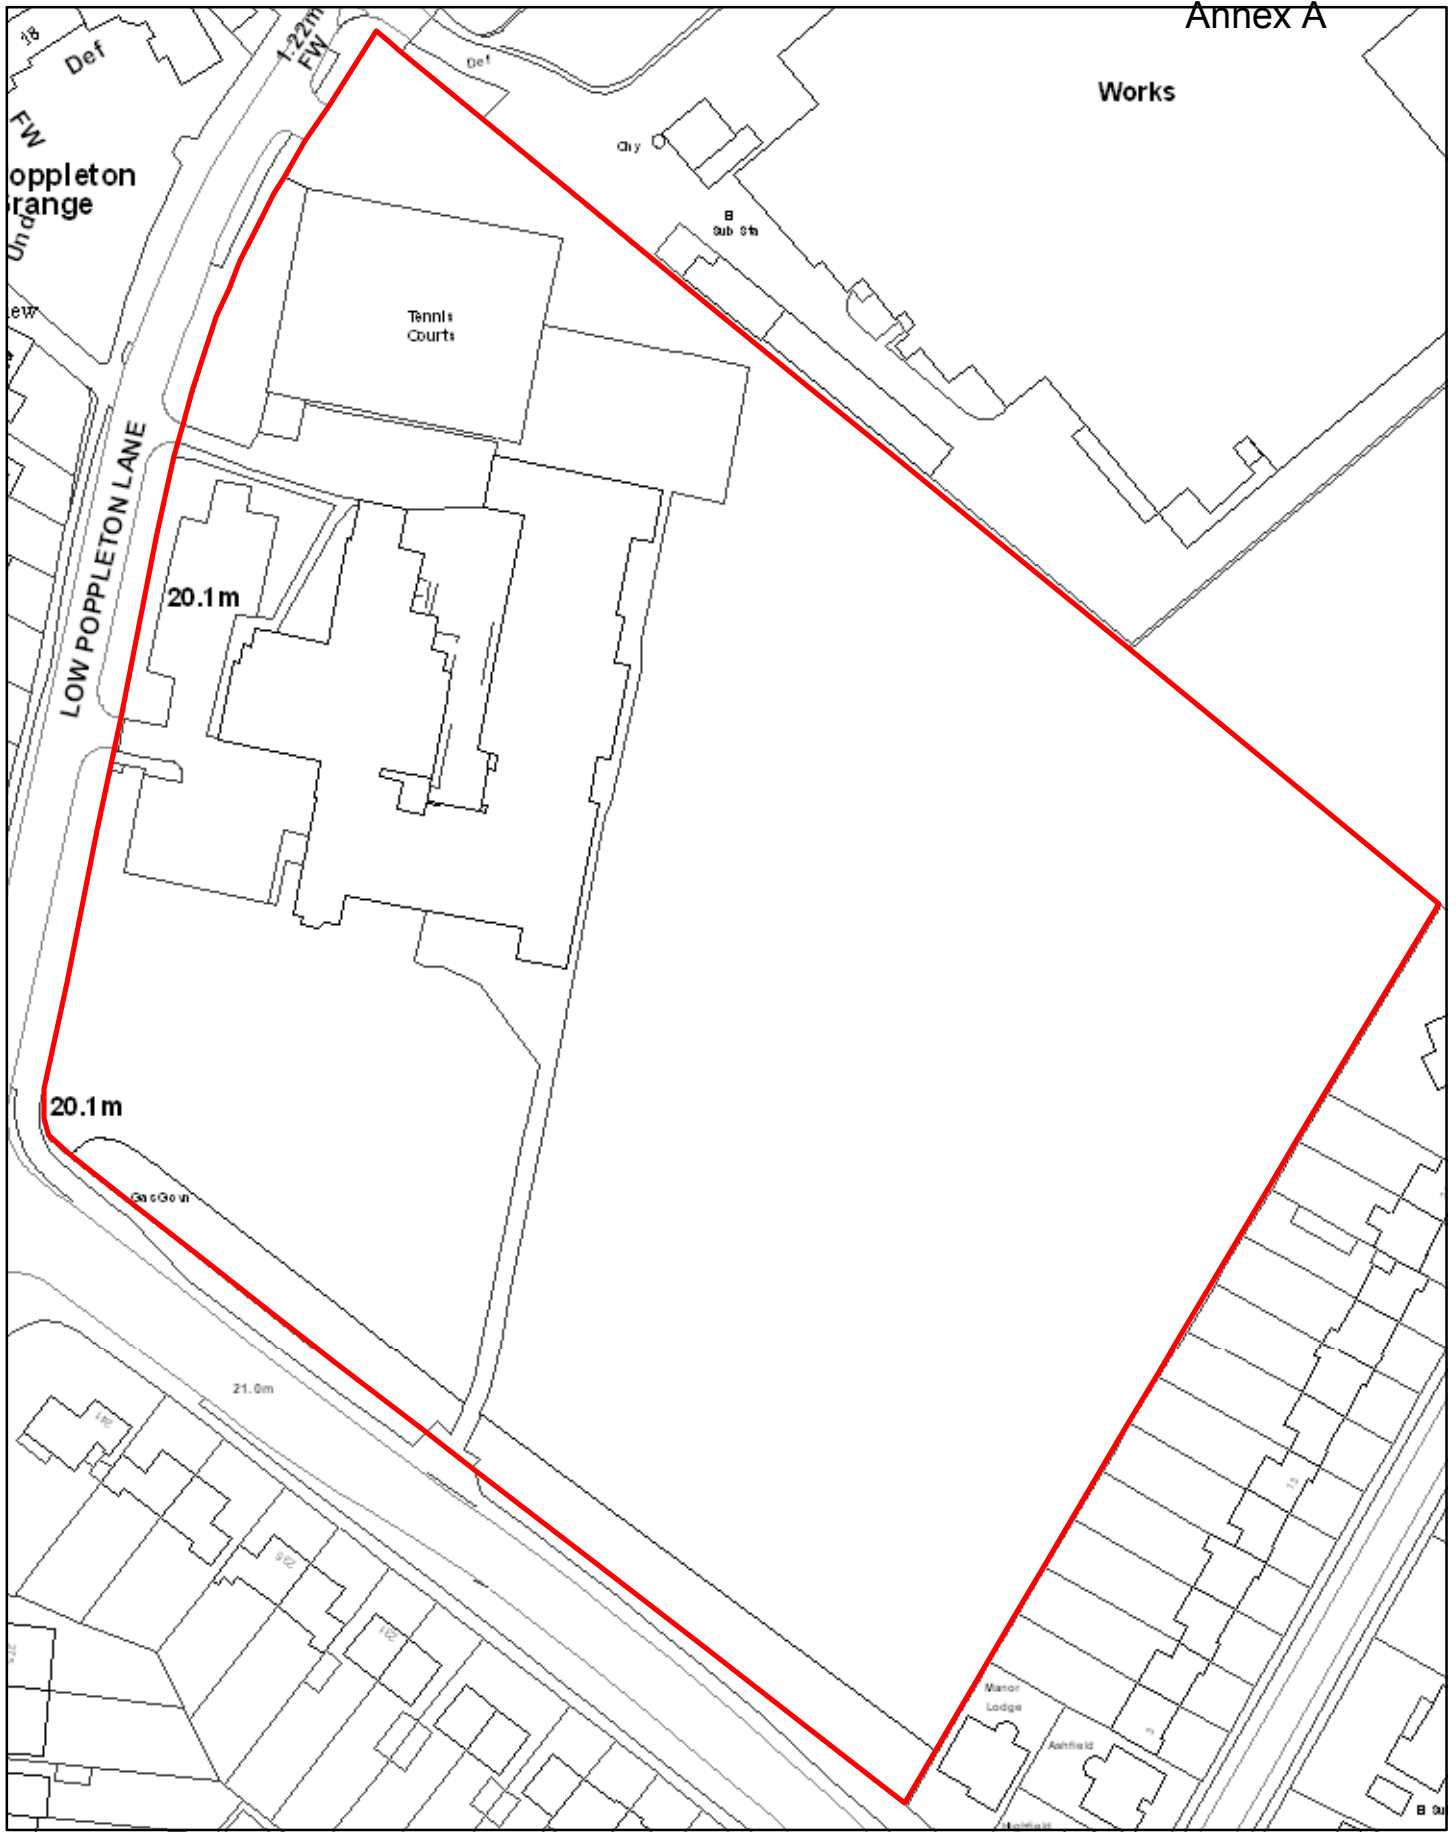

Resources
Property Services

PLAN A Former Manor School Site

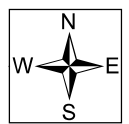

SCALE 1:1,250 DRAWN BY: GR DATE: 2/12/2011

Originating Group: **Property Services**

Drawing No. **E00512_2**

Reproduced from the Ordnance Survey with the permission of the Controller of Her Majesty's Stationery Office © Crown copyright. Unauthorised reproduction infringes Crown copyright and may lead to prosecution or civil proceedings. City of York Council 100020818