


Annex B: Layout Plan

Derwenthorpe

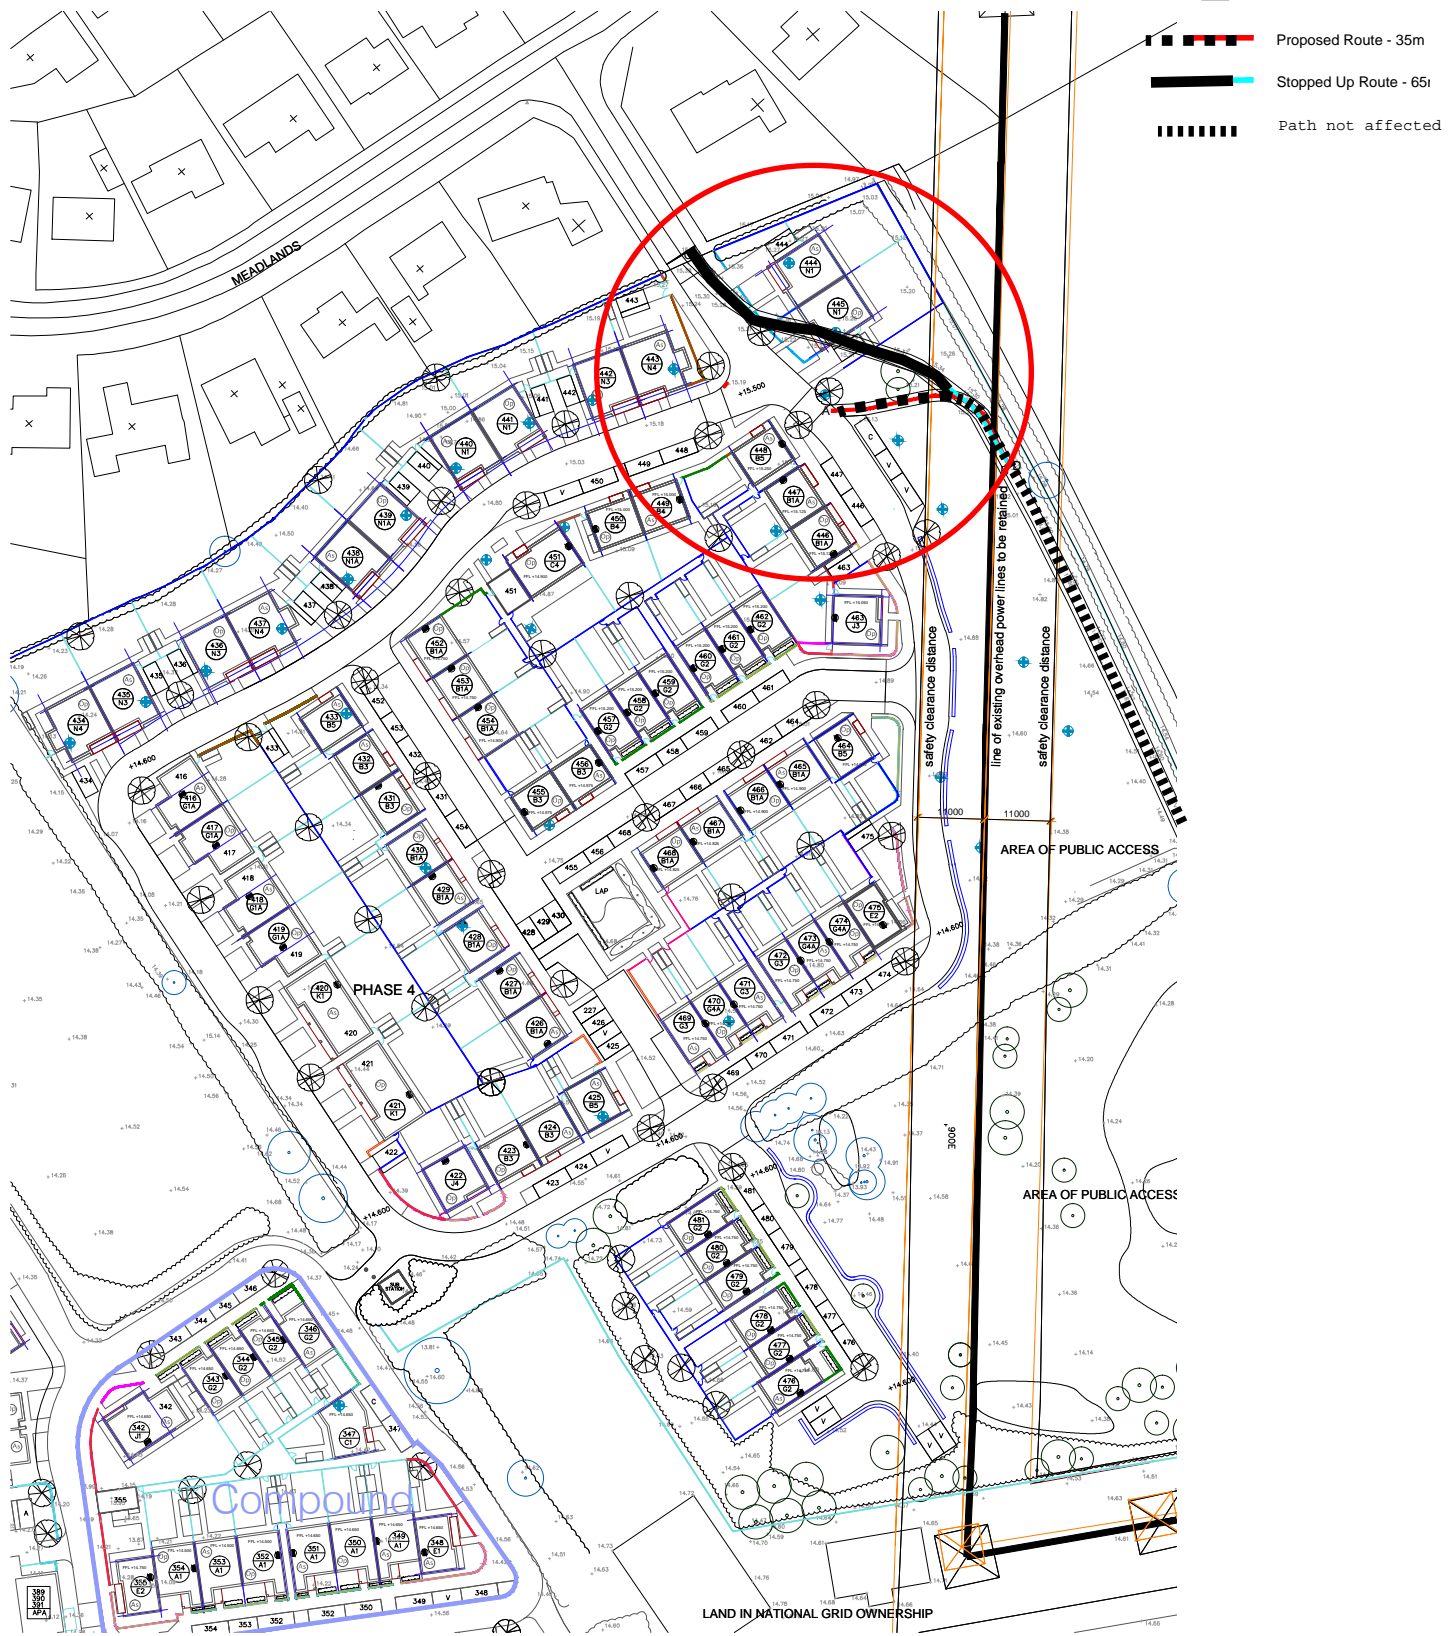

Proposed Bridleway

Development :	Derwenthorpe	Drawing Title: Proposed Bridleway		
Location:	York	Drawing Number: PROW PH.4	Date Started:	Scale @ A4: 1:1250
Marketing Name:	Rowntree Quarter	Revision: 01	Drawn By: MM	Checked -



6 Alpha Court,
Monks Cross Drive,
York,
YO32 9WN
TEL: 01904 617660
FAX: 01904 673292