

ANNEX A




DEVELOPMENT BOUNDARY

AREA STOPPED UP (NO LONGER HIGHWAY)

No waiting at any time restrictions, recently implemented

Proposed no waiting at any time restrictions requested by developer

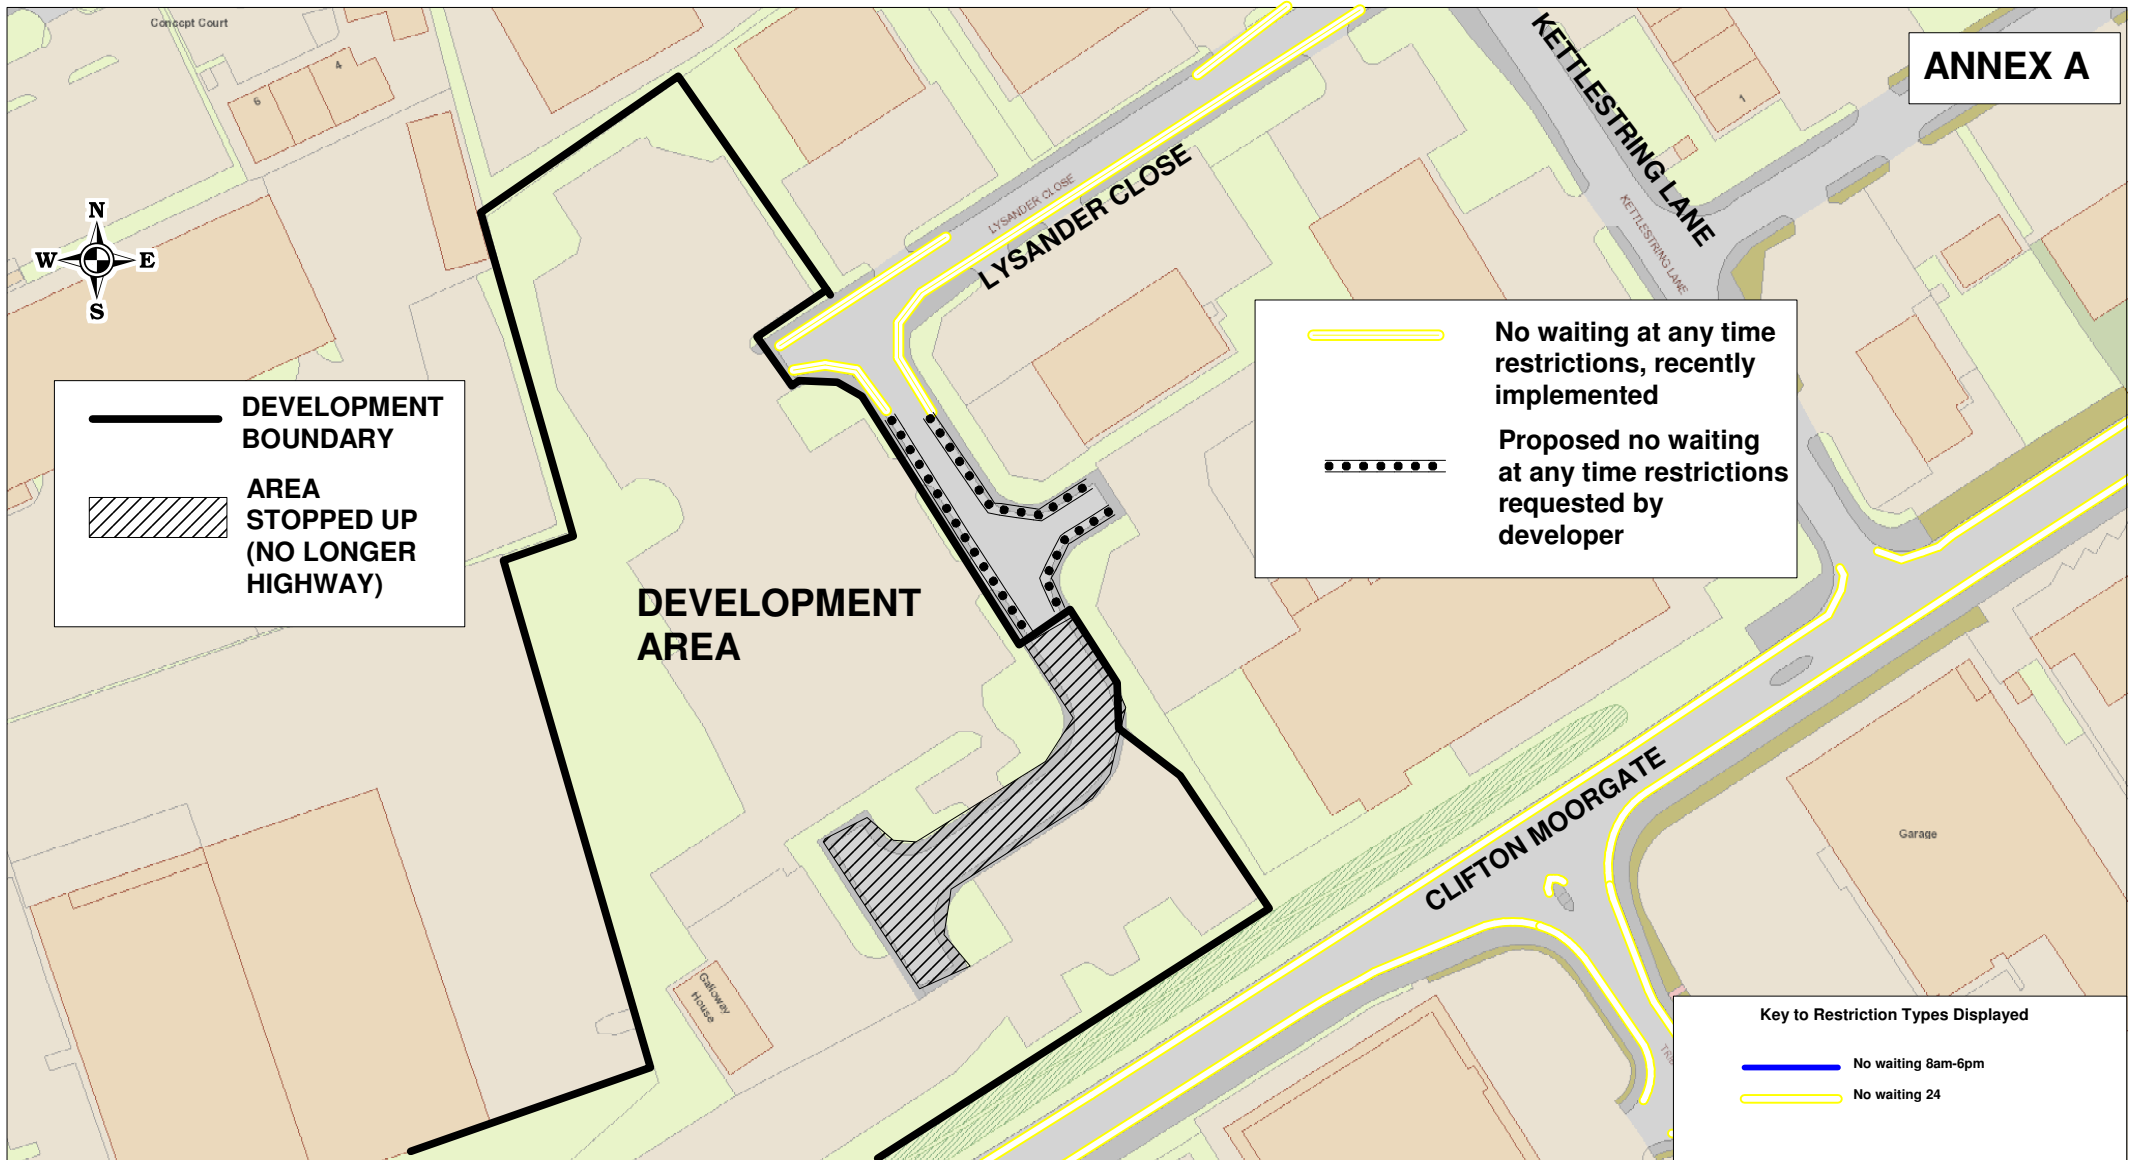

Key to Restriction Types Displayed

— No waiting 8am-6pm

— No waiting 24



+ Crown copyright. All rights reserved
Licence No. 2003

ANNEX A, LYSANDER CLOSE

SCALE	1 : 1341
DATE	30/05/2018
DRAWING No.	
DRAWN BY	