


18/01786/FUL

Elvington Water Treatment Works, Kexby Lane, Elvington

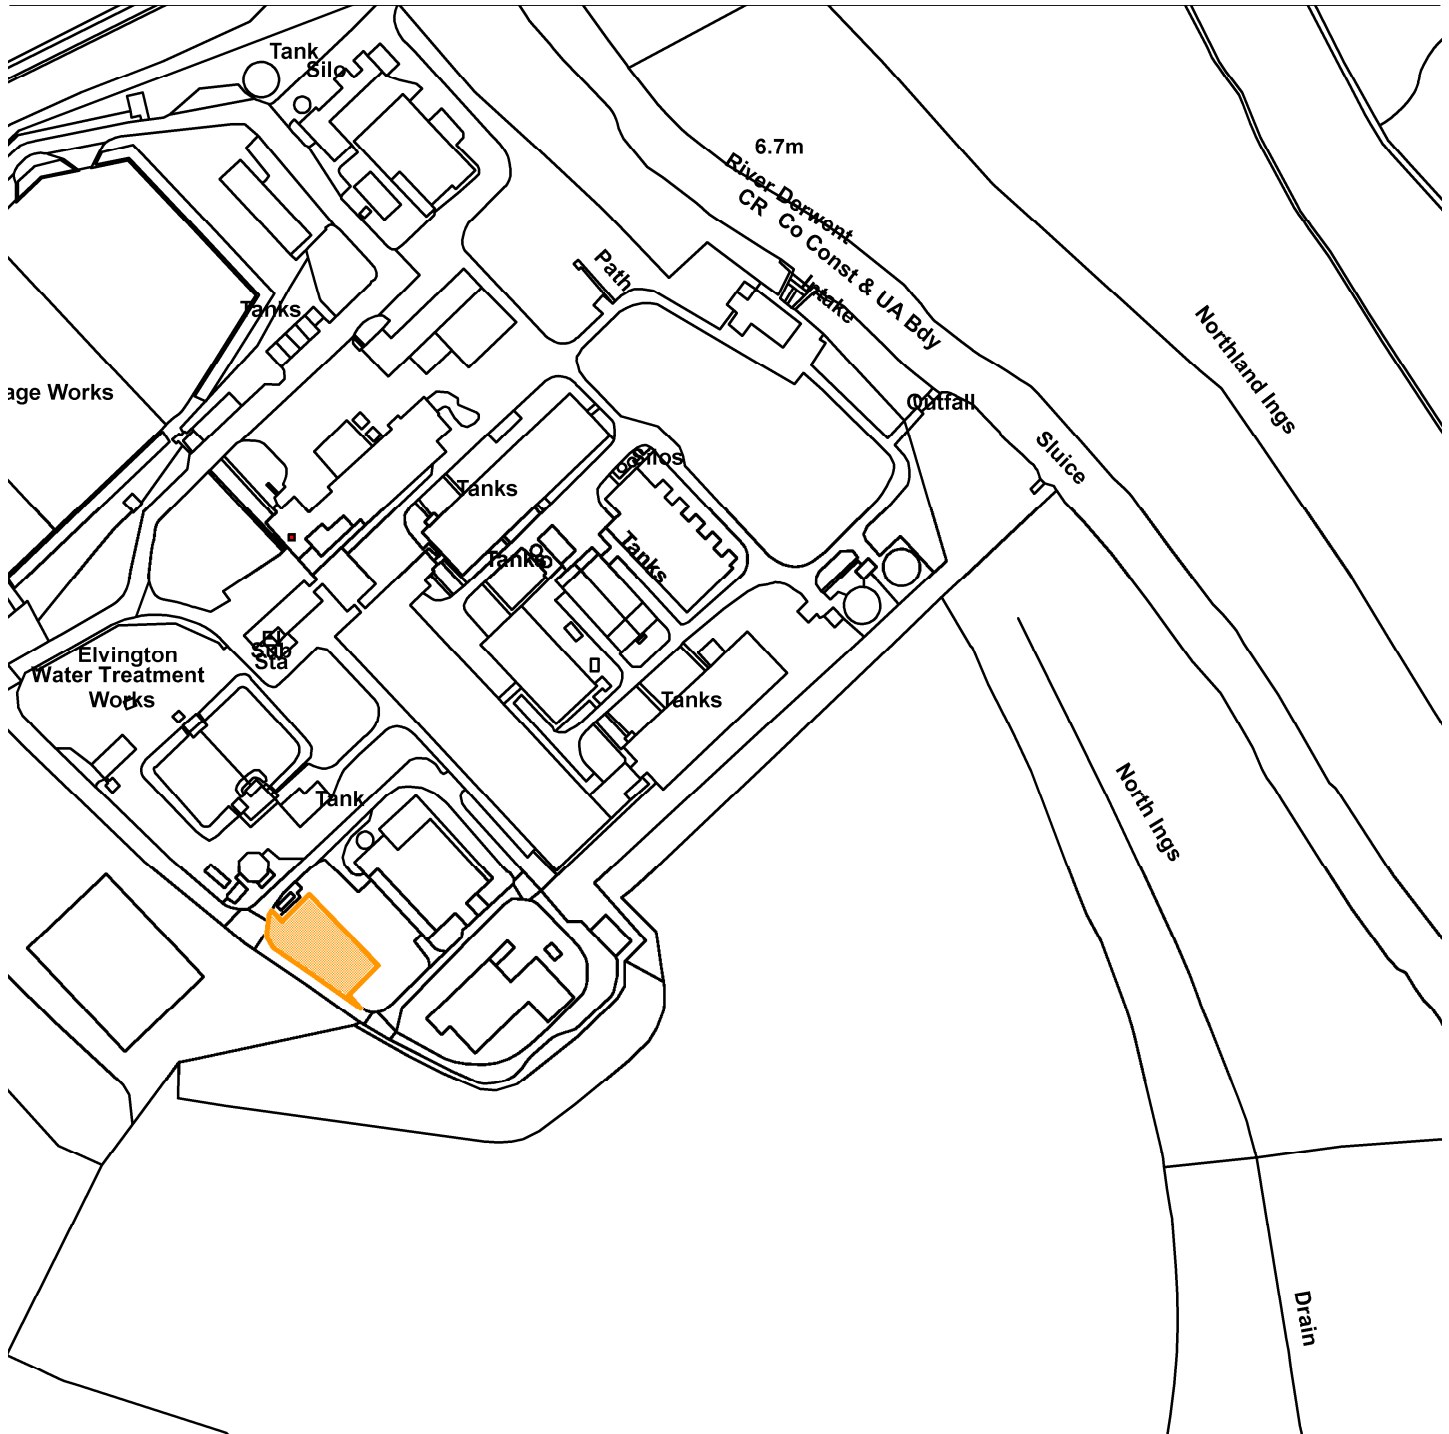

Scale : 1:2951

Reproduced from the Ordnance Survey map with the permission of the Controller of Her Majesty's Stationery Office © Crown Copyright 2000.

Unauthorised reproduction infringes Crown Copyright and may lead to prosecution or civil proceedings.

Produced using ESRI (UK)'s MapExplorer 2.0 - <http://www.esriuk.com>

Organisation	City of York Council
Department	Economy and Place
Comments	Site Location Plan
Date	05 November 2018
SLA Number	