


18/02937/FUL

R S Cockerill York Ltd Stamford Bridge Road Dunnington

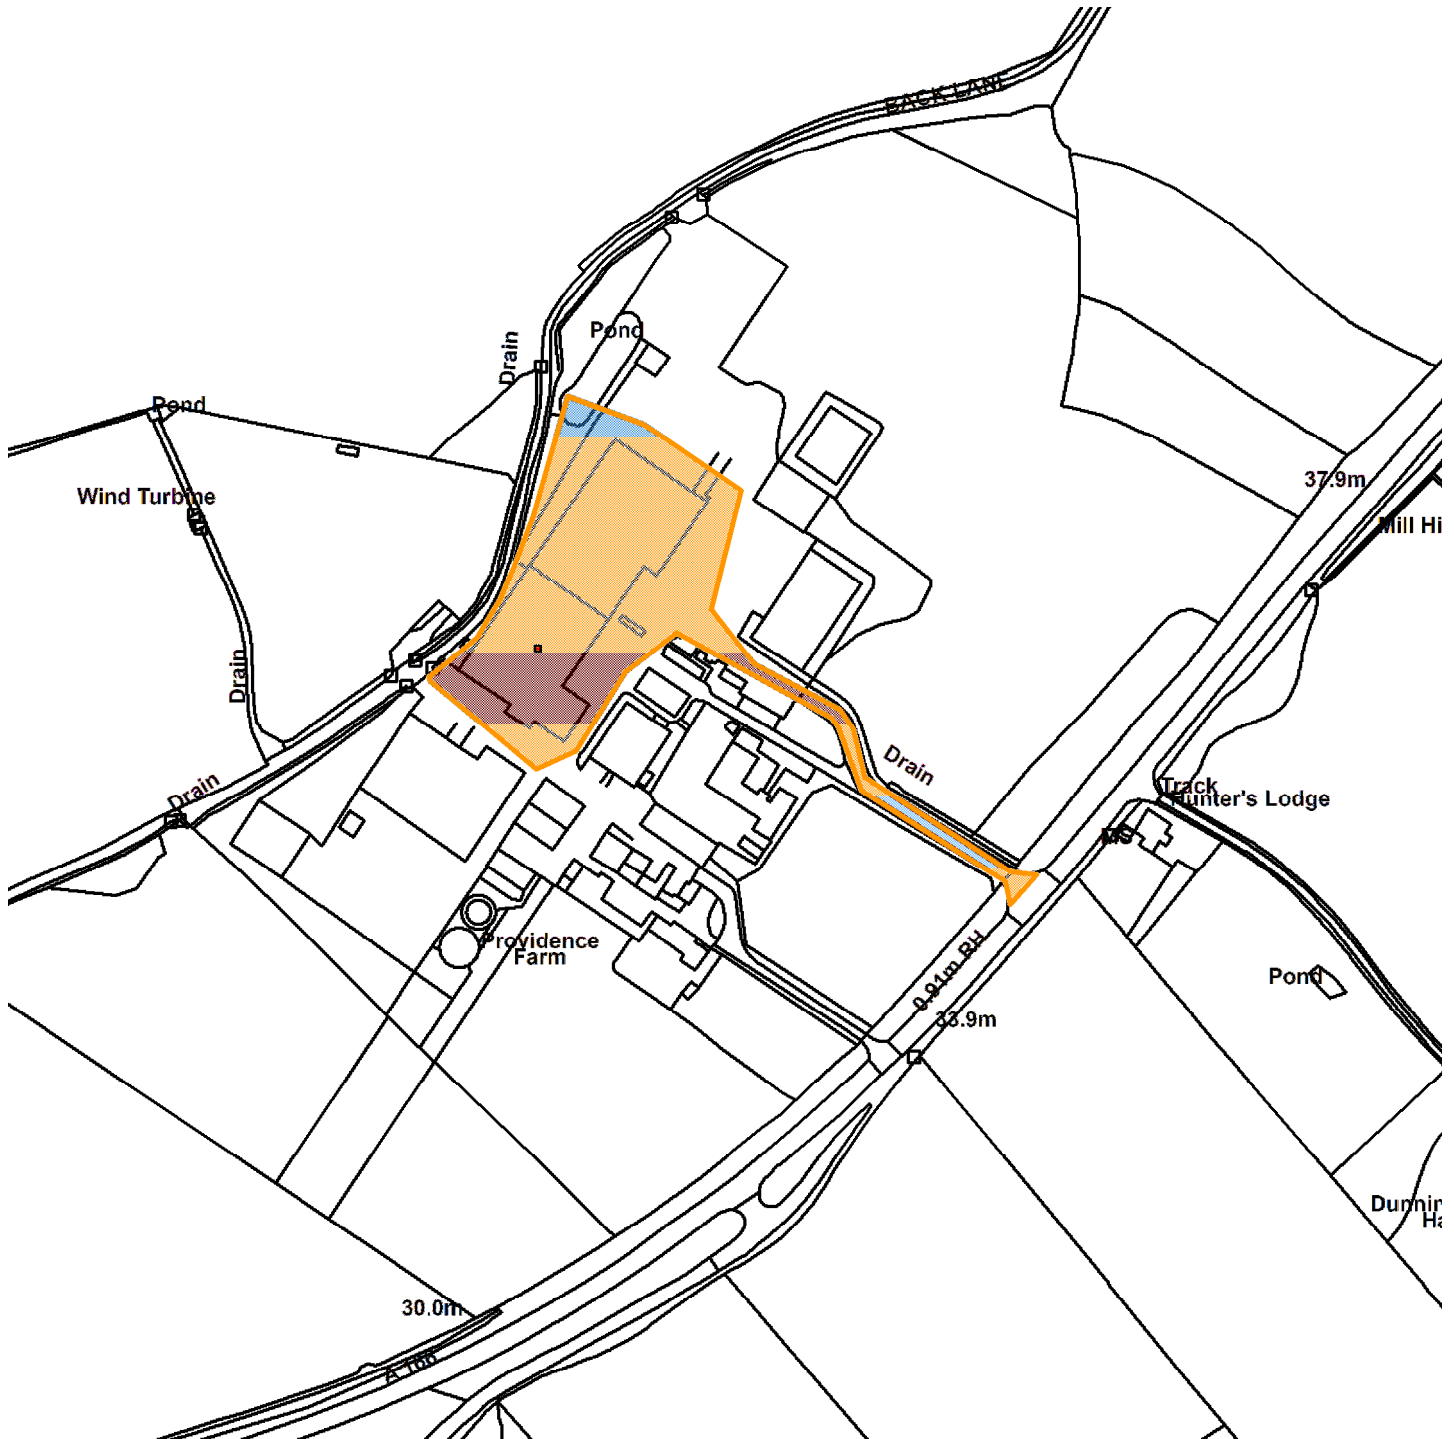

Scale : 1:3033

Reproduced from the Ordnance Survey map with the permission of the Controller of Her Majesty's Stationery Office © Crown Copyright 2000.

Unauthorised reproduction infringes Crown Copyright and may lead to prosecution or civil proceedings.

Organisation	City of York Council
Department	Economy & Place
Comments	Site Location Plan
Date	09 April 2019
SLA Number	