



Area Planning Sub-Committee

20/00892/FUL


Unit 1 The Joinery Works Heritage Park Outgang Lane
Osbaldwick

Unit 1, Heritage Park, Outgang Lane, Osbaldwick, York, YO19 5UP




Map area bounded by: 463858,451977 464000,452119. Produced on 04 September 2020 from the OS National Geographic Database. Reproduction in whole or part is prohibited without the prior permission of Ordnance Survey. © Crown copyright 2020. Supplied by UKPlanningMaps.com a licensed OS partner (100054135). Unique plan reference: p2bul/502983/681918

OUTGOING LANE

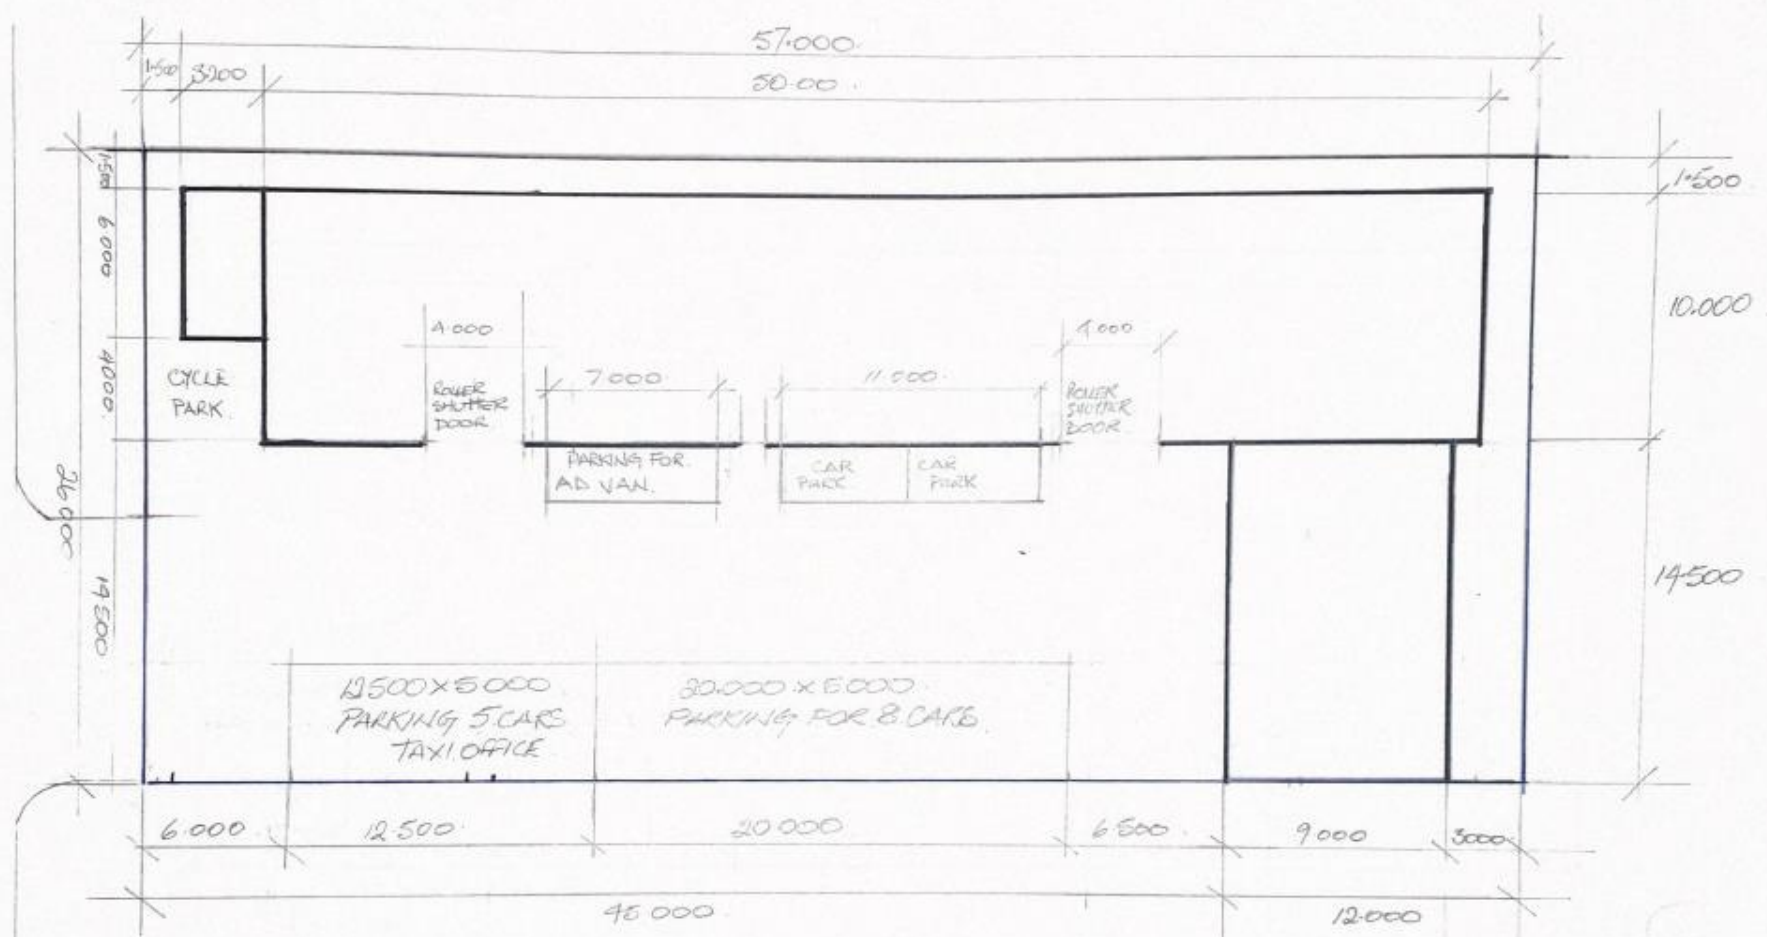

SITE PLAN.-SHOWING PROPOSED PARKING LAYOUT
SCALE 1/200.

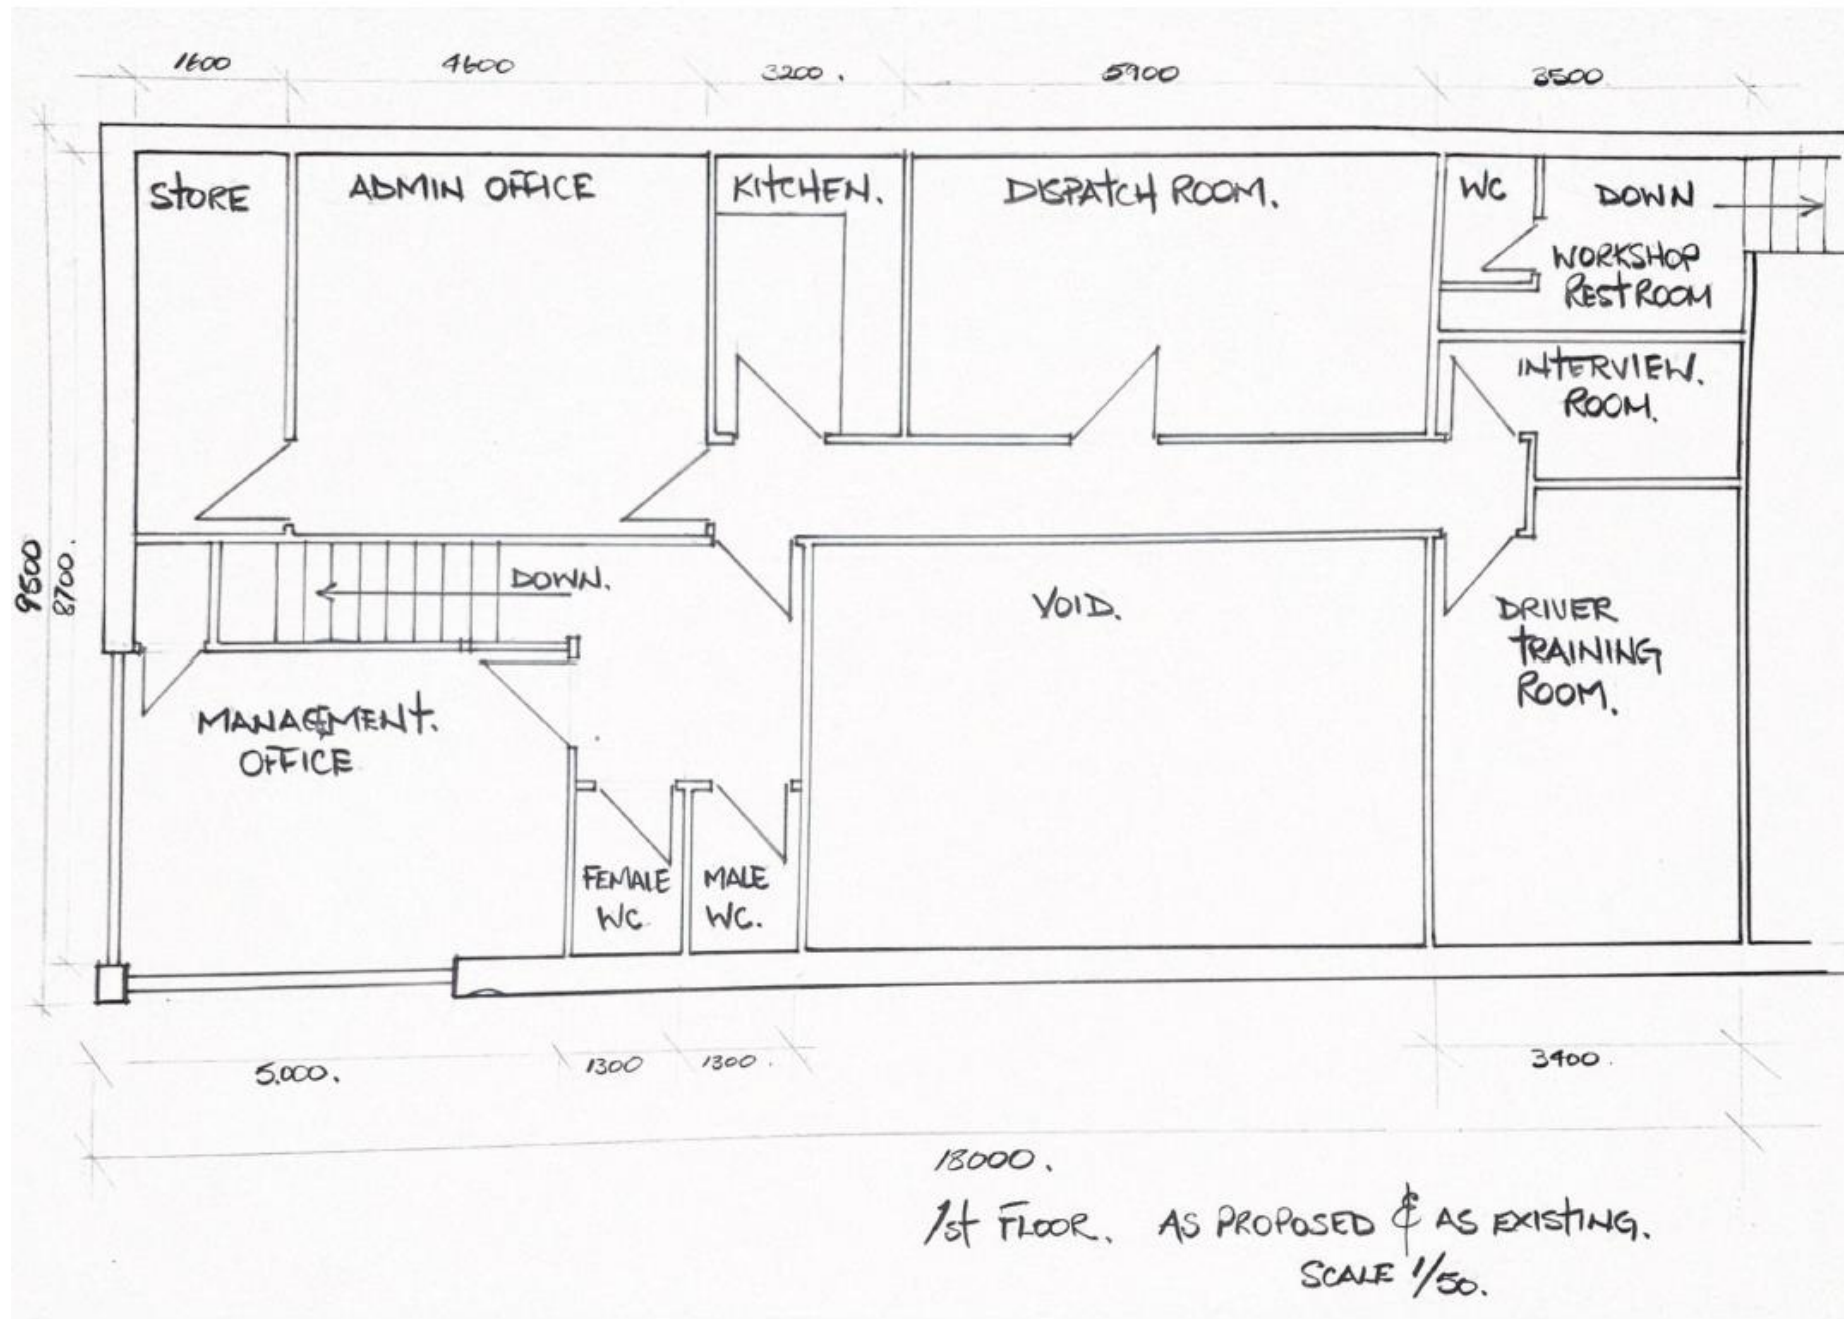

Application site and access



Outgang Lane
looking north



Part of building
subject of change of
use

