


ANNEX A

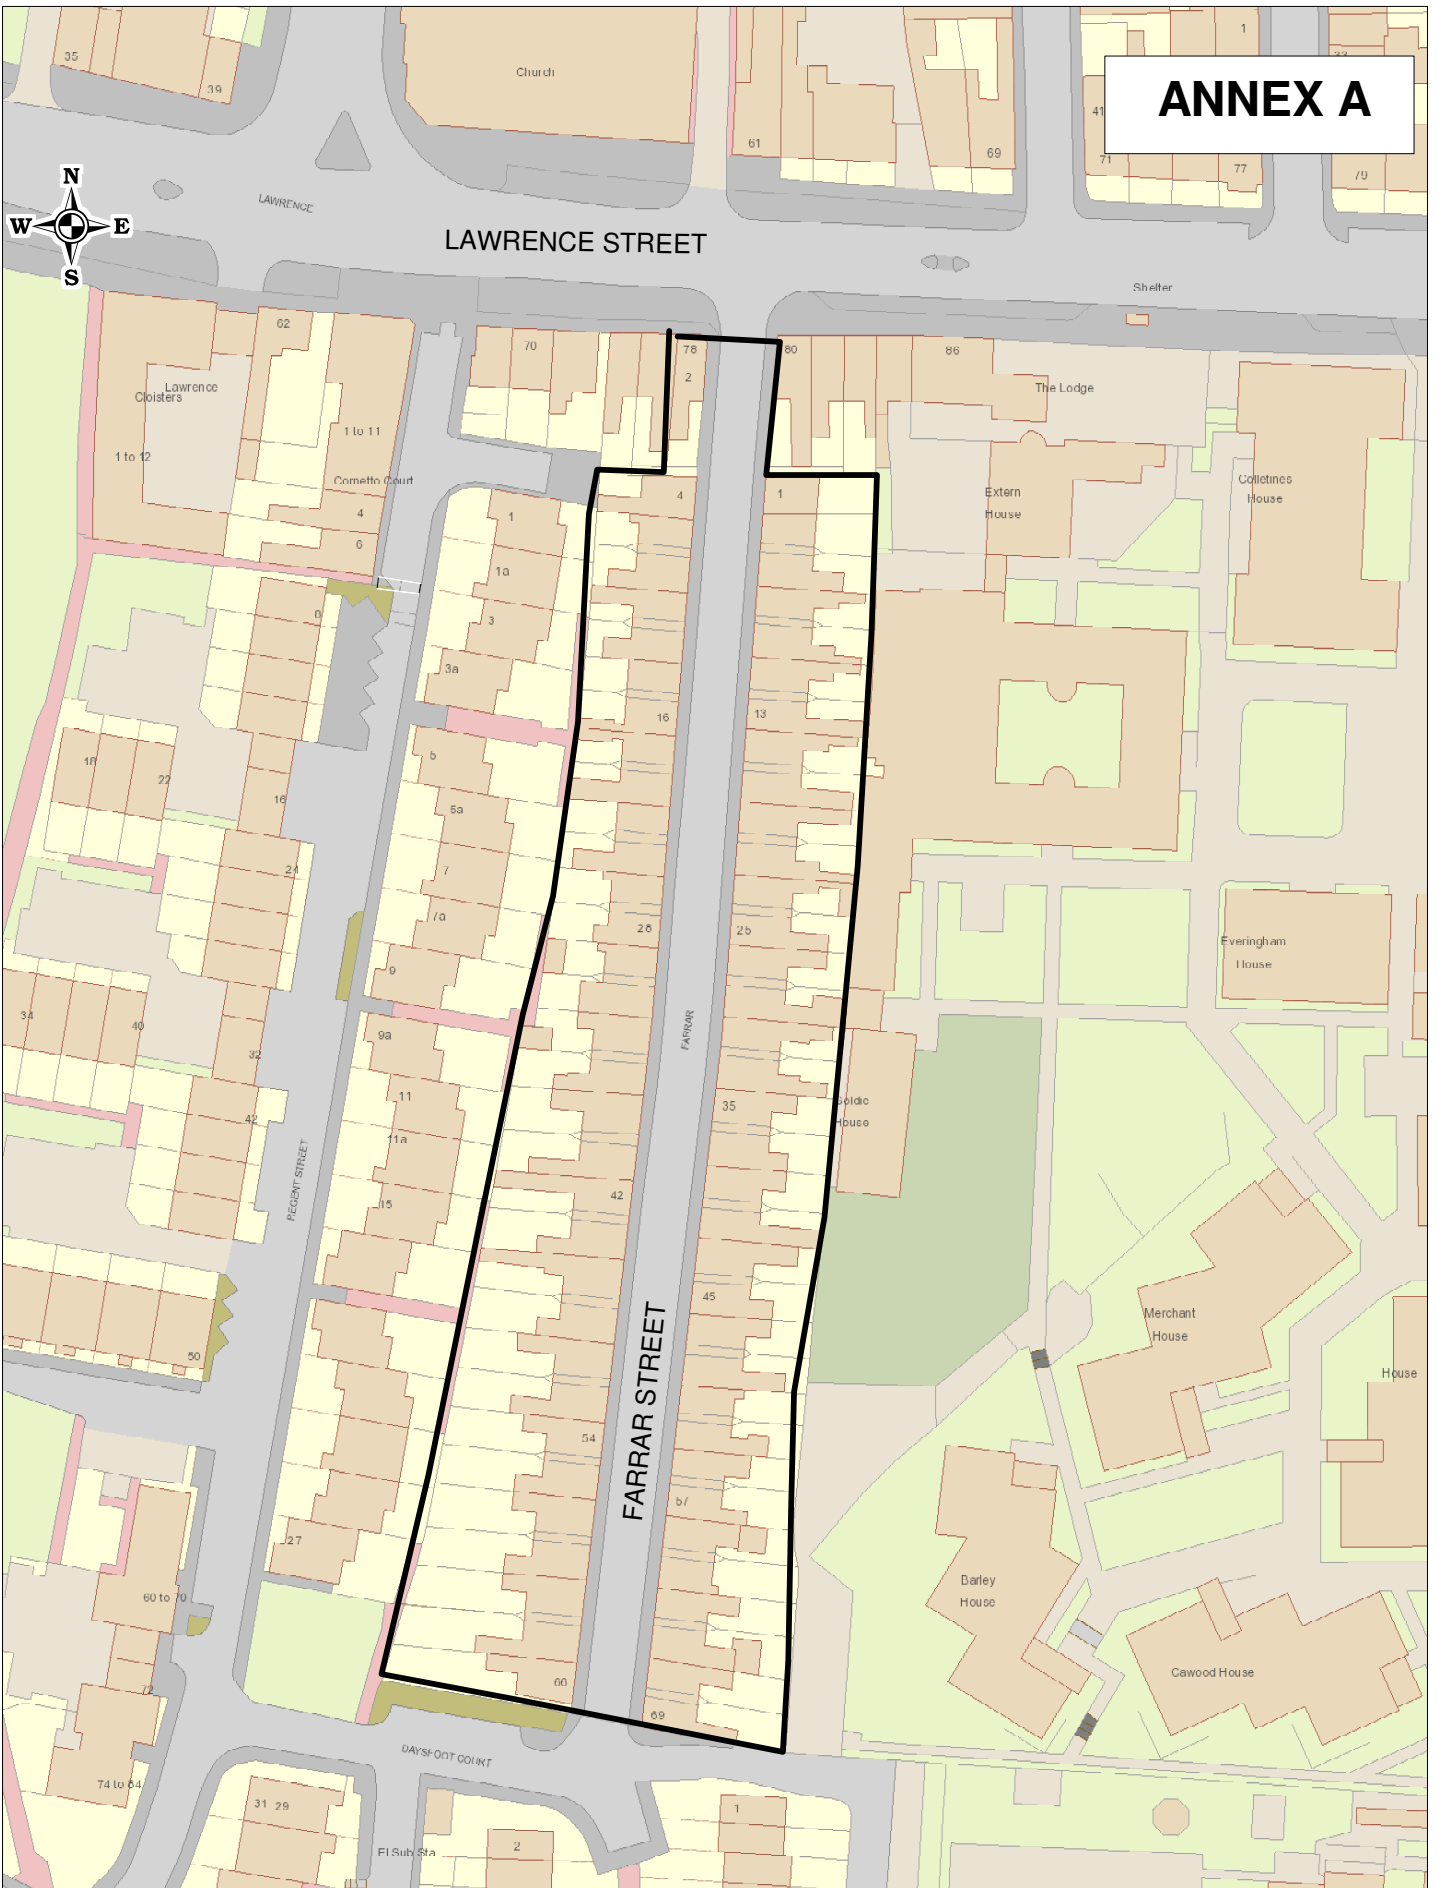

Plan of the consulted area for proposed residents parking extending R46

SCALE	1 : 1000
DATE	OCT 2020
DRAWING No.	
DRAWN BY	
+ Crown copyright. All rights reserved Licence No. 2003	