


# Haxby Hall, York Road, YO32 3DX

20/01944/FULM

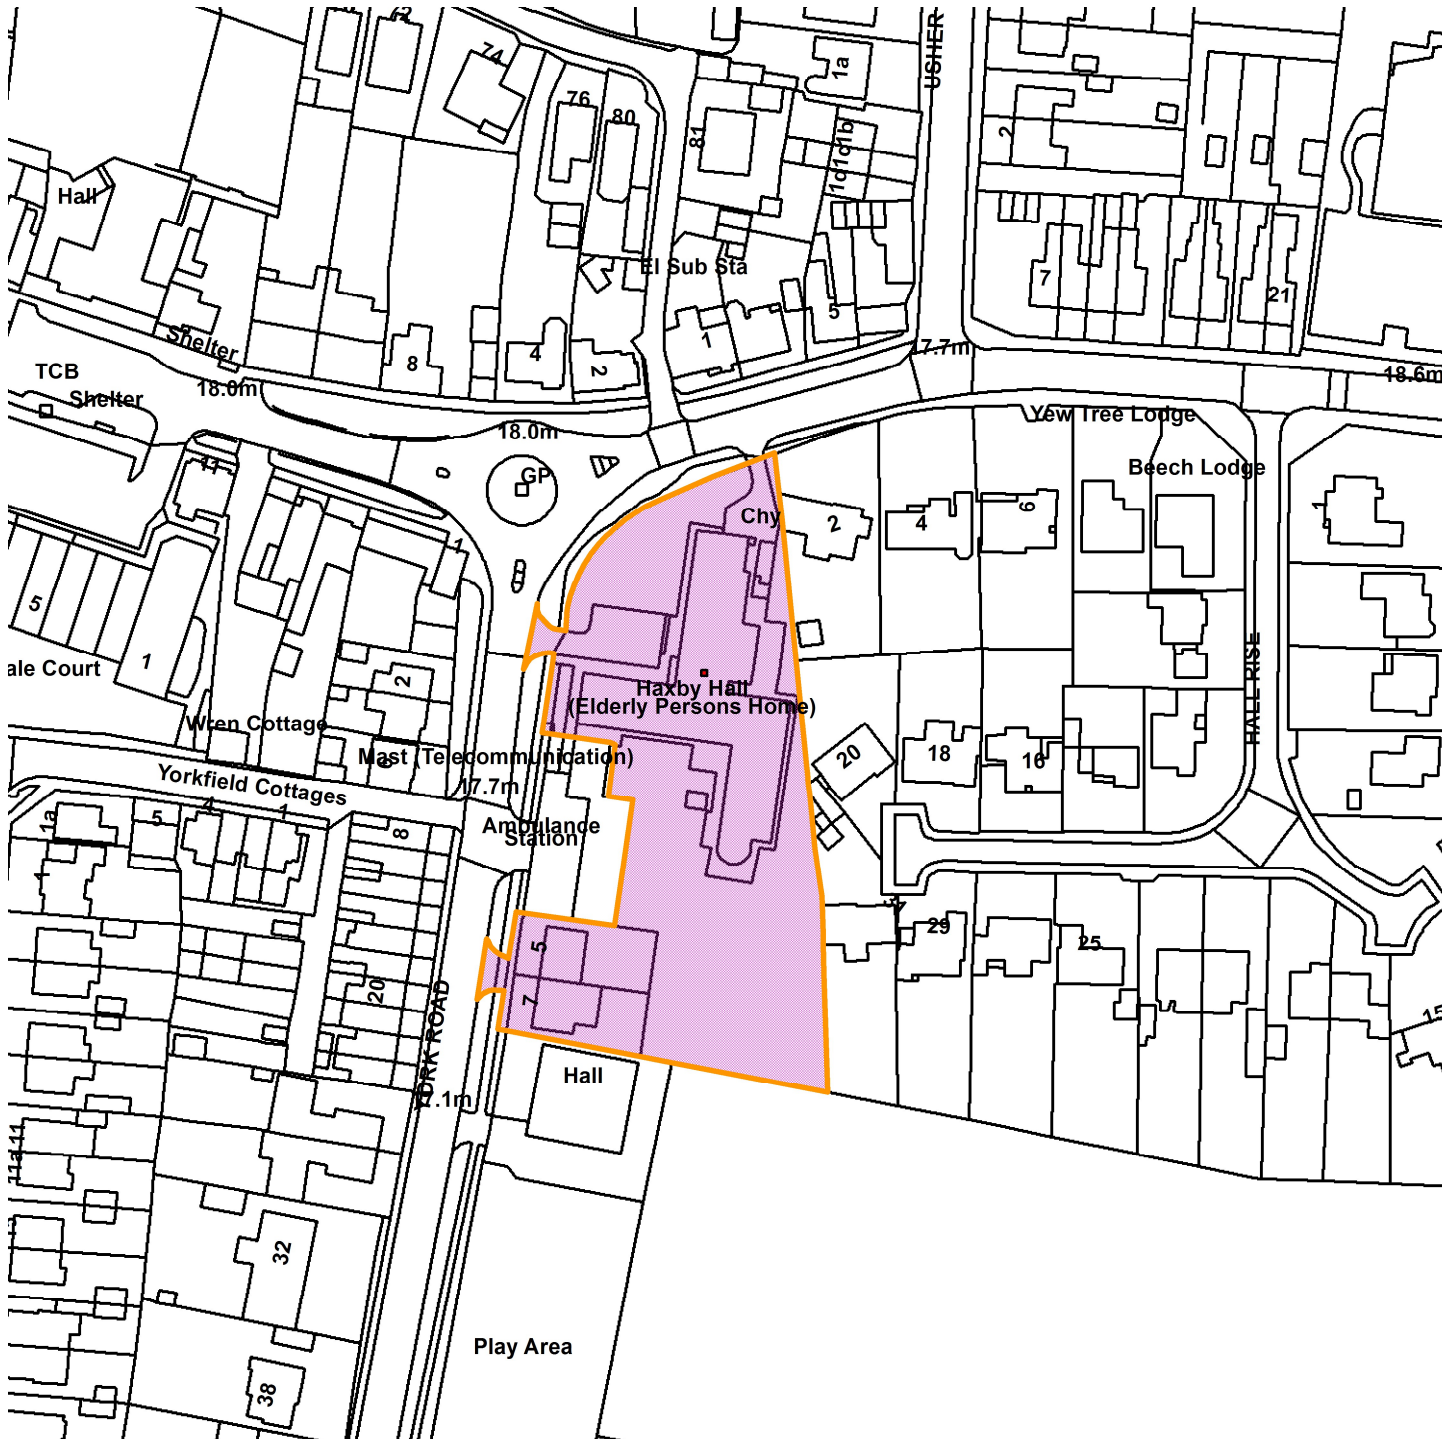

Scale : 1:1435

Reproduced from the Ordnance Survey map with the permission of the Controller of Her Majesty's Stationery Office © Crown Copyright 2000.

Unauthorised reproduction infringes Crown Copyright and may lead to prosecution or civil proceedings.

<b>Organisation</b>	City of York Council
<b>Department</b>	Economy & Place
<b>Comments</b>	Site Location Plan
<b>Date</b>	15 February 2021
<b>SLA Number</b>	