


Grange House, Main Street, Elvington YO41 4AG

21/00315/FUL

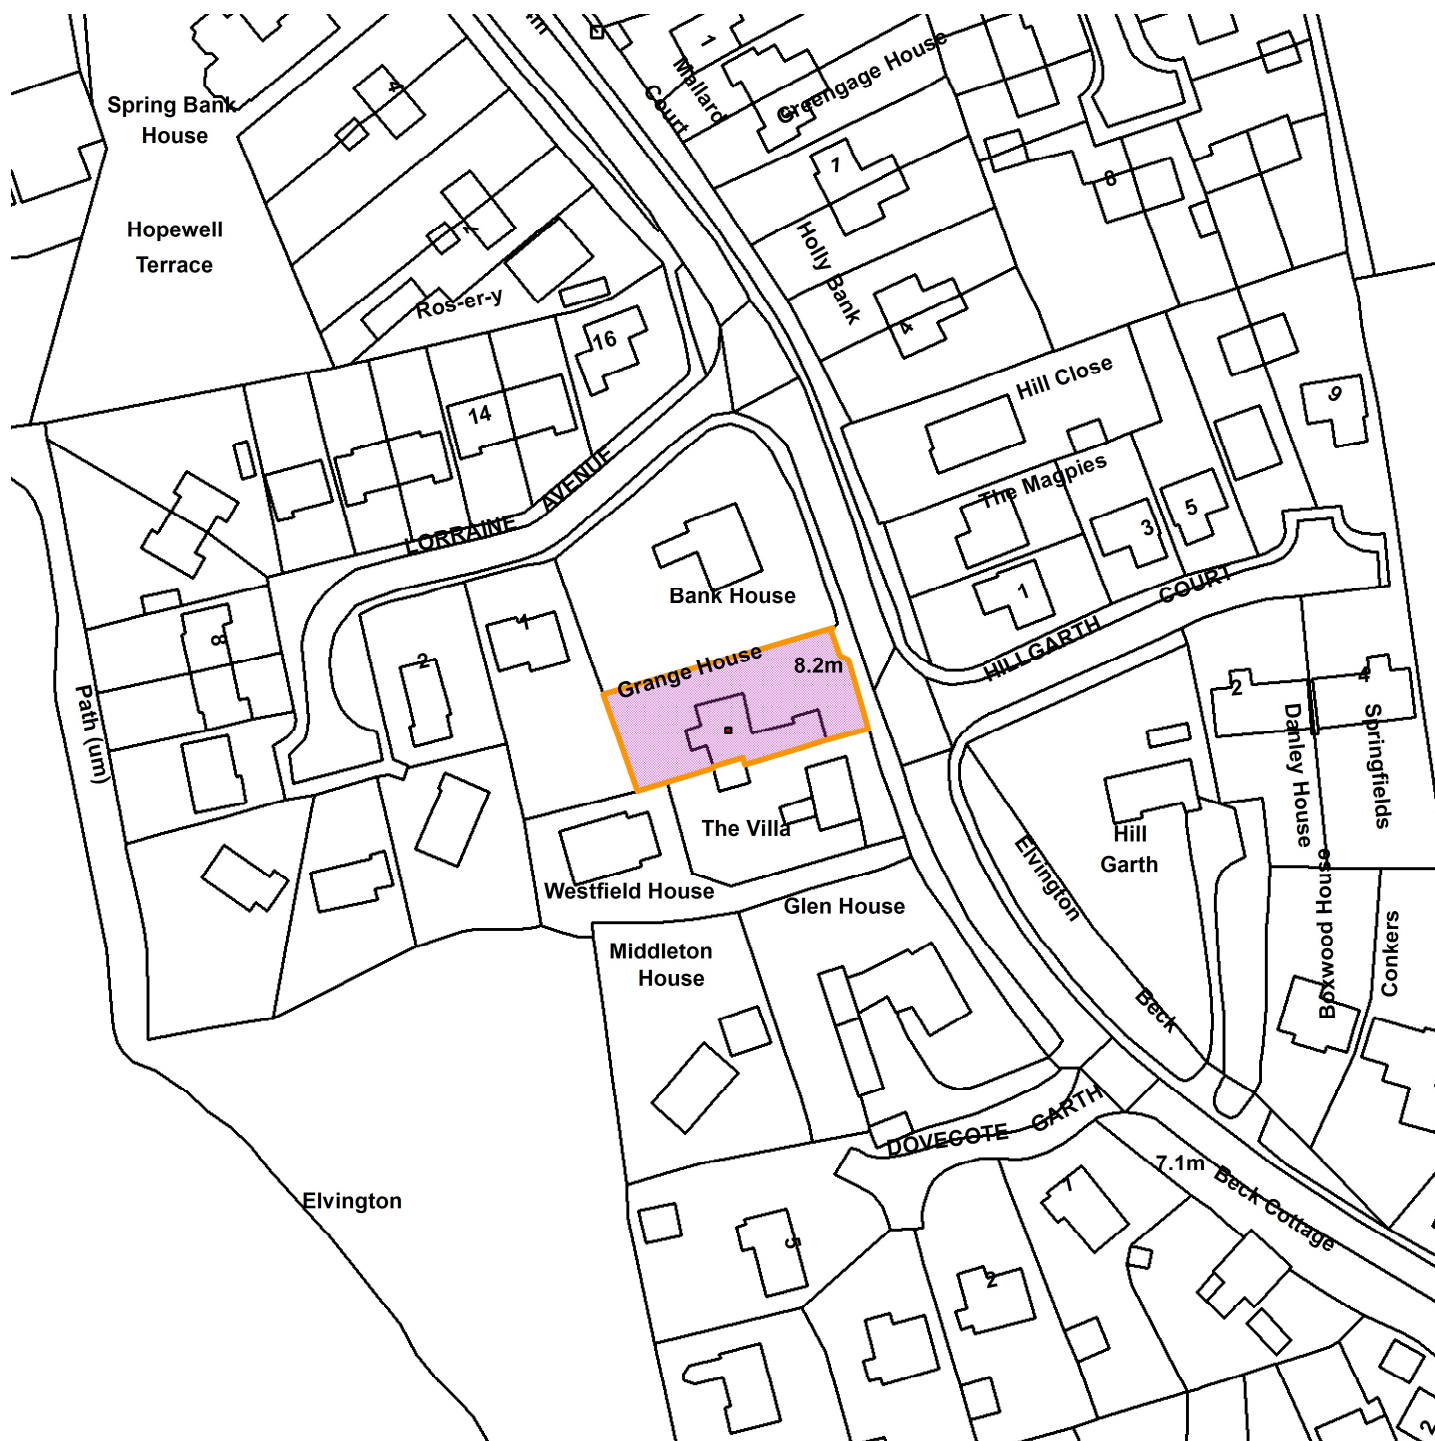

GIS by ESRI (UK)



Scale : 1:1181

Reproduced from the Ordnance Survey map with the permission of the Controller of Her Majesty's Stationery Office © Crown Copyright 2000.

Unauthorised reproduction infringes Crown Copyright and may lead to prosecution or civil proceedings.

Produced using ESRI (UK)'s MapExplorer 2.0 - <http://www.esriuk.com>

Organisation	City of York Council
Department	Economy & Place
Comments	Site Location Plan
Date	01 March 2021
SLA Number	