




Area Planning Sub-Committee

21/01692/FUL

Mast Adjacent To Gas Holder Off Hawthorn Grove

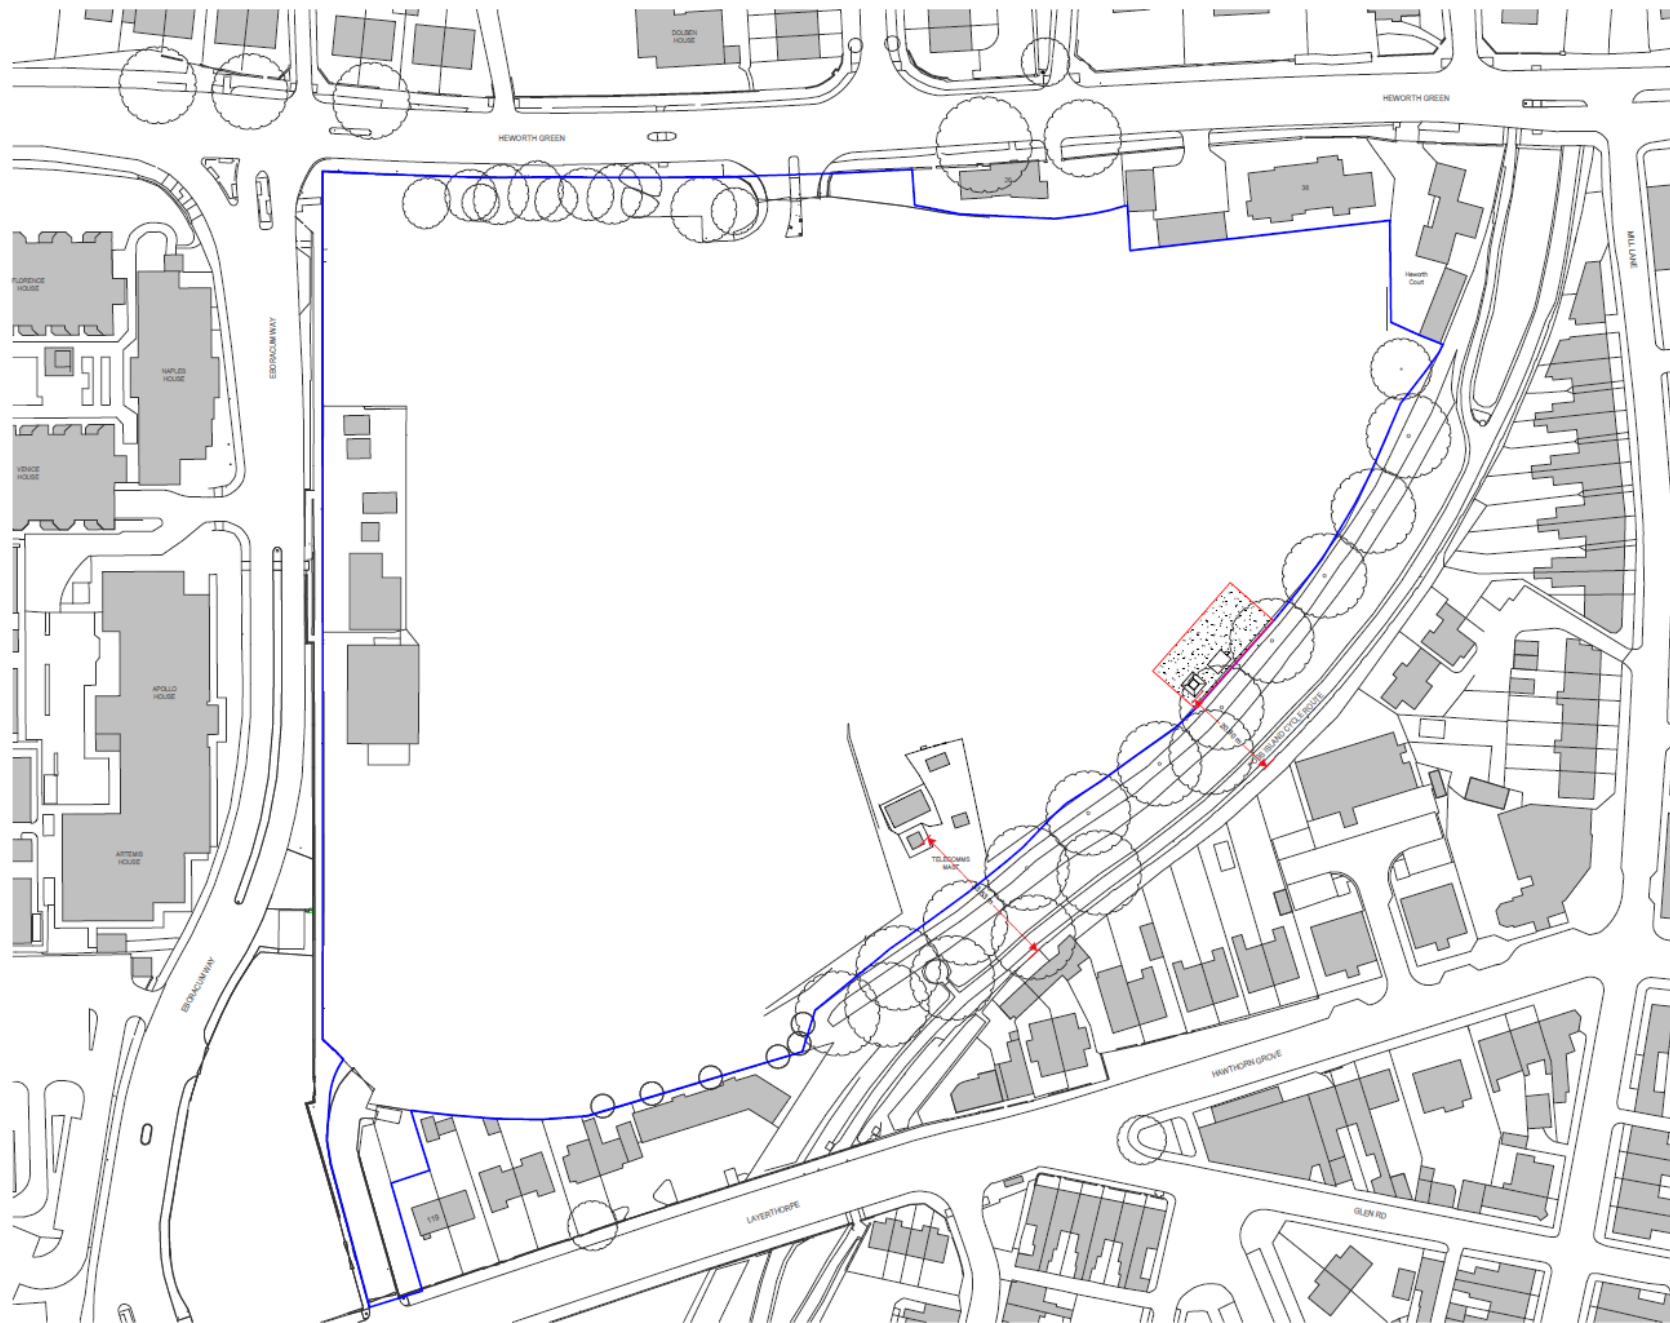

Copyright:
 This drawing is the sole copyright of Vincent & Brown any reproduction in any form is forbidden unless permission is granted in writing.
 Do not scale from this drawing, any discrepancies on site should be brought to the attention of Vincent & Brown.
 Work and materials must comply with the current building regulations and any relevant codes of practice, and must be read in conjunction with the building specification and any other consultants or sub-contractor information.

LEGEND

—	Planning Application Boundary
—	Ownership Boundary

Revision Date Description

Vincent & Brown
 Studio 12, Millershorse Business Park
 5th Bell Lane, Belper, Derbyshire, Derby, Notts. DE22 3BB
 t: 01504 730341 e: studio@vincentandbrown.com

Project:
 Heworth Green, Zone C
 Heworth Green, York

Drawing: Proposed Site Plan - Mast


Date:	07/21/21	Discipline:	PLANNING	Drawn by:	LT/SC	Checked by:	SC
Scale:	1:500	Sheet size:	A1				


Scale bar: 0 10 20 30 40 50

Job number:	19140-VB-	Project name:	ZM-0C-	Drawn by:	DR-A-	Drawing number:	03M104
-------------	-----------	---------------	--------	-----------	-------	-----------------	--------

Proposed Site Plan - Mast Compound Existing Site
 1 : 500

Existing and Proposed
locations -
Detail

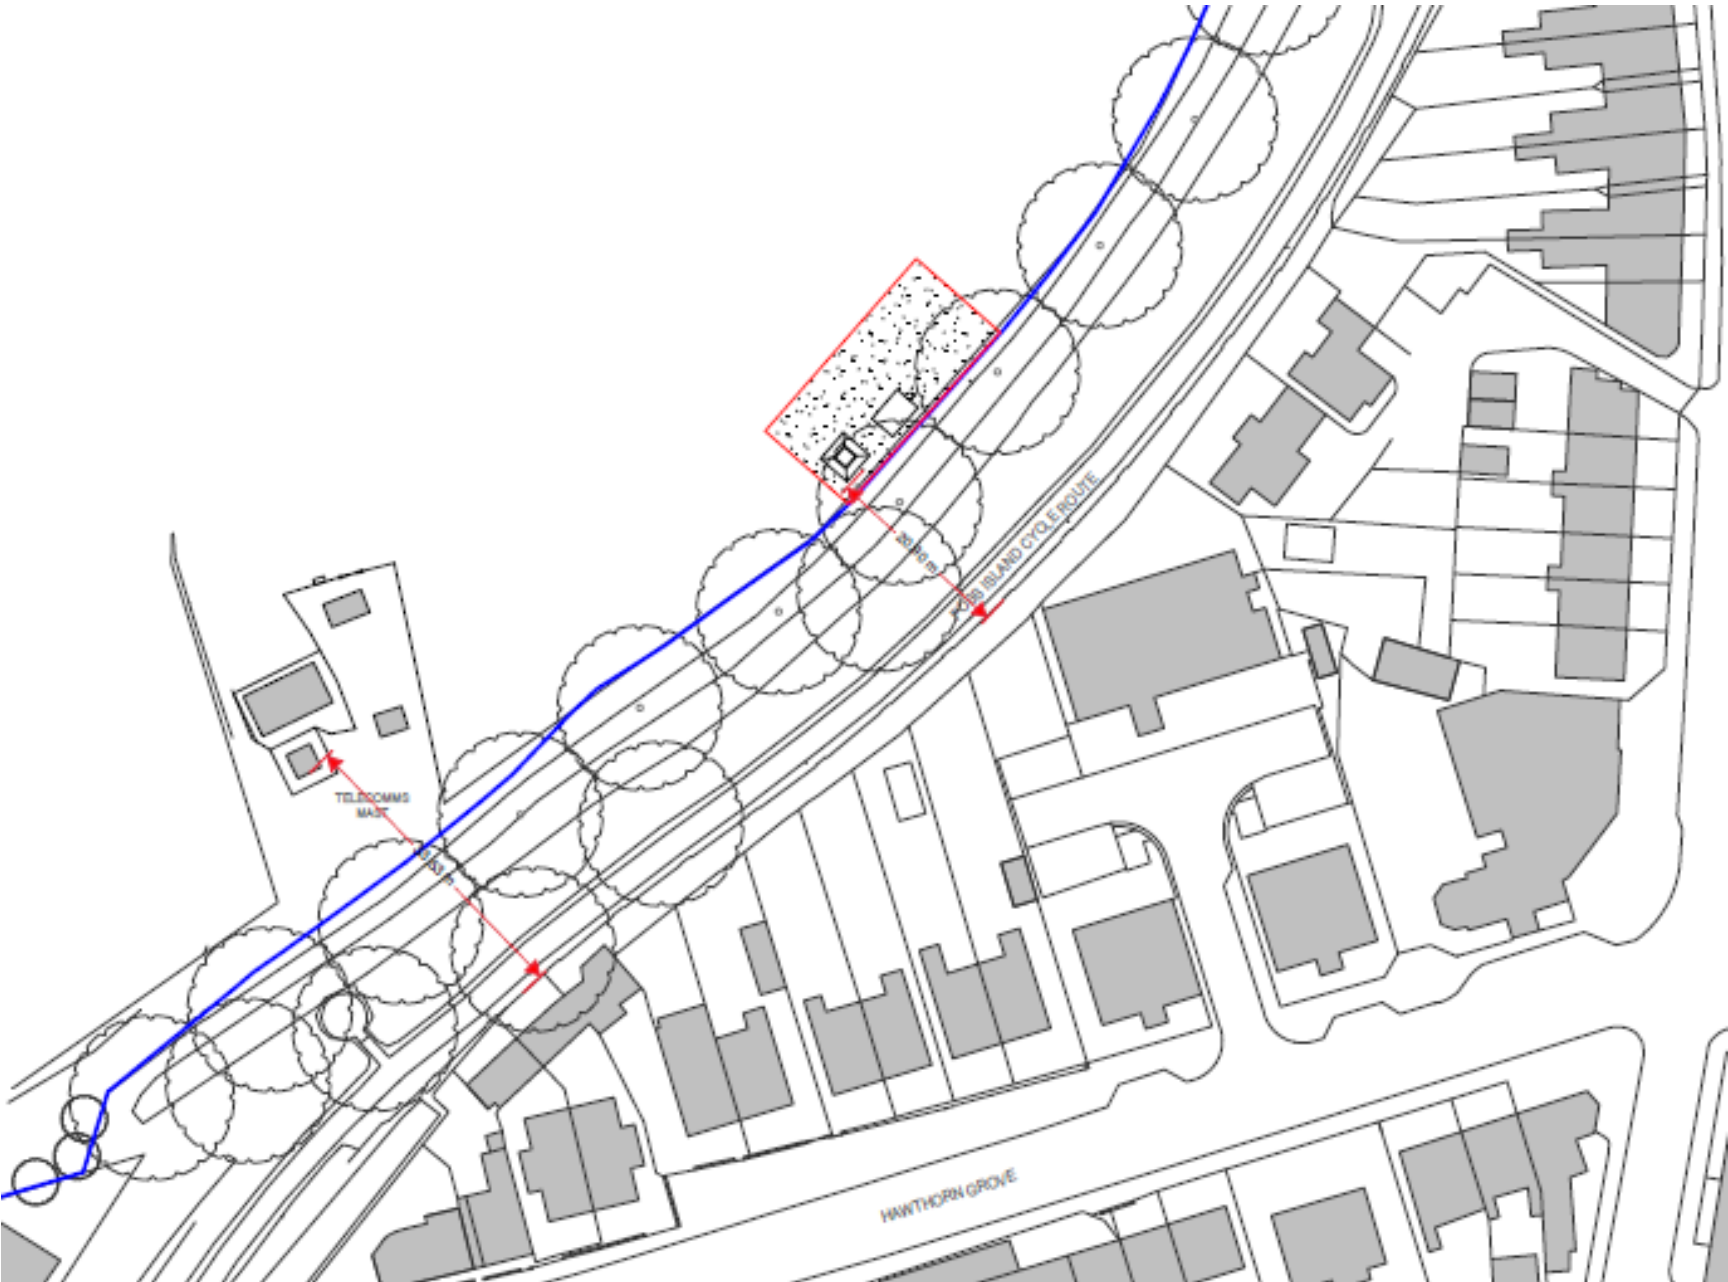

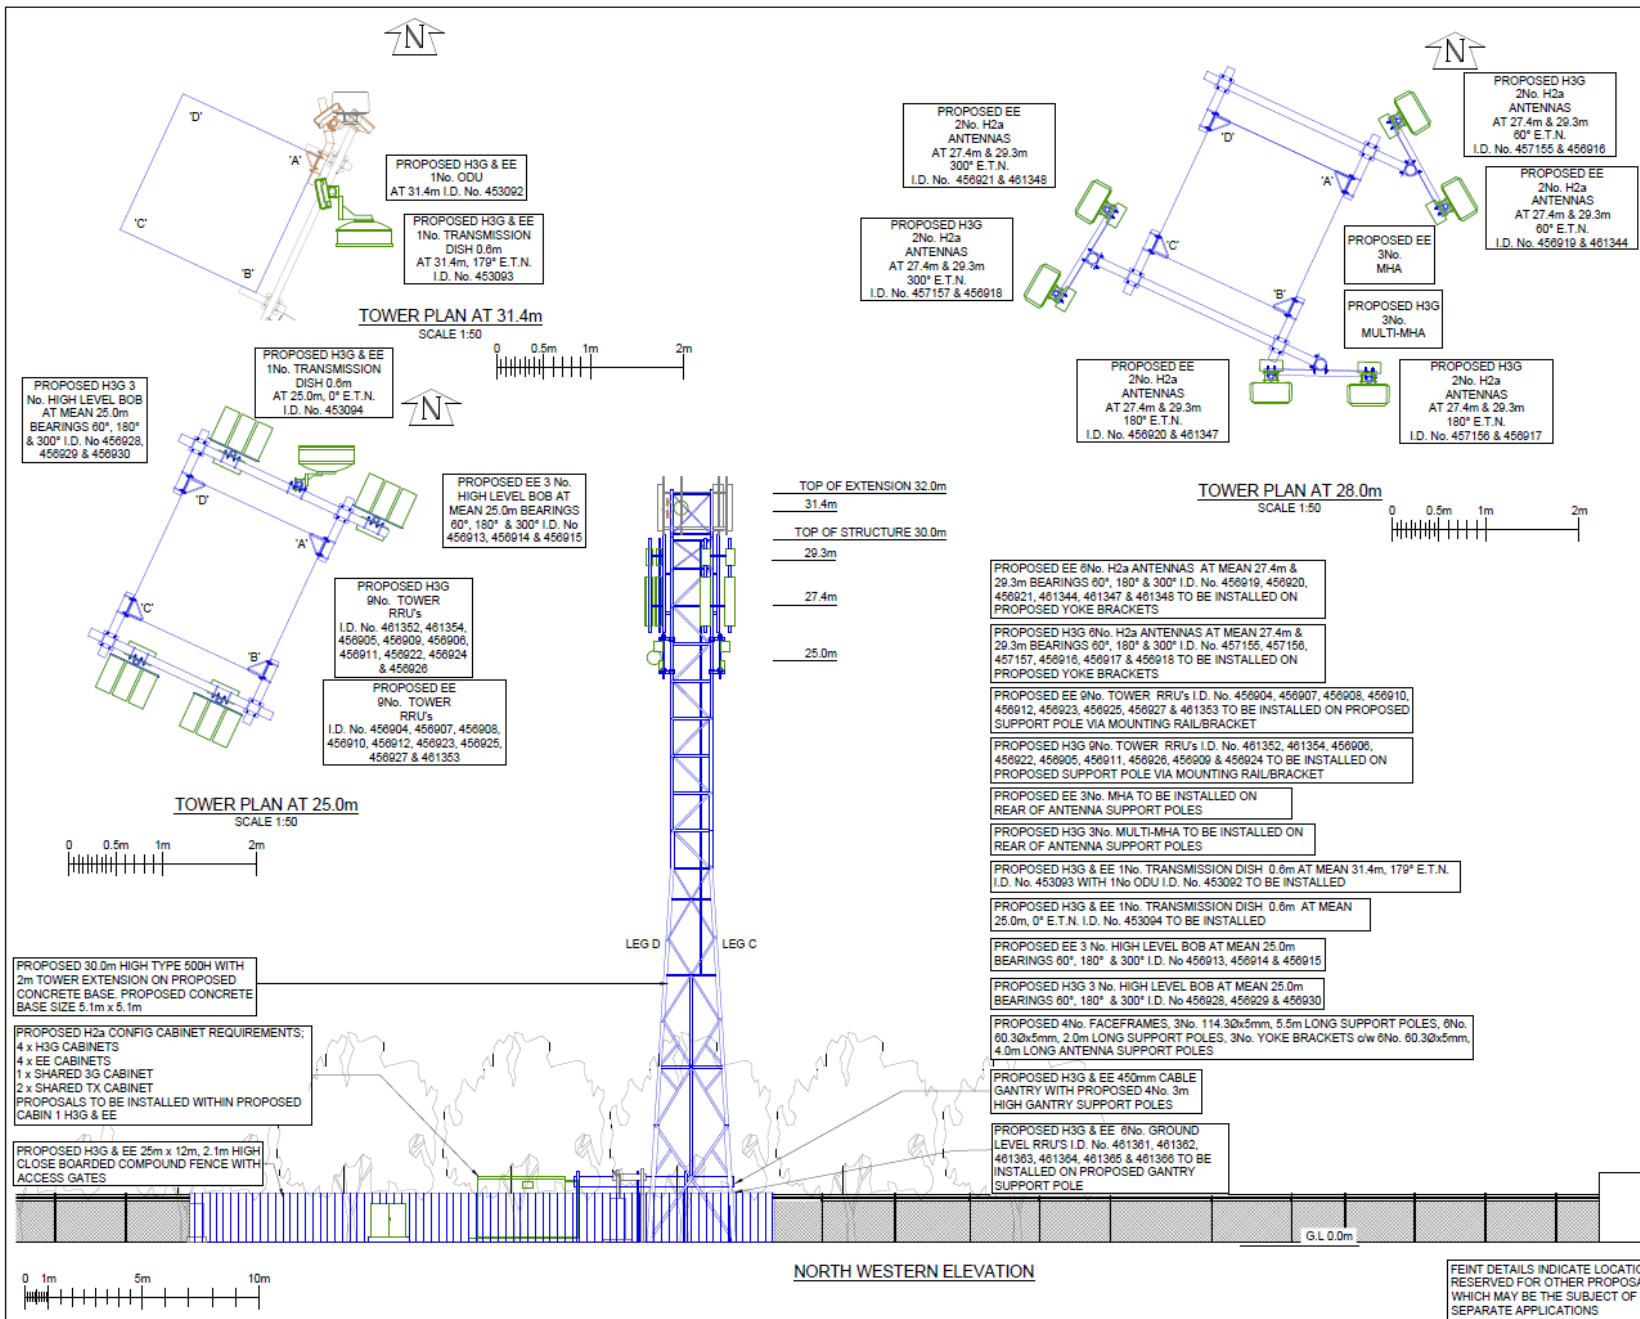

©2020 Cellnex
 All rights reserved. No part of this publication may be reproduced, stored in a retrieval system or transmitted in any form or by any means Electronic, Mechanical, Photocopying, Recording or otherwise, without the prior written consent of the Company.

NOTES

PROJECT No. 214374	
CELL No.	YOR127
7	PROJ No. 214374 MINOR AMEND 03/03/21 HFC/LBG
6	PROJ No. 214374 MAJOR AMEND 18/02/21 HFC/LBG
5	PROJ No. 214374 MINOR AMEND 21/05/20 HFC/VH
4	PROJ No. 214374 MINOR AMEND 04/05/20 HFC/VH
3	PROJ No. 217508 PLANNING ISSUE 28/05/20 HFC/VH
ISS	REVISION DATE DRN/APP

cellnex
 driving future connectivity

Crawley Court, Winchester, Hampshire, SO21 2DA
 Tel: 01962 823434 Fax: 01962 823378

SITE No. 306408
 YORK HEWORTH GREEN 2
 24 HEWORTH GREEN
 YORK
 NORTH YORKSHIRE
 YO31 7SX

NGR SE 61205 52519
 OS GRID 461205 452519

TITLE
 SITE ELEVATION
 PROPOSED
 MBNL

SCALE 1:200

DRAWN	KG	10/05/19
APPROVED	LBG	03/03/21

DRG No. 306408-06-150-MD007 Sheet 1 of 1 Rev 7

FEINT DETAILS INDICATE LOCATIONS RESERVED FOR OTHER PROPOSALS WHICH MAY BE THE SUBJECT OF SEPARATE APPLICATIONS

Existing Mast



Tree cover adj.
proposed mast



Proposed location in Winter



Existing mast from
Heworth Mews

