




Area Planning Sub-Committee


20/01411/FULM

Former York Brewery Warehouse, 9 The Crescent

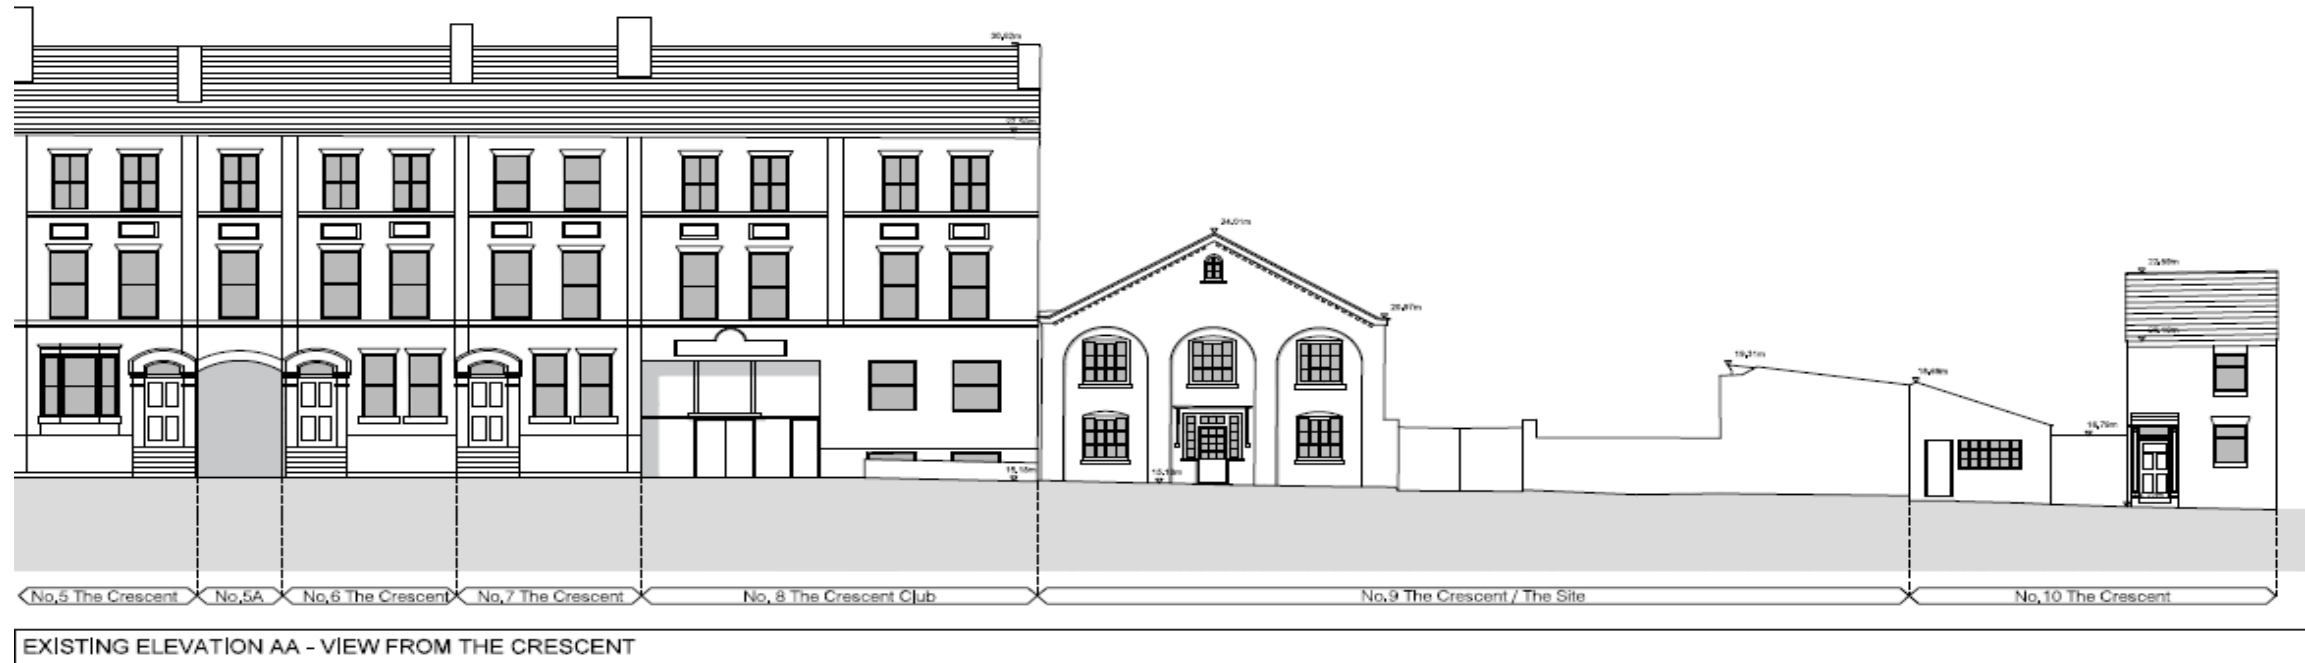



EXISTING ELEVATION CC - SIDE ELEVATION

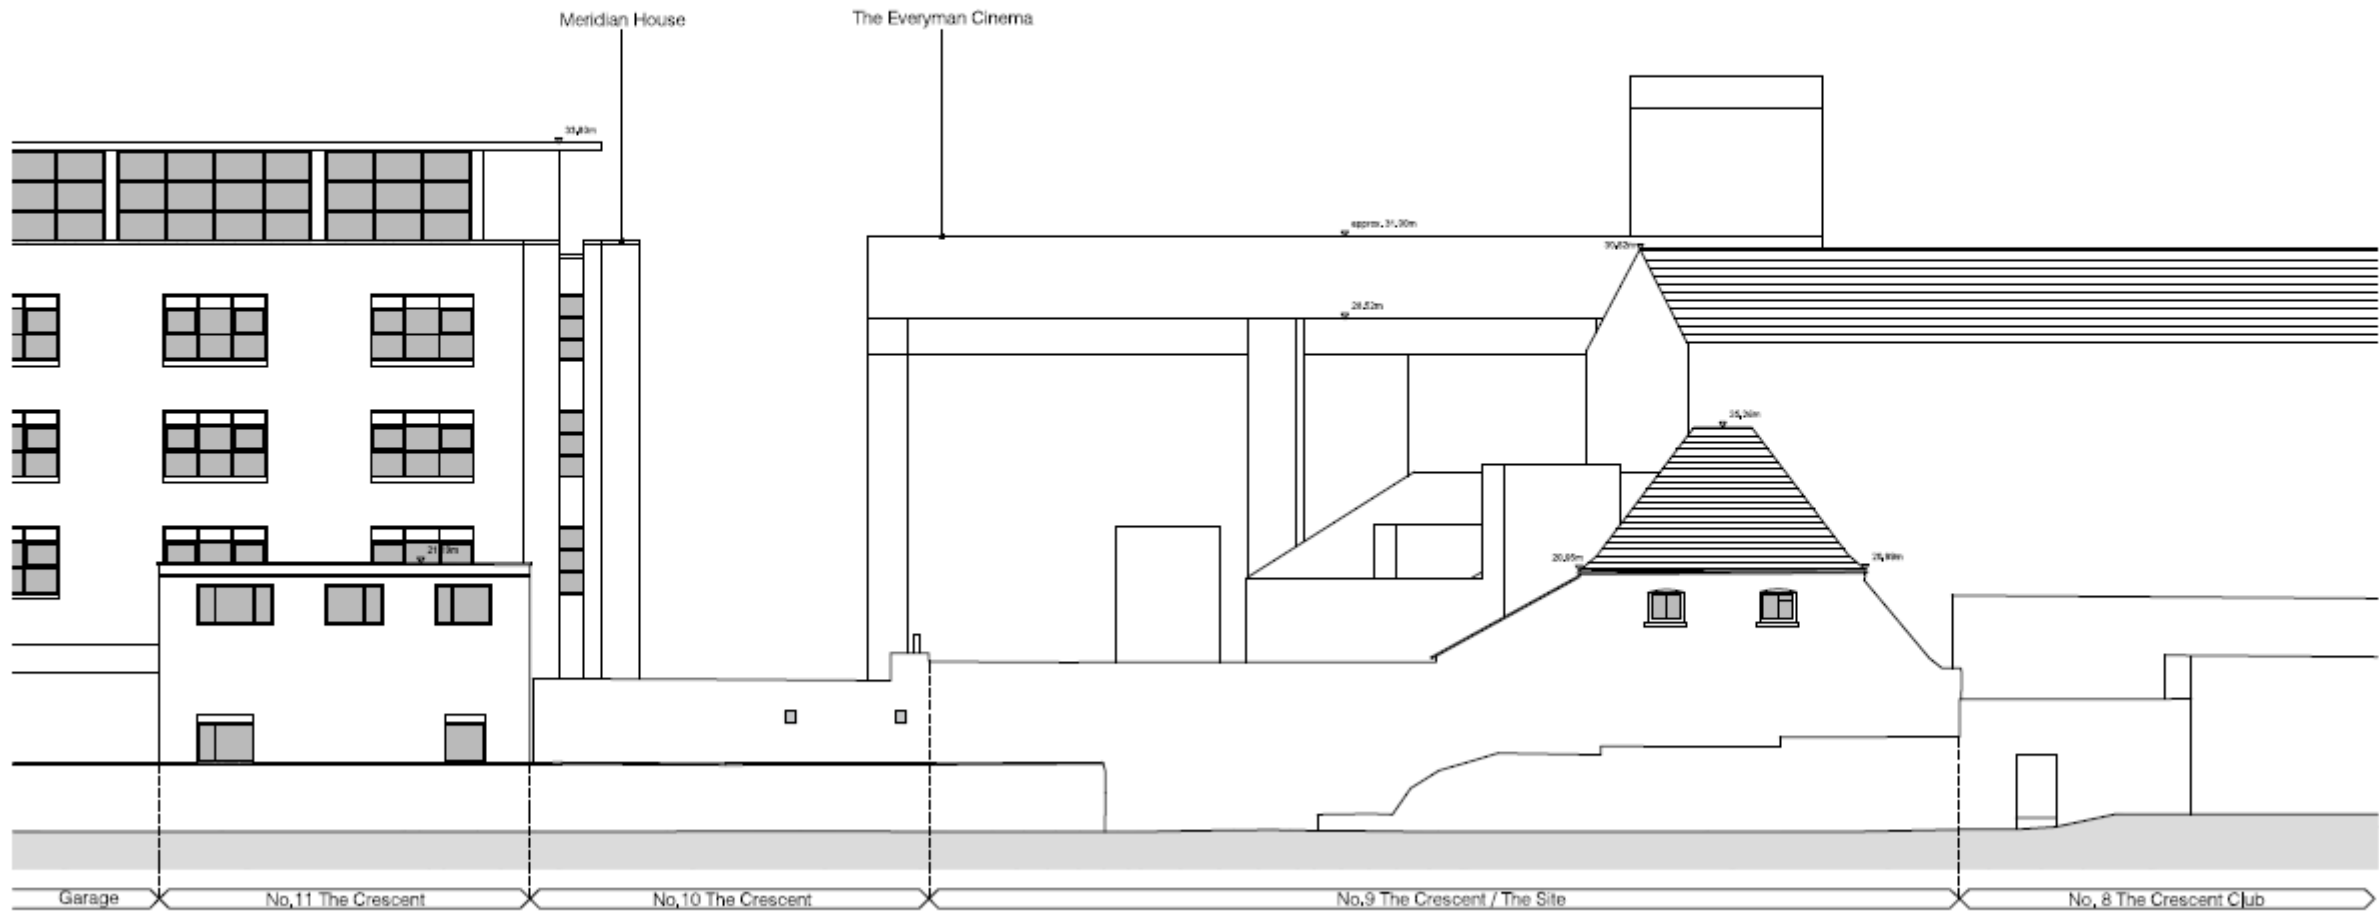

EXISTING ELEVATION BB - VIEW STATION CAR PARK

As proposed
Site plan



Front Elevation



AA East Elevation (Context)
1 : 200




AA East Elevation (The Crescent)
1 : 100

Side elevation
Facing 10 The
Crescent



CC North Elevation (Context)

1 : 200

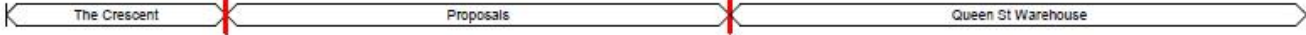


CC North Elevation

1 : 100

Rear – west
elevation




BB West Elevation (Context)
1 : 200

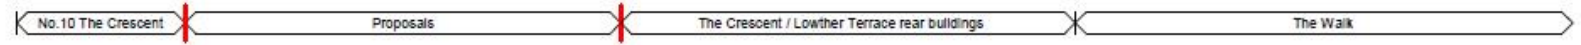


BB West Elevation (Car Park)
1 : 100

Side elevation
Facing
8 The Crescent

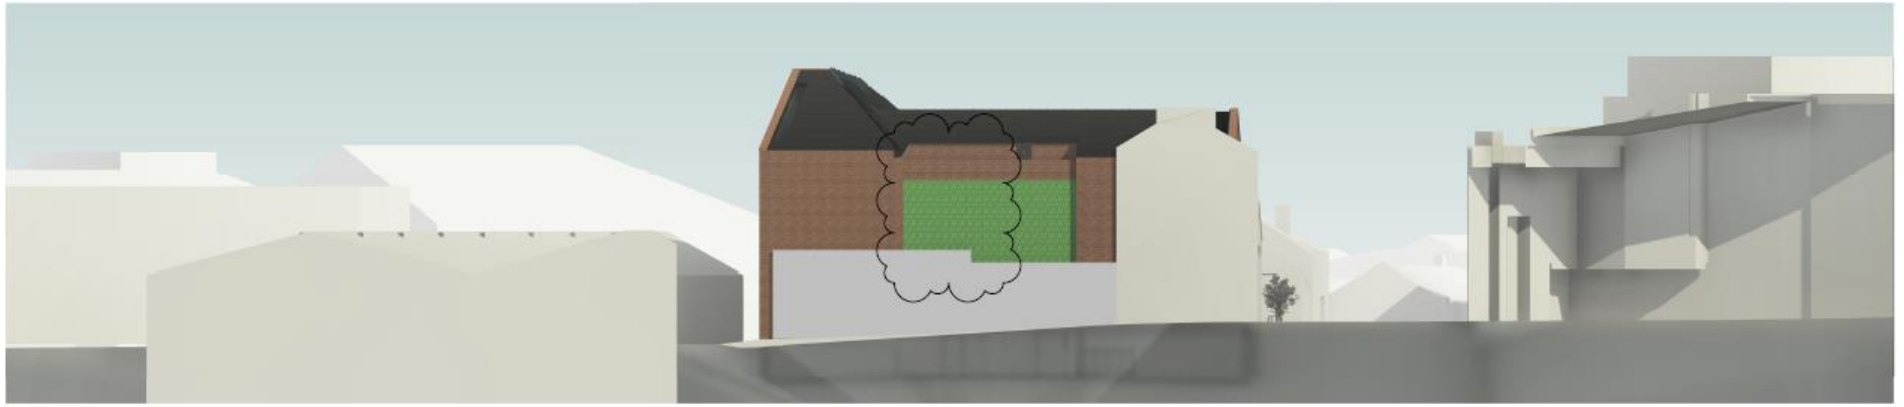


DD South Elevation (Context)
1 : 200

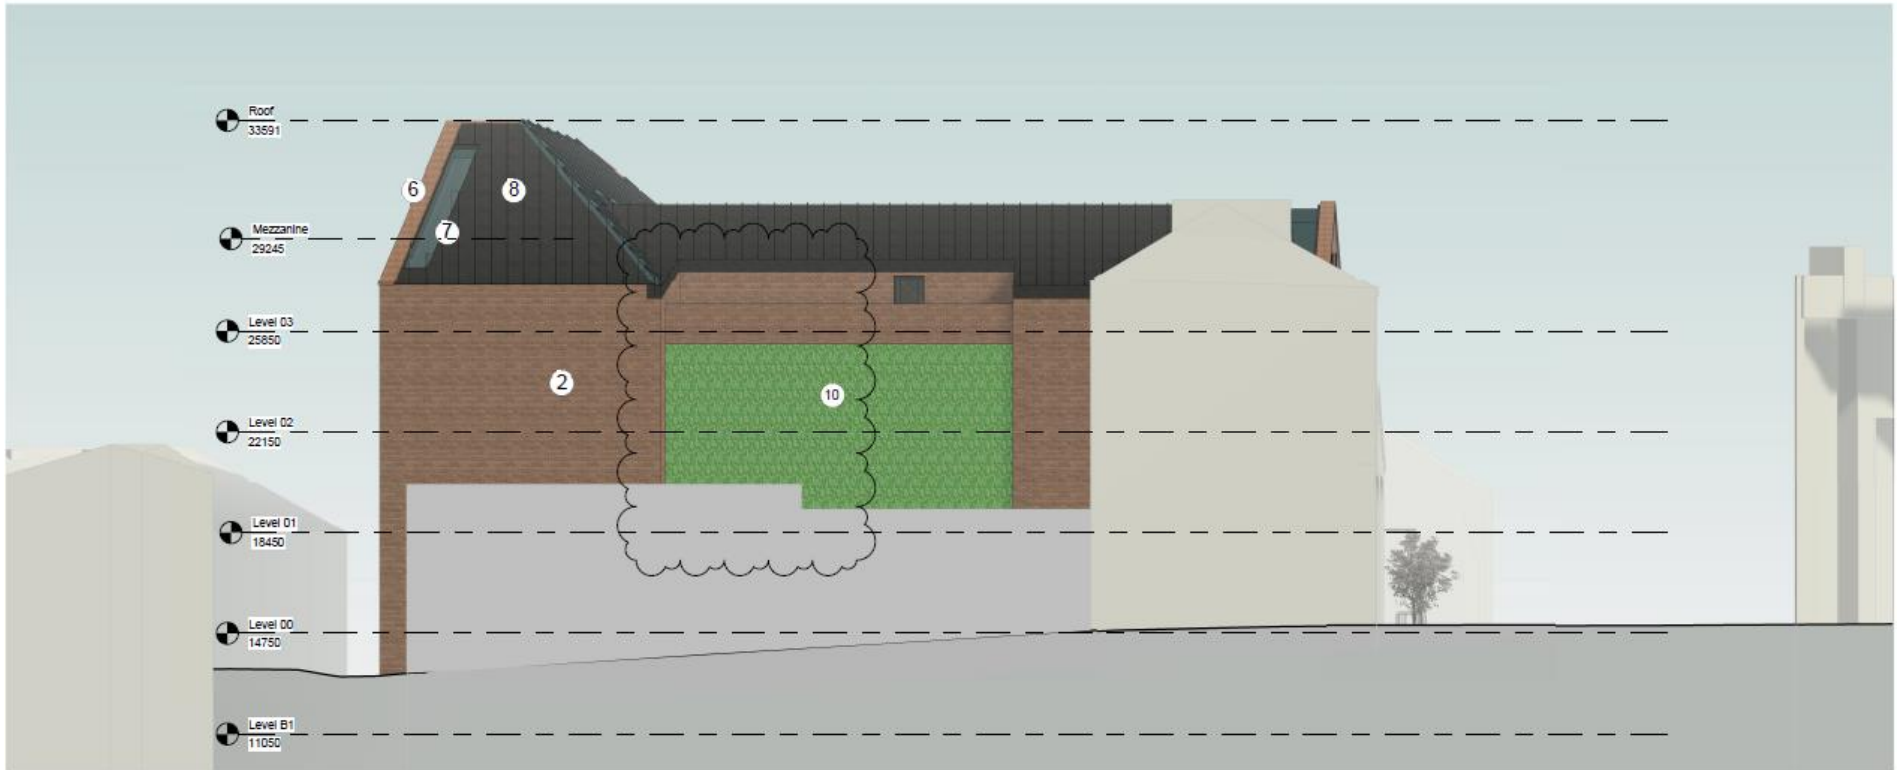


DD South Elevation
1 : 100


Proposed basement floor

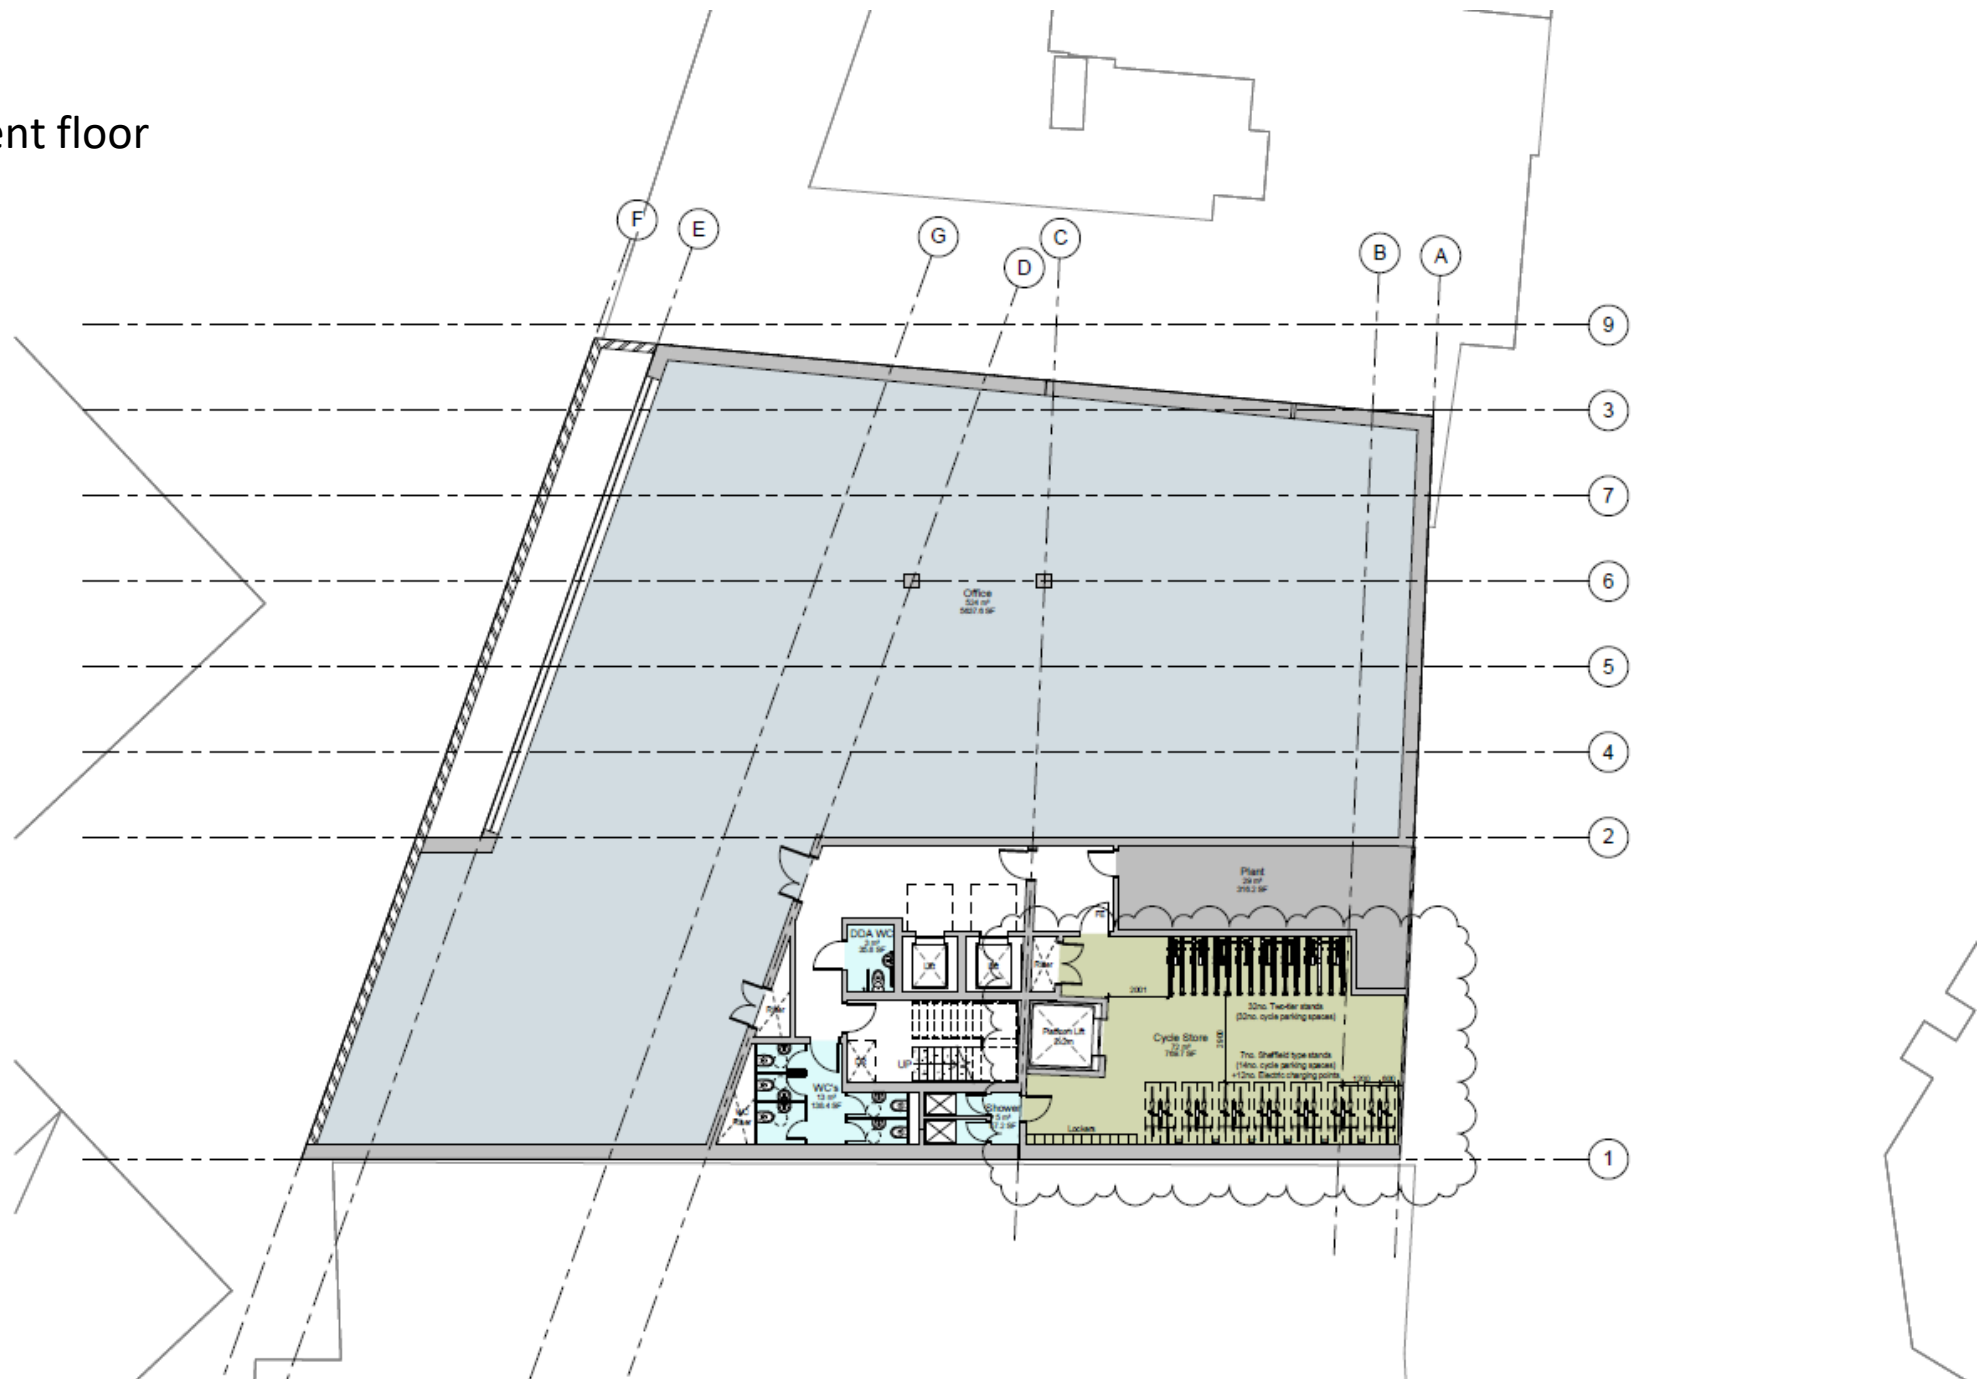

Proposed Ground Floor

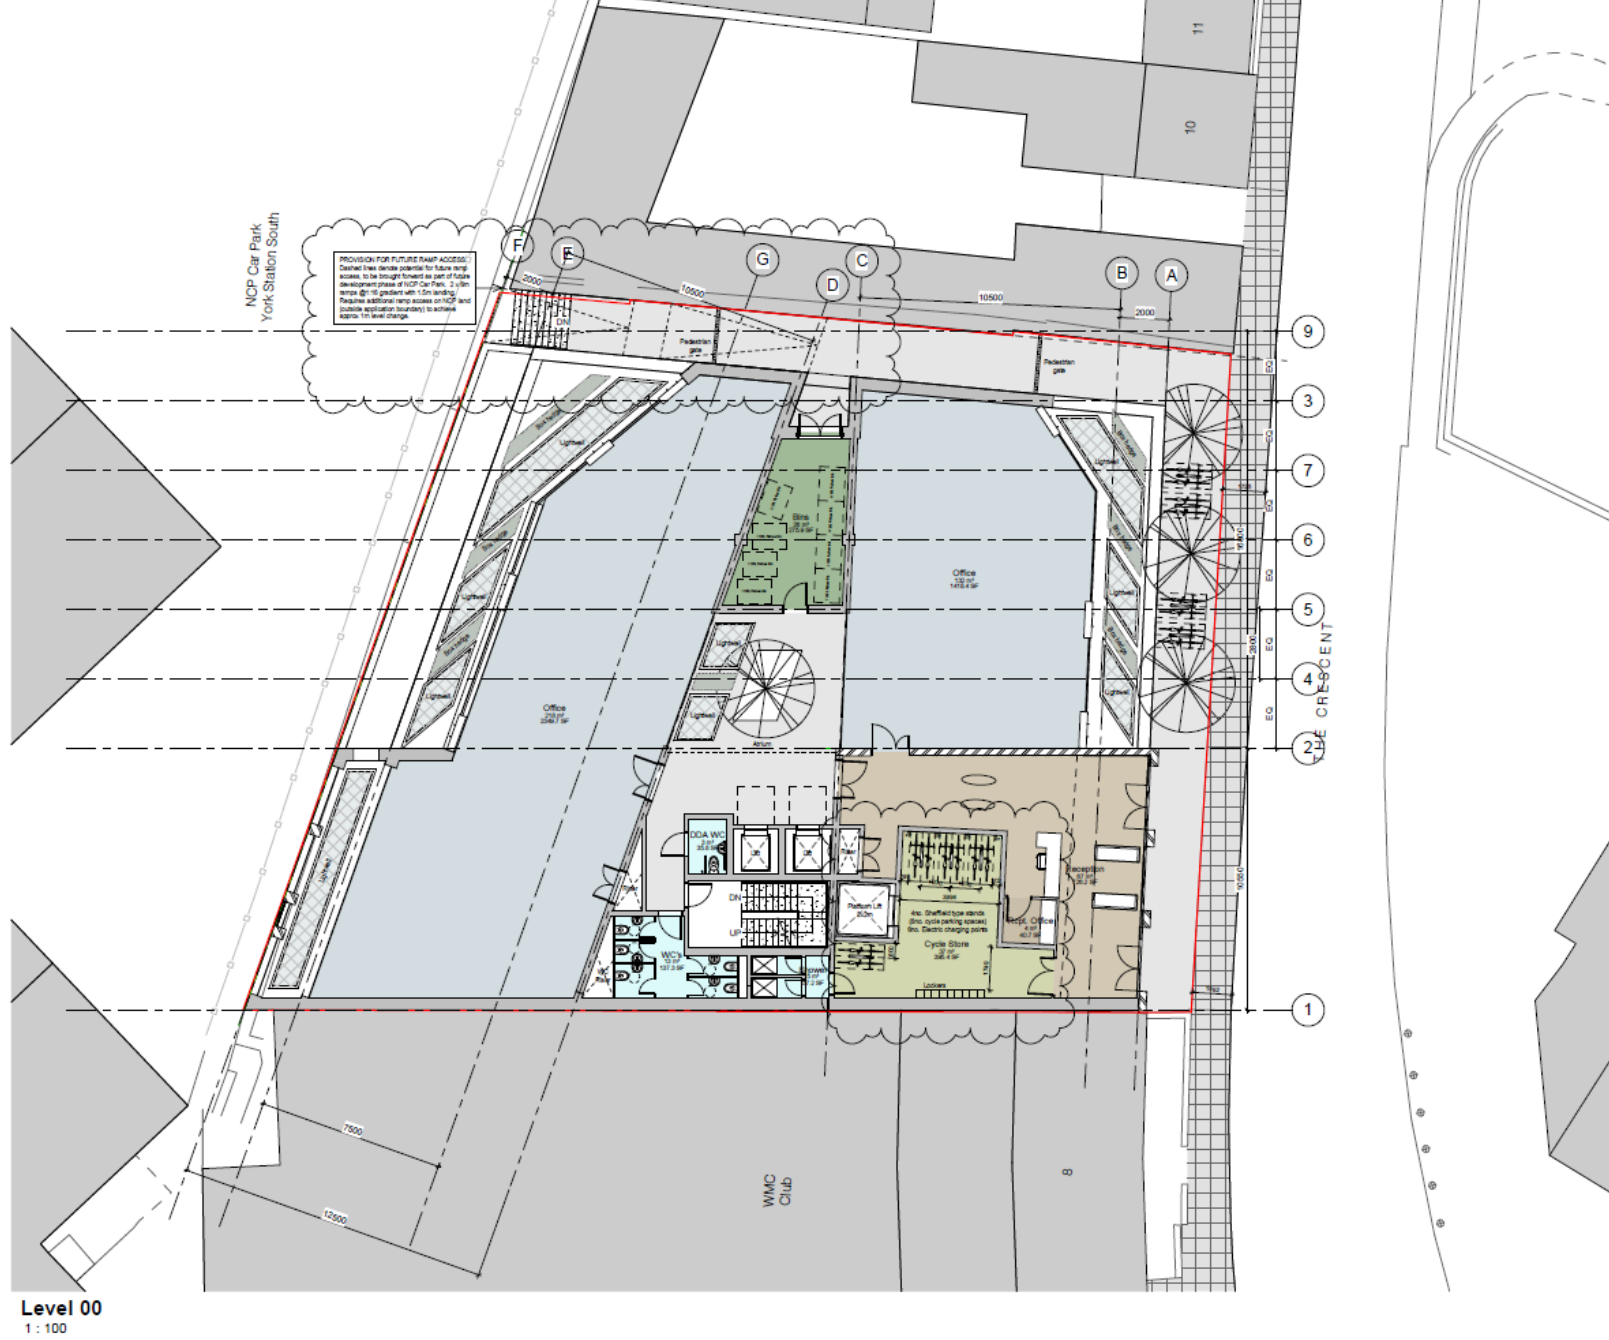


Proposed First floor

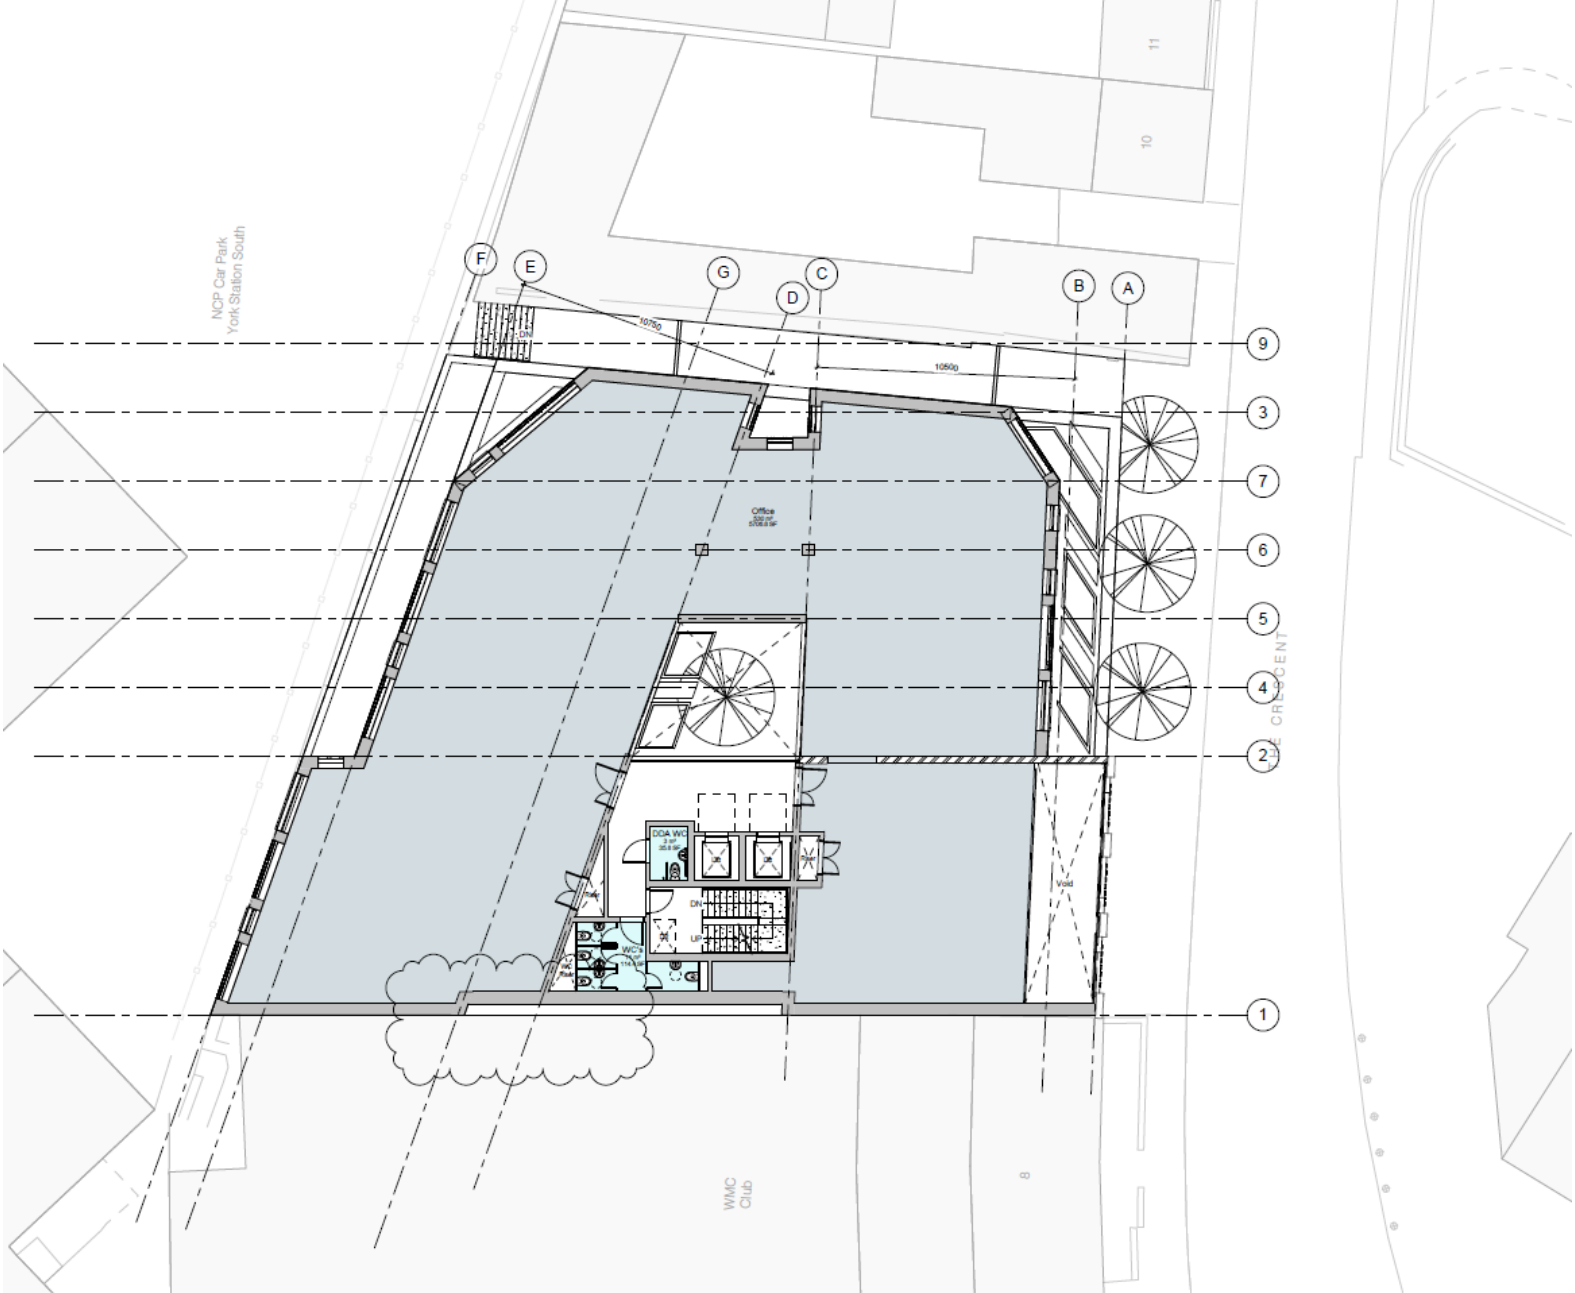


level 01

Proposed Second floor

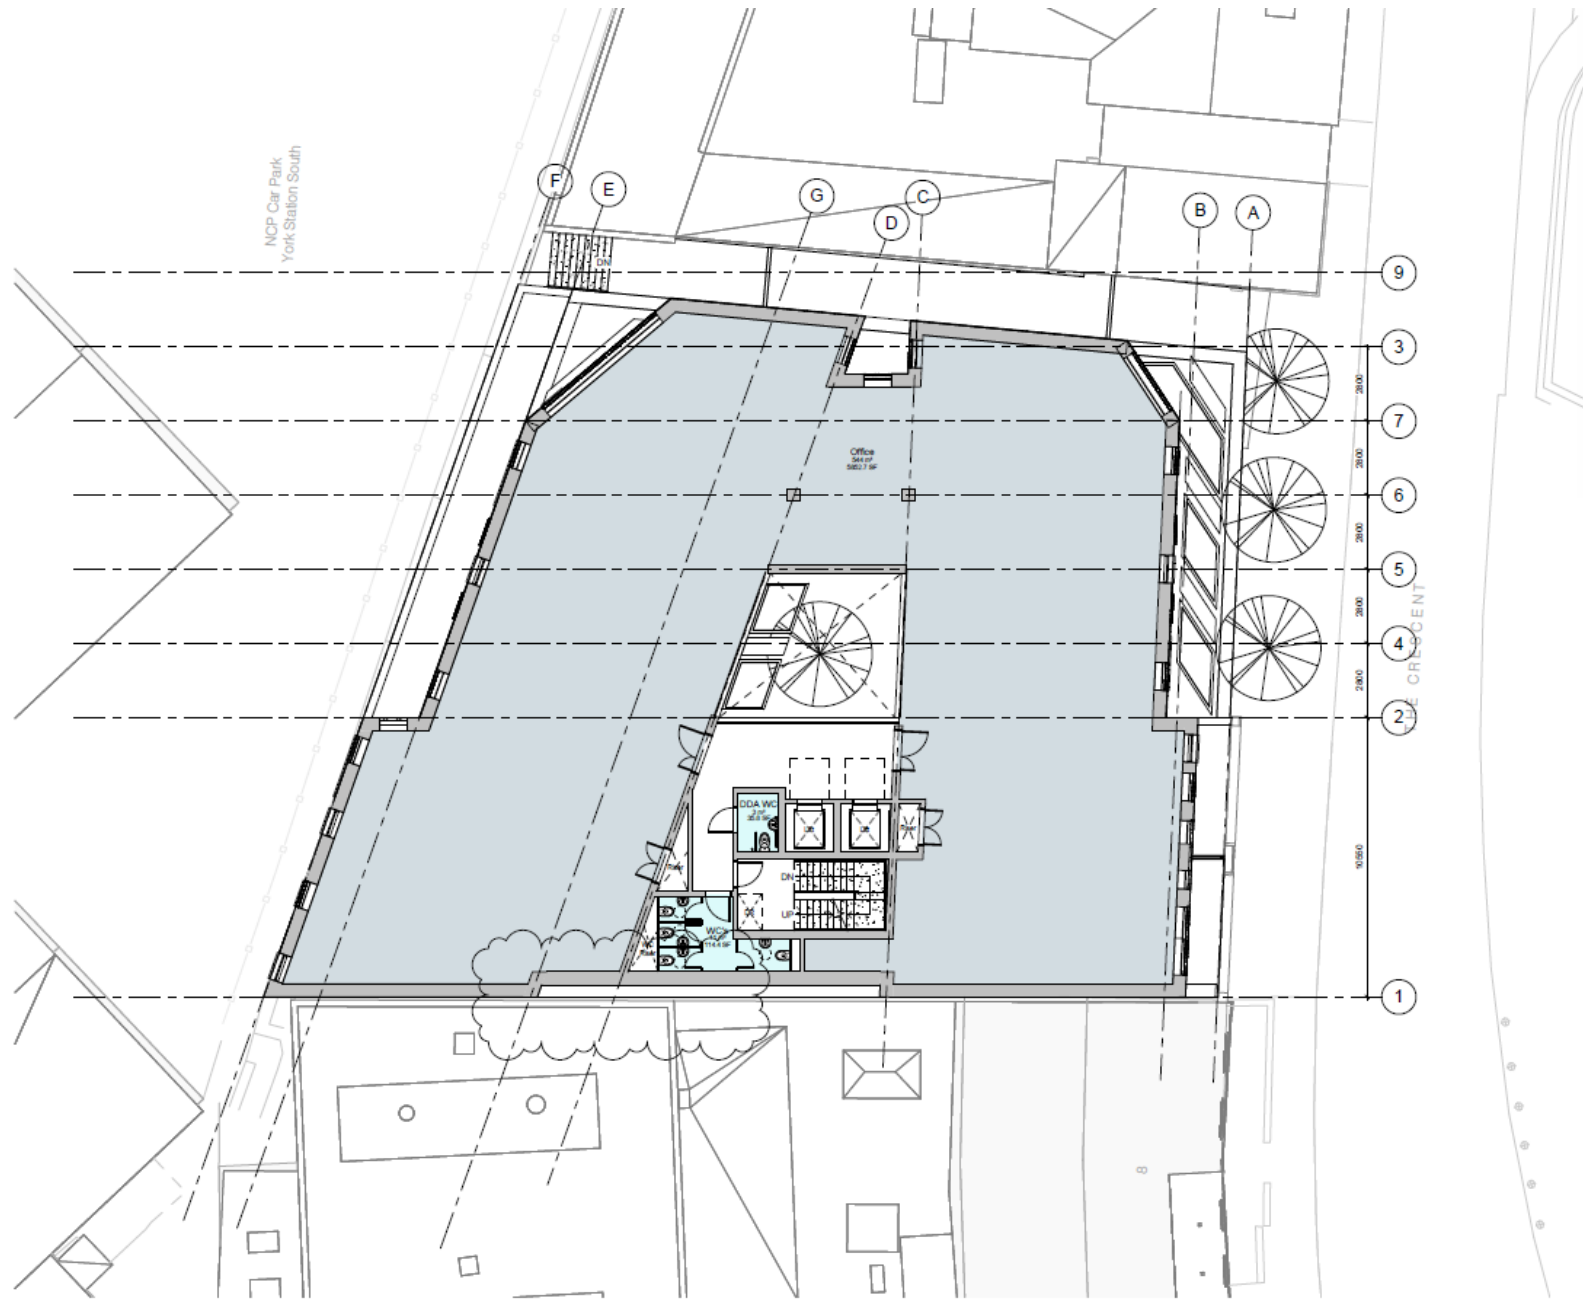


Level 02
1:100

Third floor plan

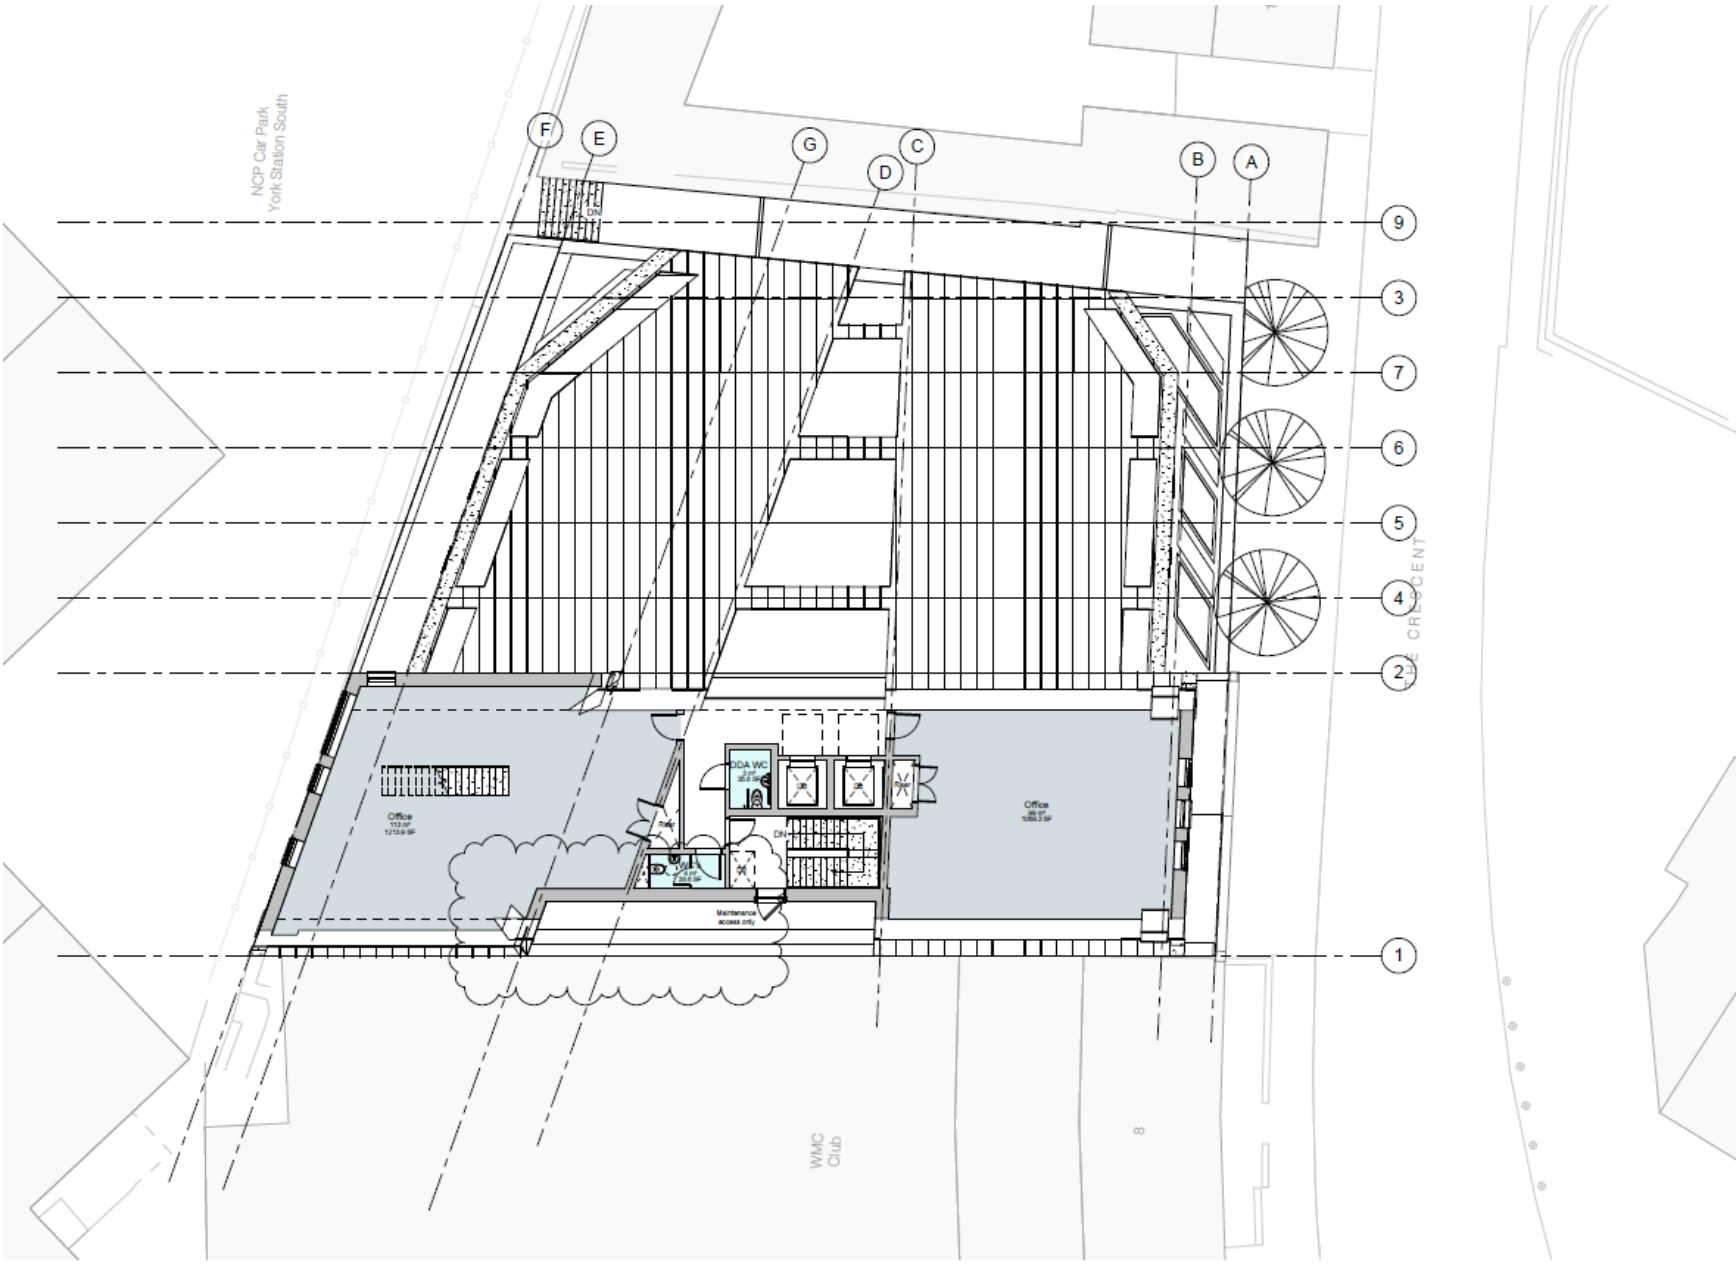

Level 03
1:100

Fourth floor plan

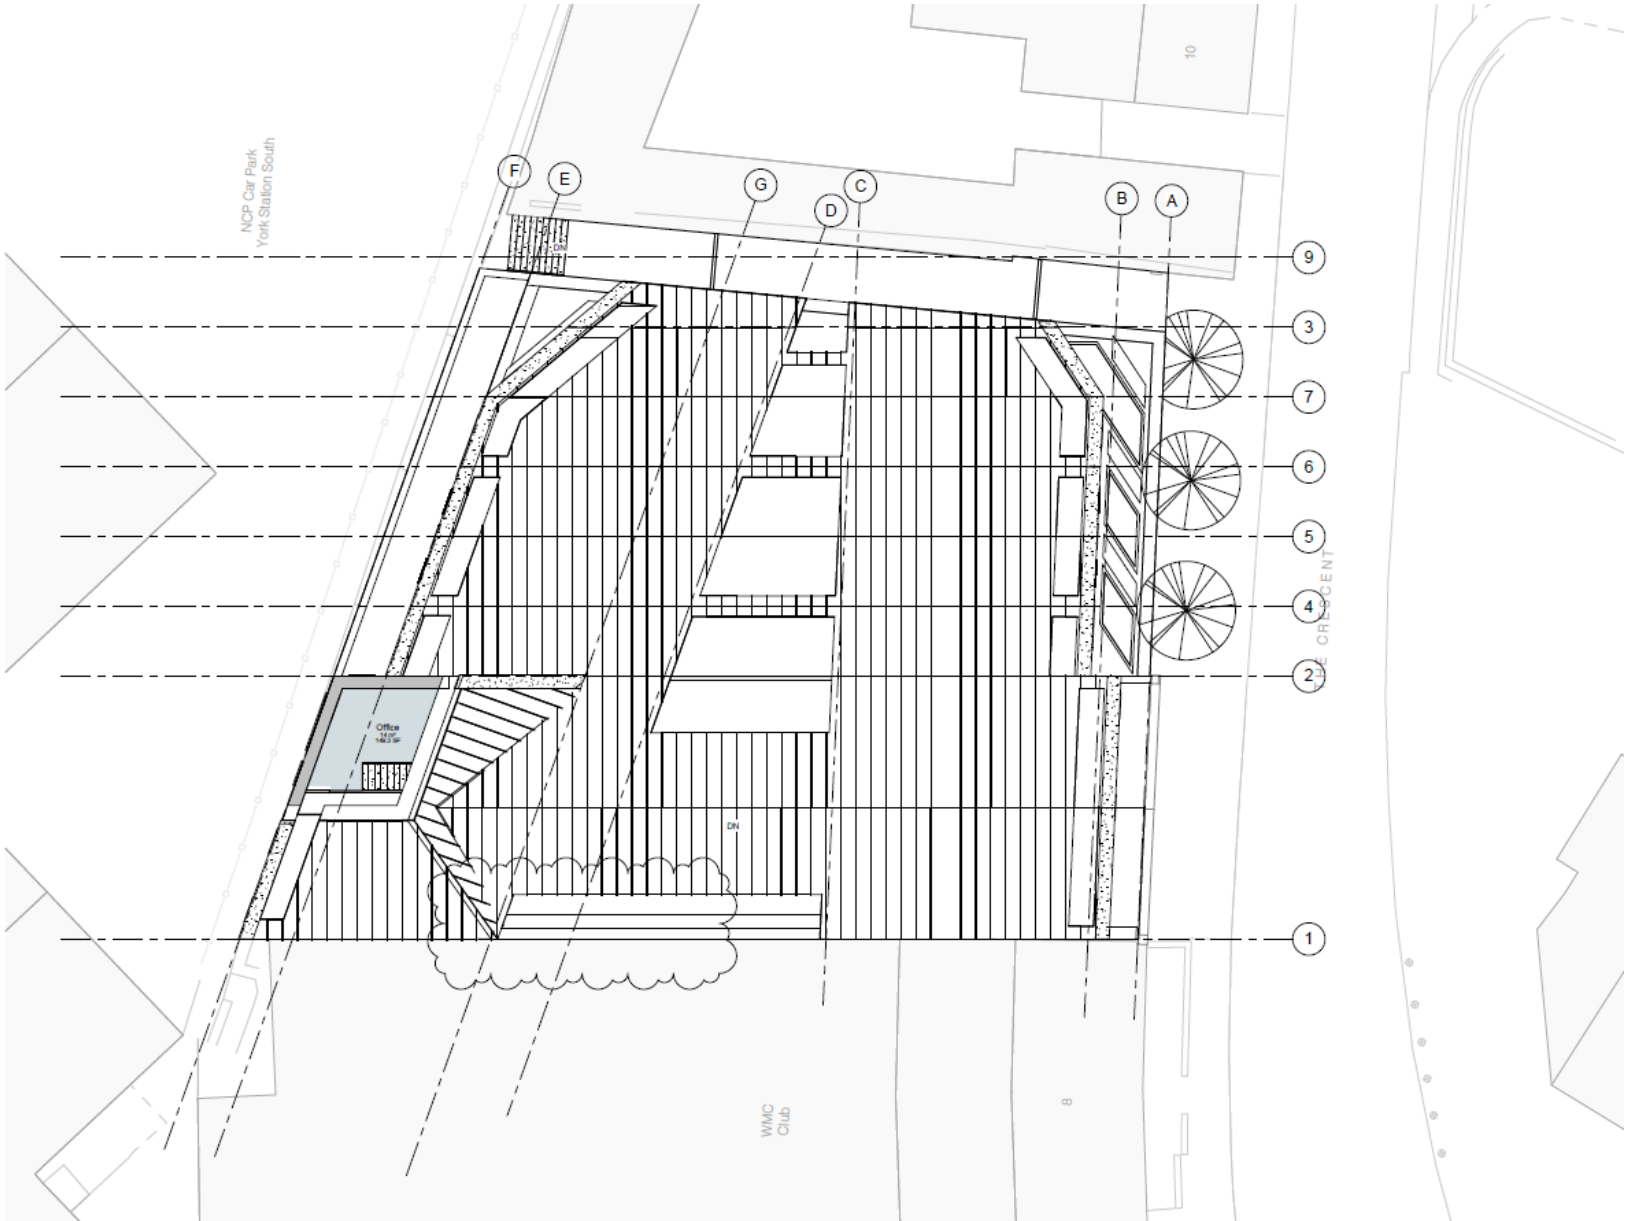

Level 04 Mezzanine
1:100



Revised design





Site from rear



