


# Annex C

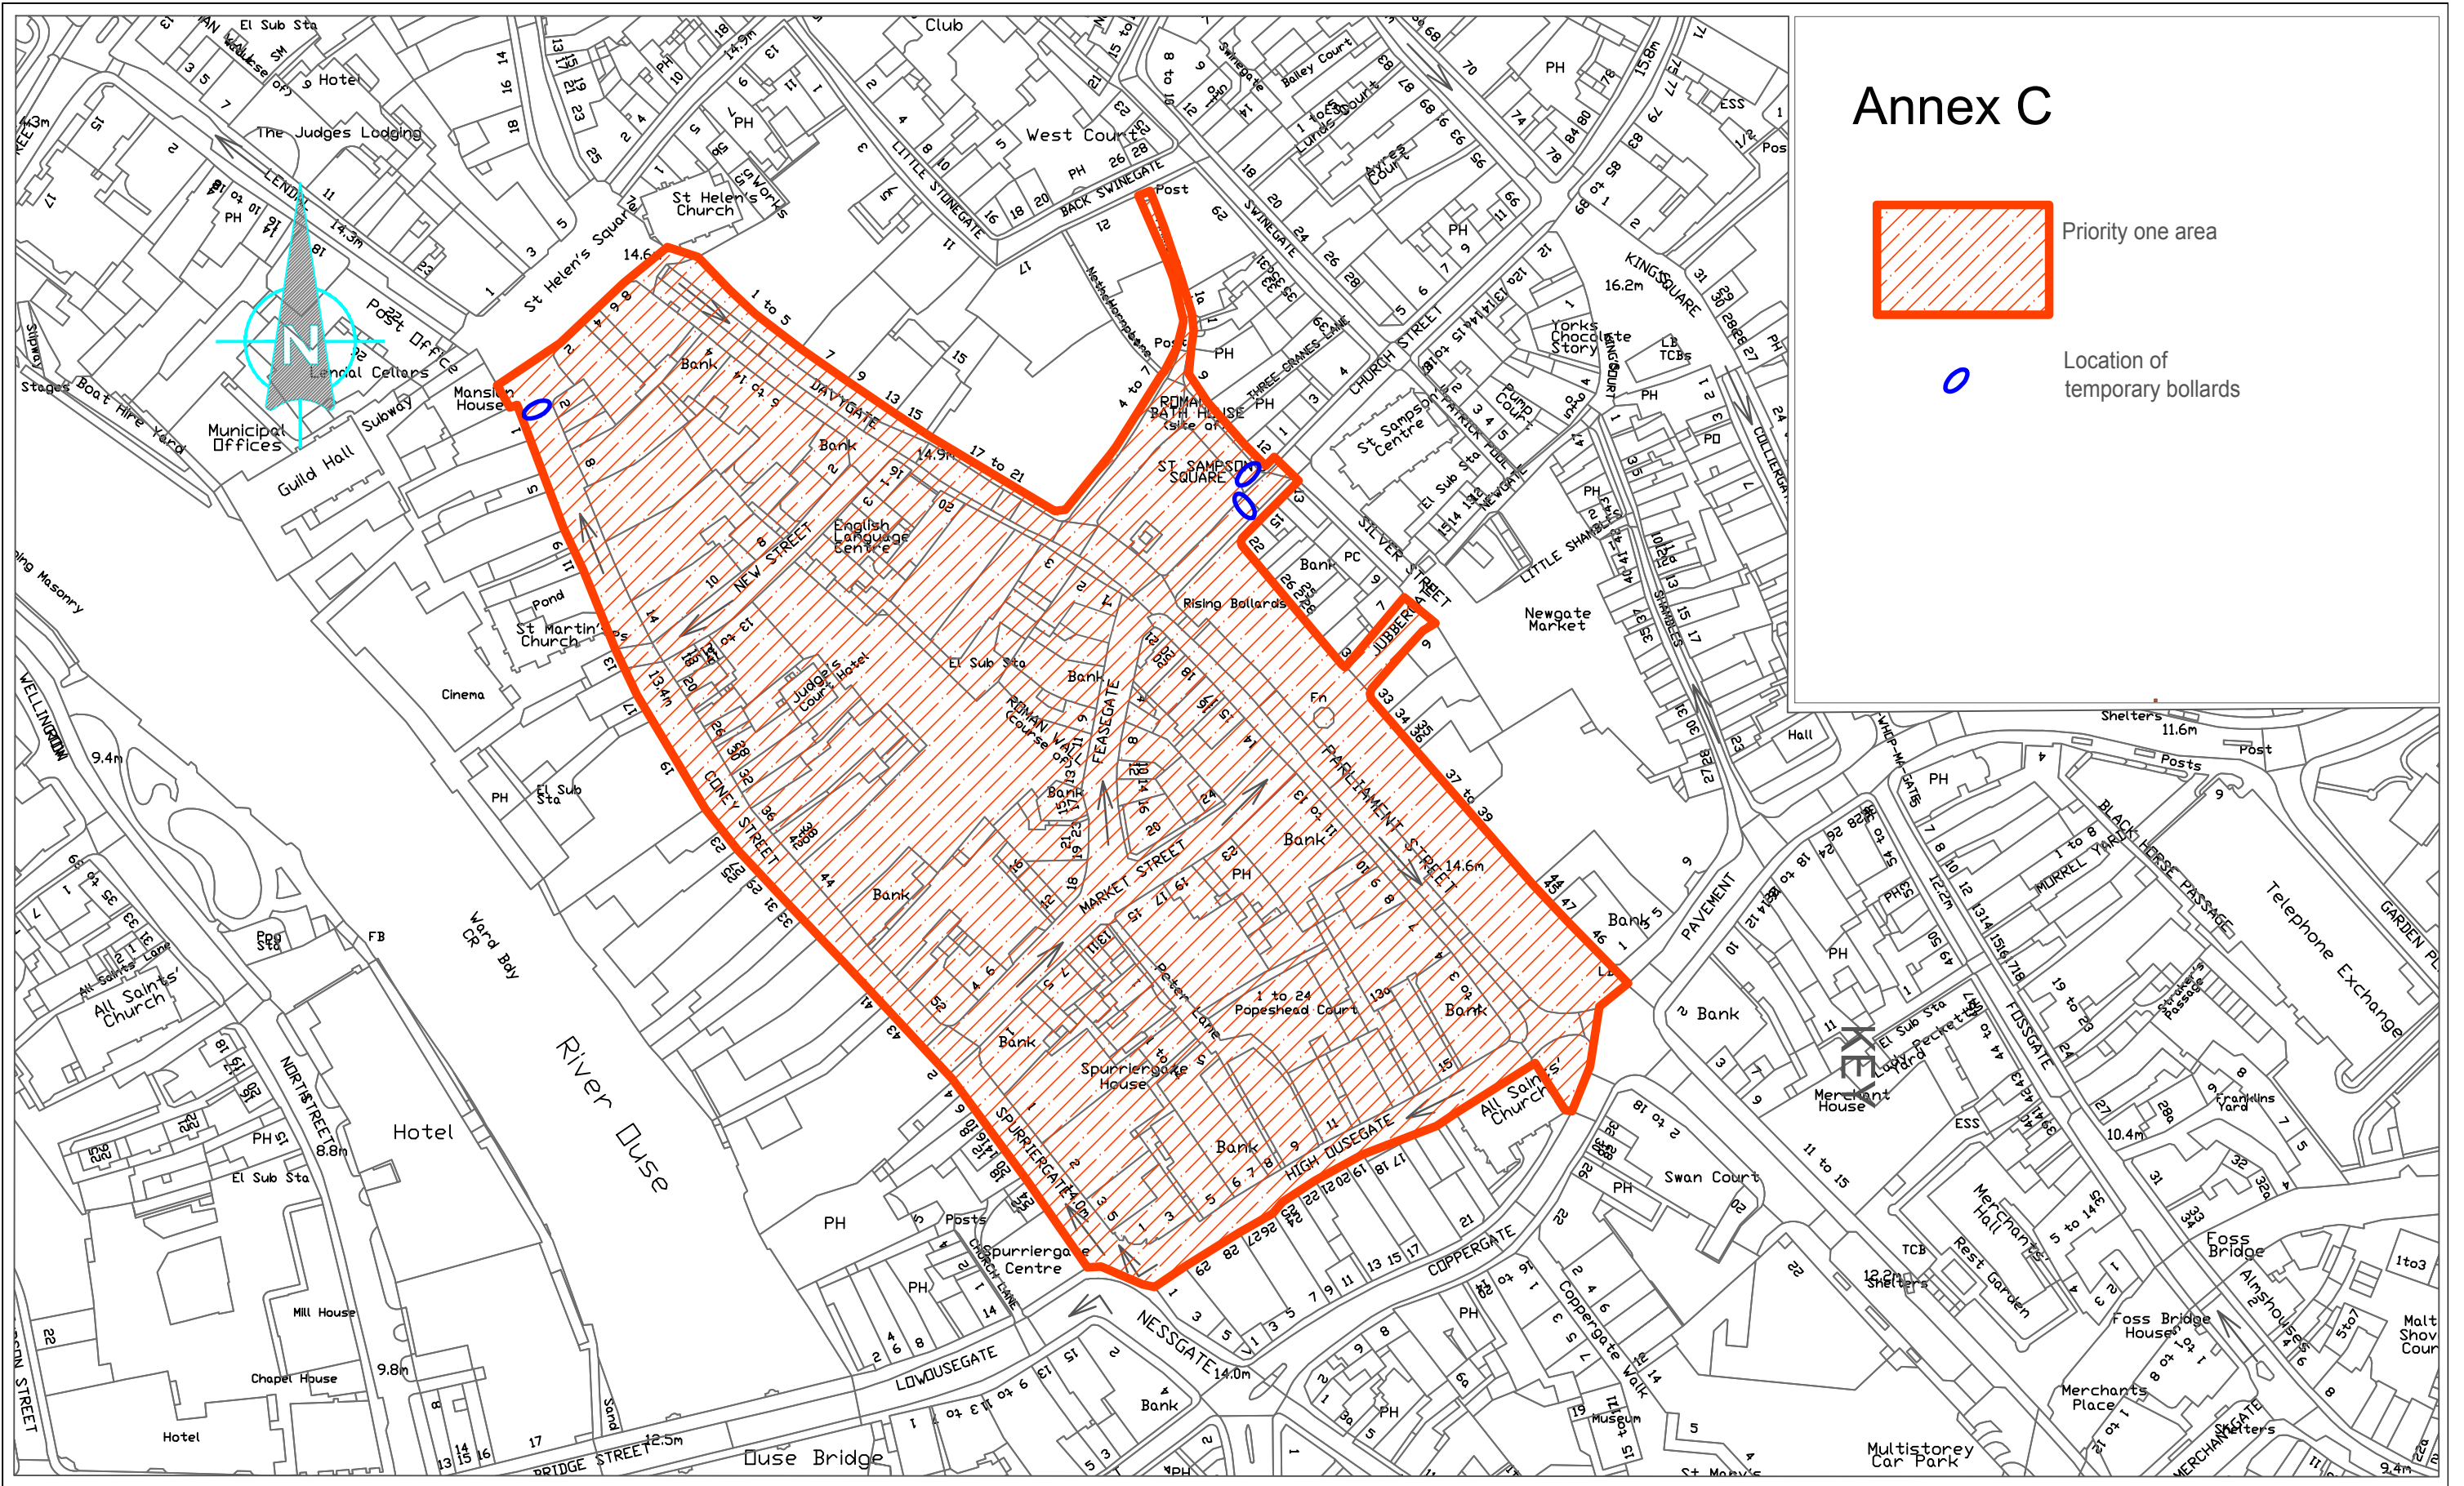

## Annex C




Priority one area



Location of temporary bollards

L:\DOCUMENT\Transport Projects\Projects\15 - Miscellaneous Schemes\City centre access\Drawings\City centre access tier 1.dwg

©CROWN COPYRIGHT. City of York Council OS Licence No. 1000 20818

 <p>Transport Projects Eco Depot, Hazel Court, James Street, York, YO10 3DS www.york.gov.uk</p>	INITIAL	REV	AMENDMENT	DATE	<h3>City Centre Access Priority one</h3>	SCALE	NTS
	DRAWN BY CMH						
	CHECKED BY						
DATE	Aug 18	A2					