


Annex B

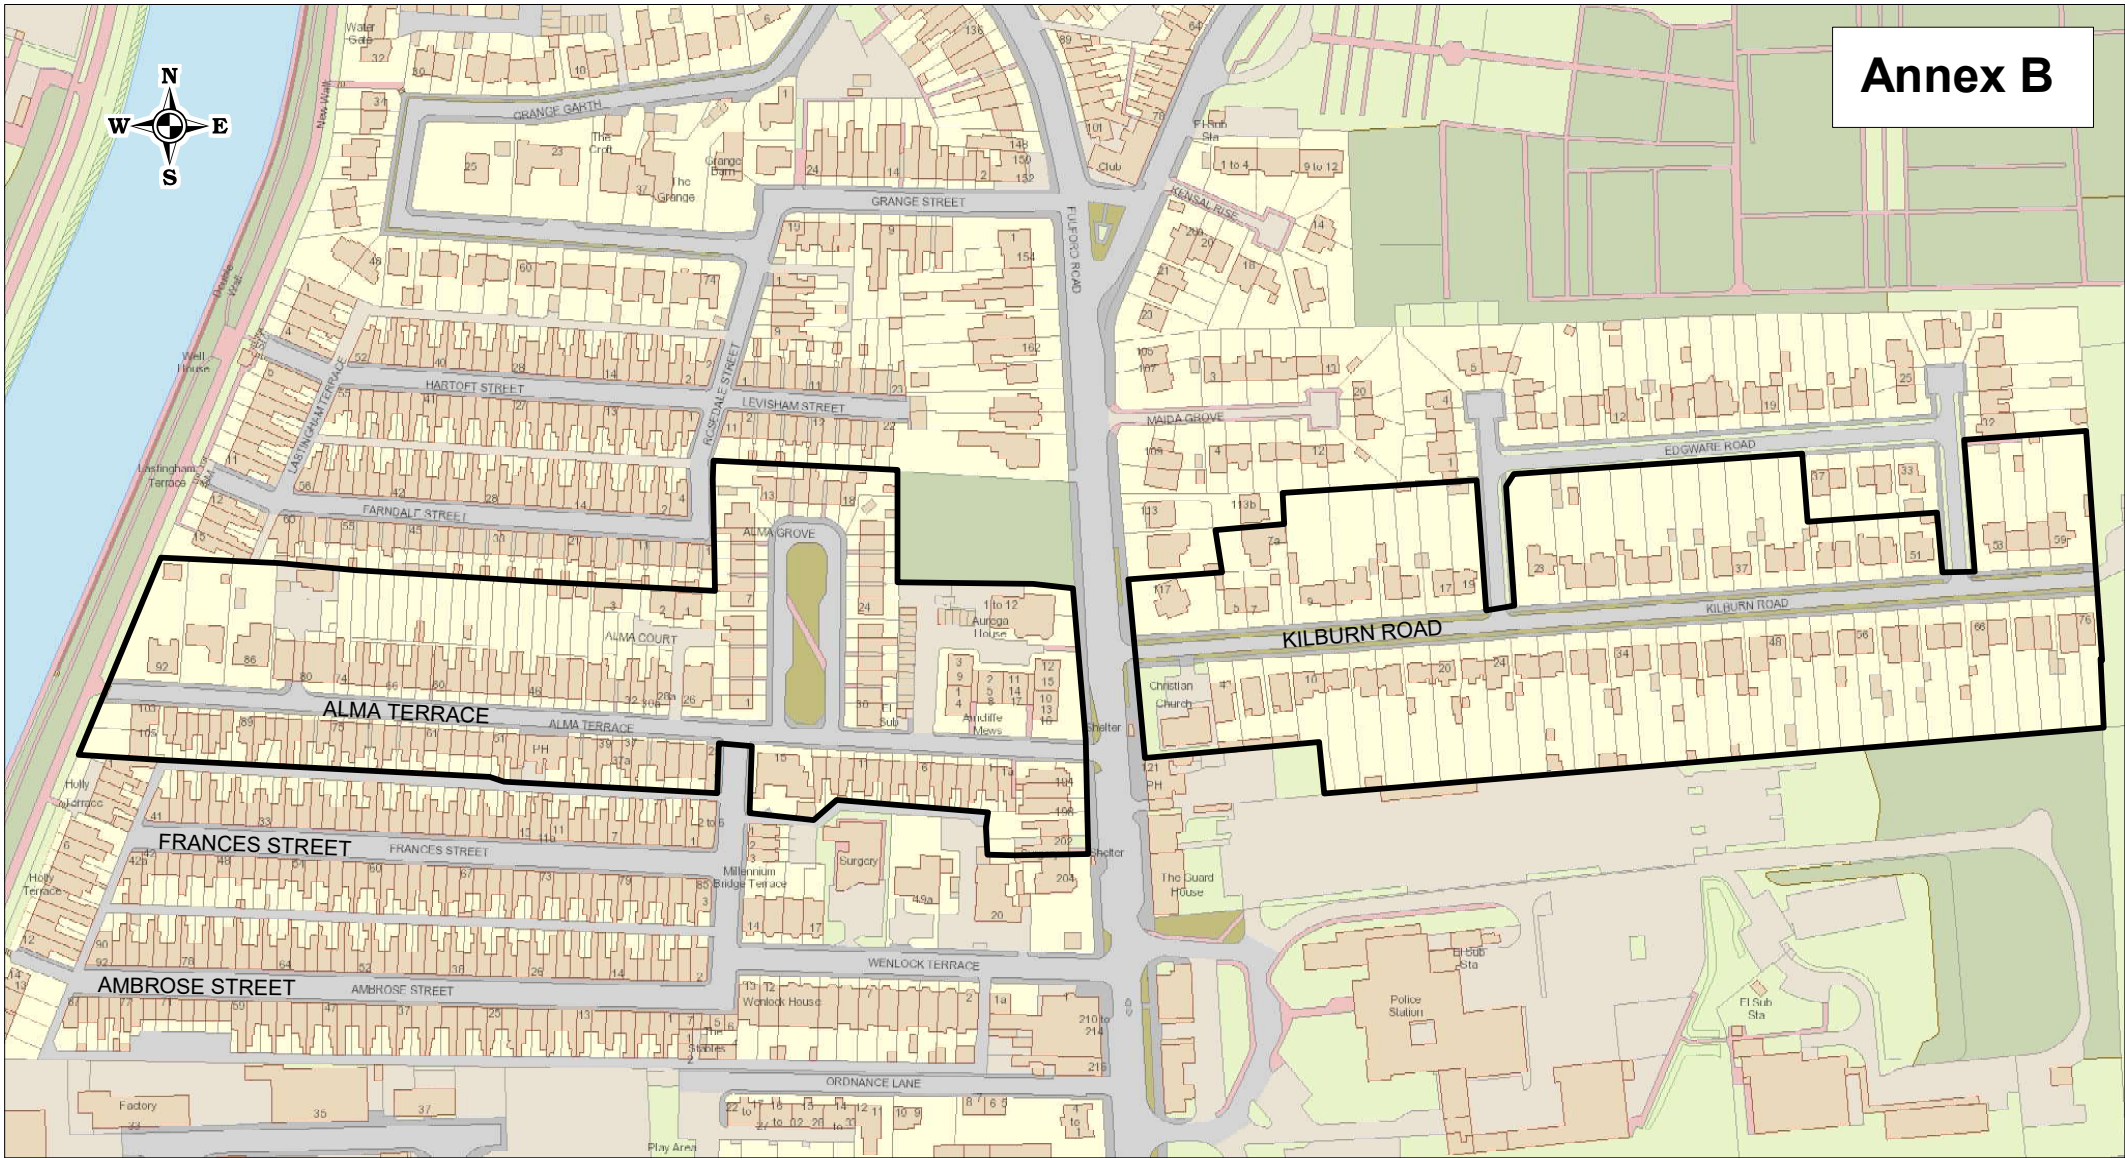

Advertised R70 ResPark scheme boundary

SCALE	1 : 2600
DATE	03/2022
DRAWING No.	
DRAWN BY	
	+ Crown copyright. All rights reserved Licence No. 2003