




Annex C1

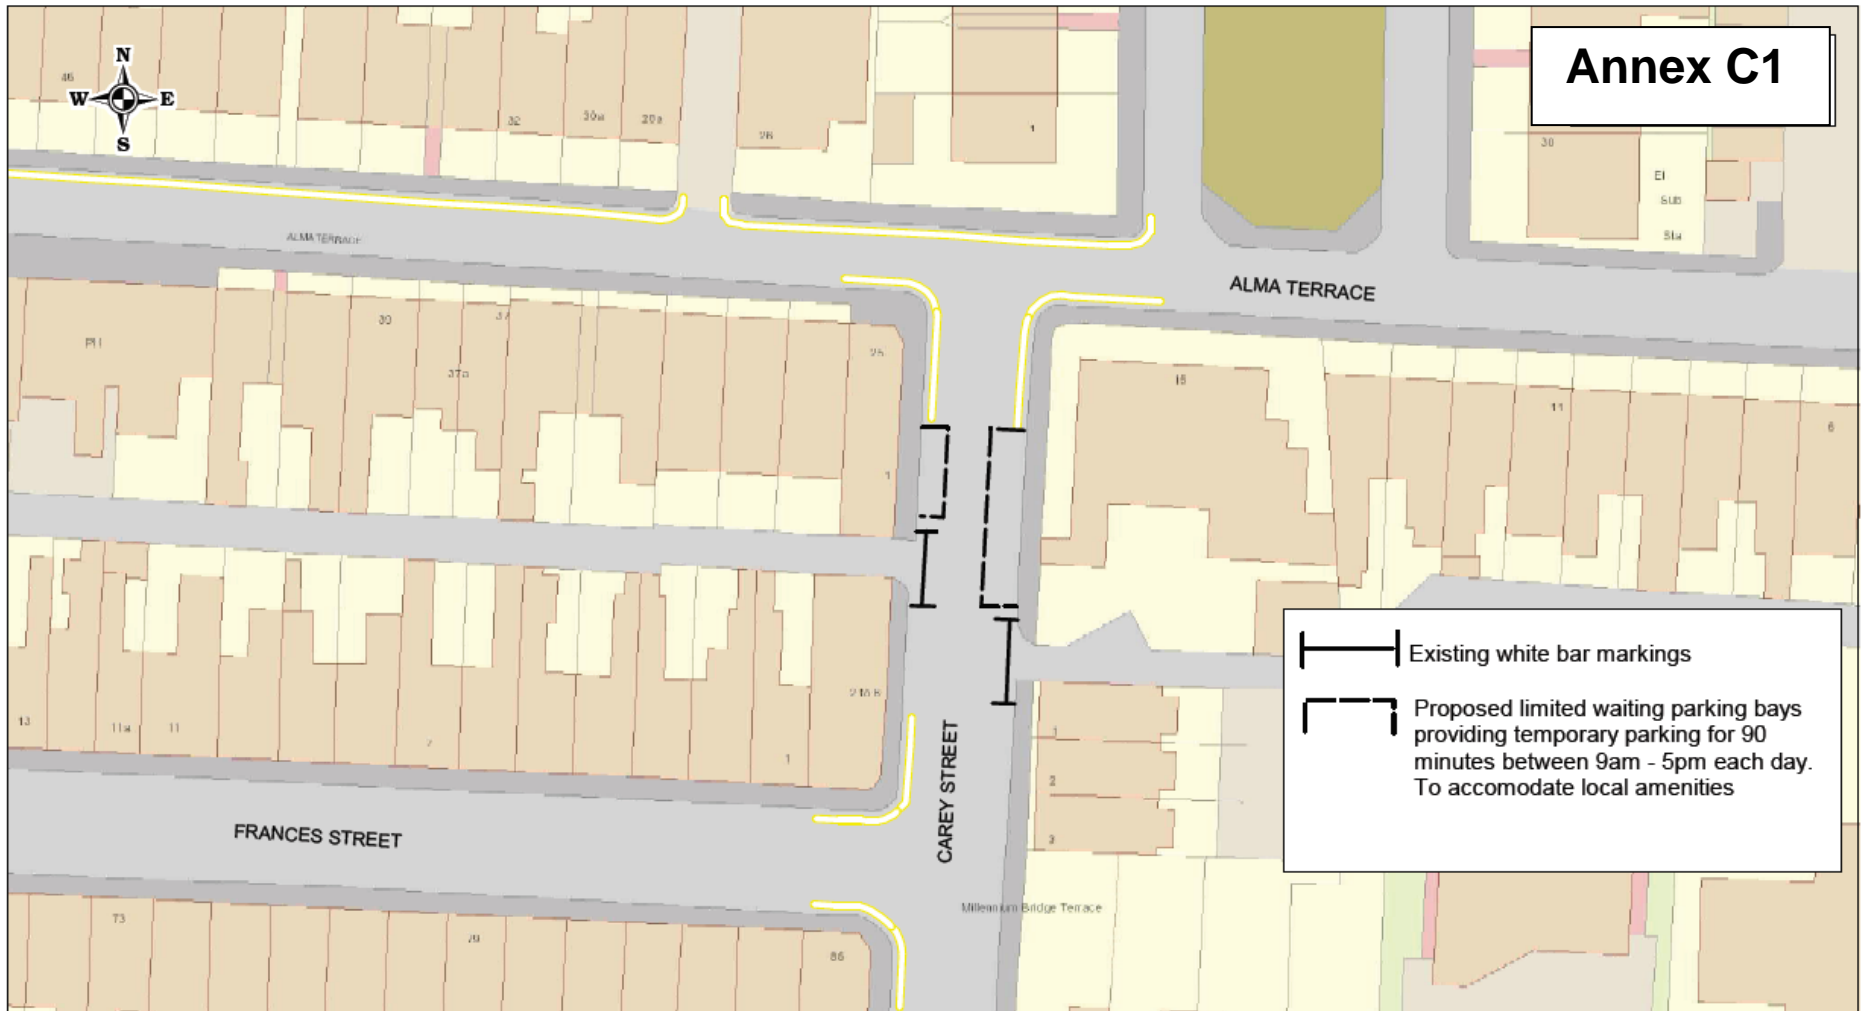

 Existing white bar markings
 Proposed limited waiting parking bays providing temporary parking for 90 minutes between 9am - 5pm each day. To accommodate local amenities



Proposed limited waiting bays within R70

SCALE	1 : 500
DRAWING No.	
DRAWN BY	
	+ Crown copyright. All rights reserved Licence No. 2003