


23/00999/FUL

Muddy Boots The Gardens Boroughbridge Road York YO26 6QD

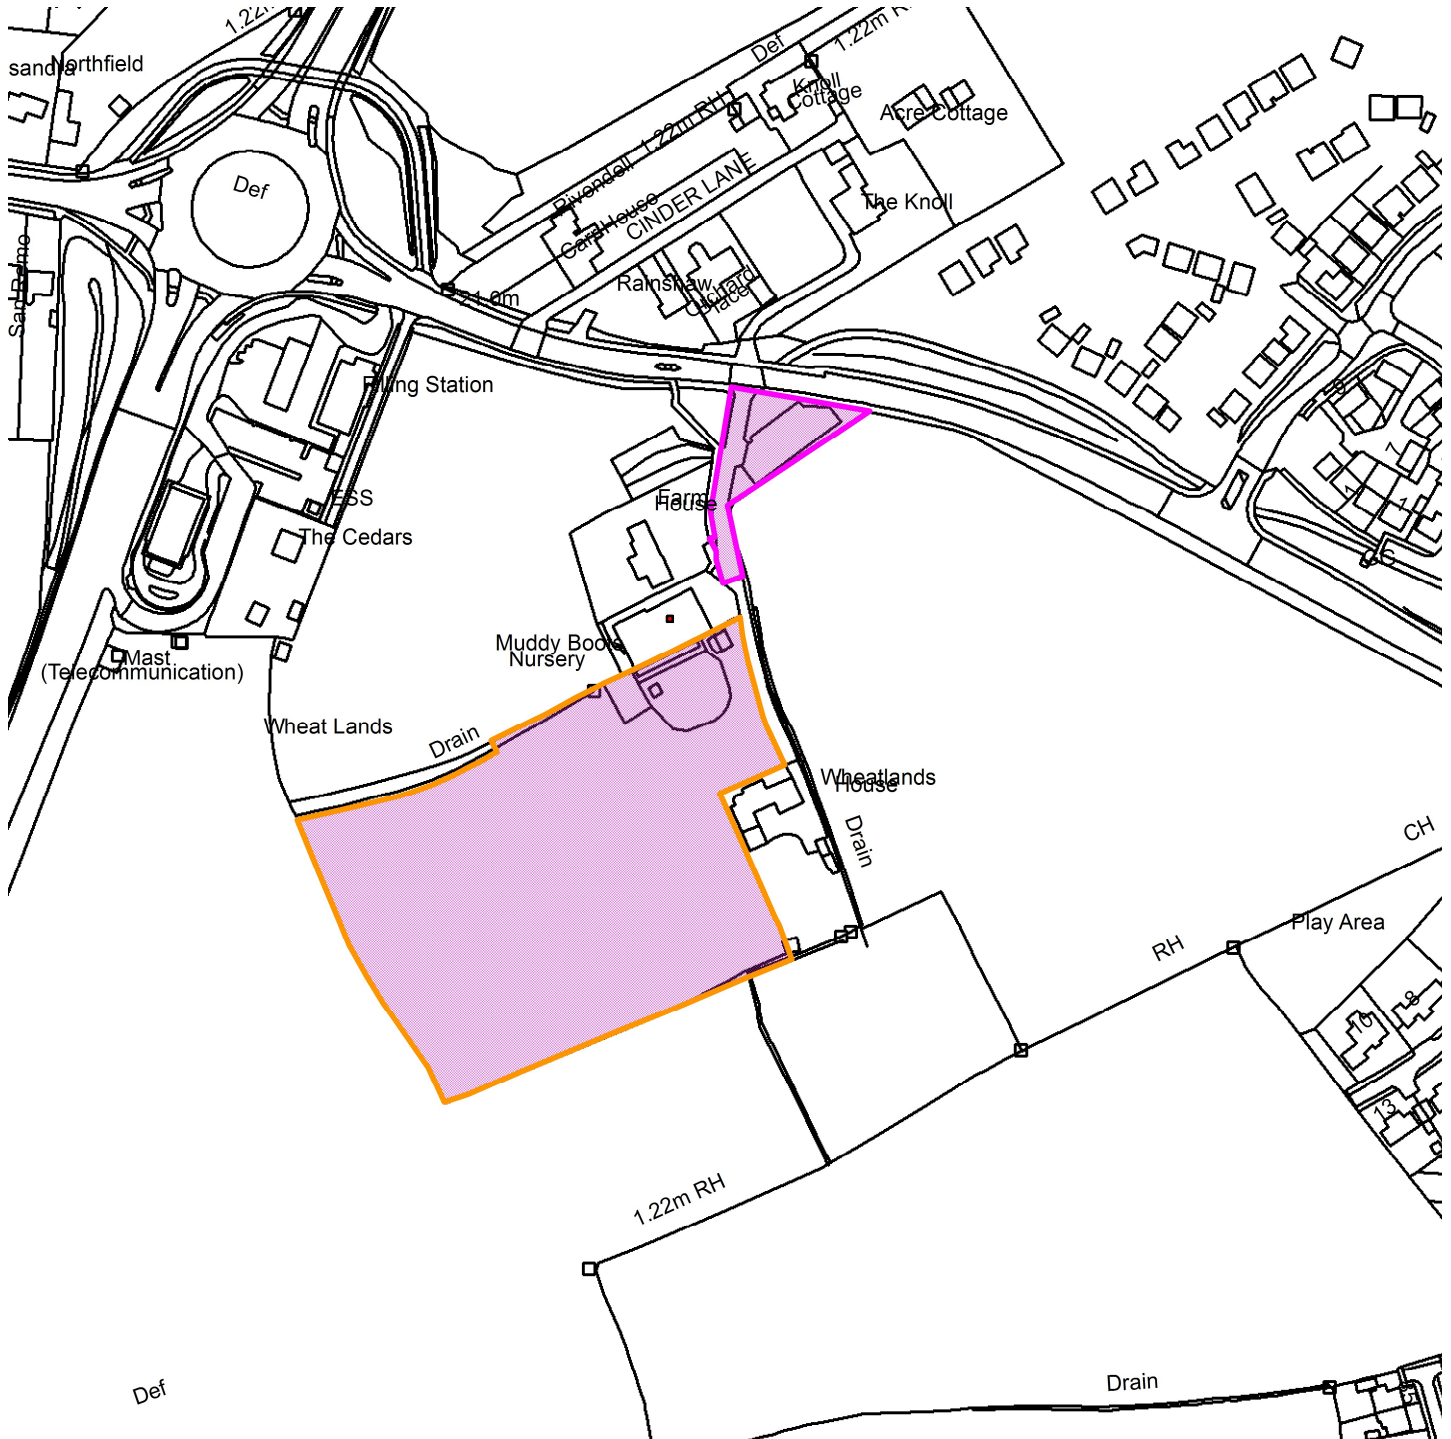

Scale : 1:2723

Reproduced from the Ordnance Survey map with the permission of the Controller of Her Majesty's Stationery Office © Crown Copyright 2000.

Unauthorised reproduction infringes Crown Copyright and may lead to prosecution or civil proceedings.

Organisation	City of York Council
Department	Directorate of Place
Comments	Site Location Plan
Date	04 March 2024
SLA Number	Not Set