
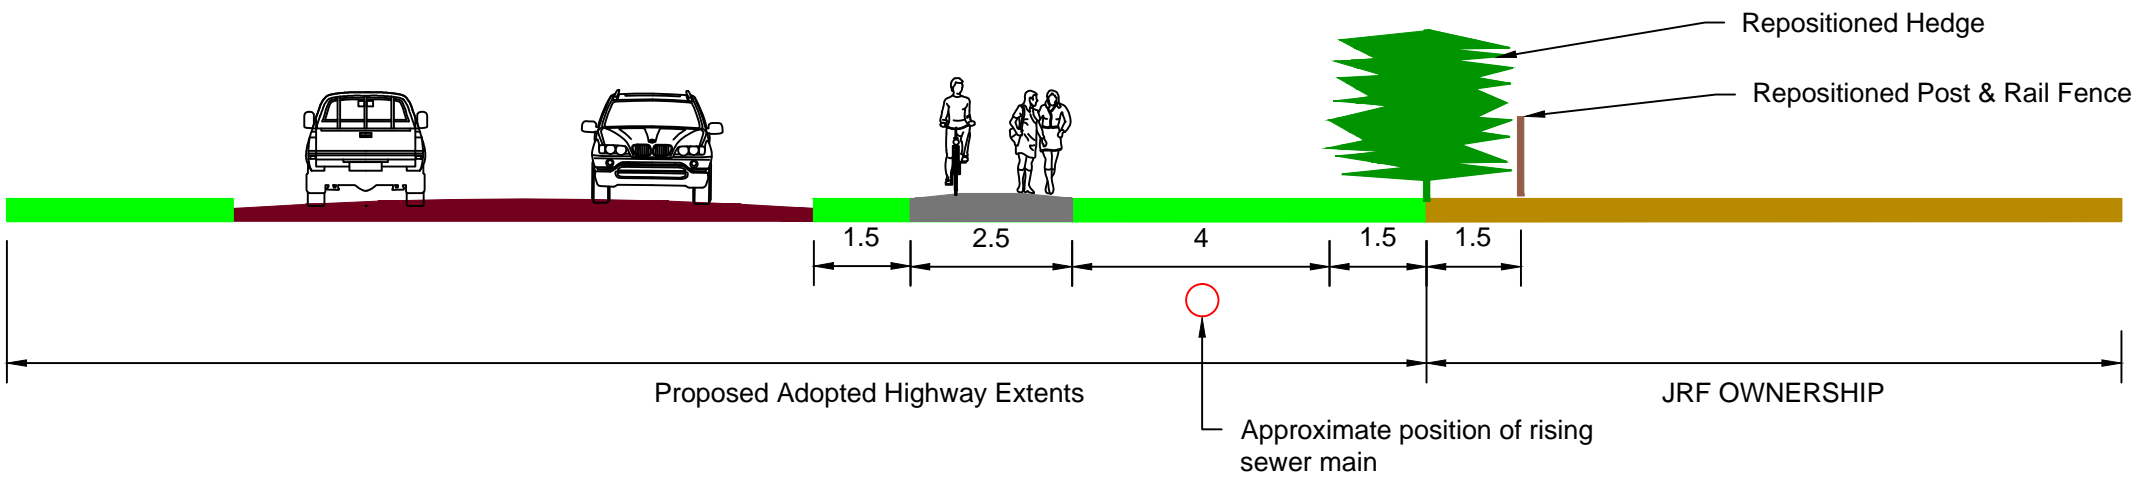


- Please note:
1. All dimensions are in metres
 2. Hedge dimensions vary along the section
 3. Area of additional adopted land - $9.5 - 2.5 = 7$.
 $7 \times 725\text{m} = 5075\text{m}^2$ or 0.5ha

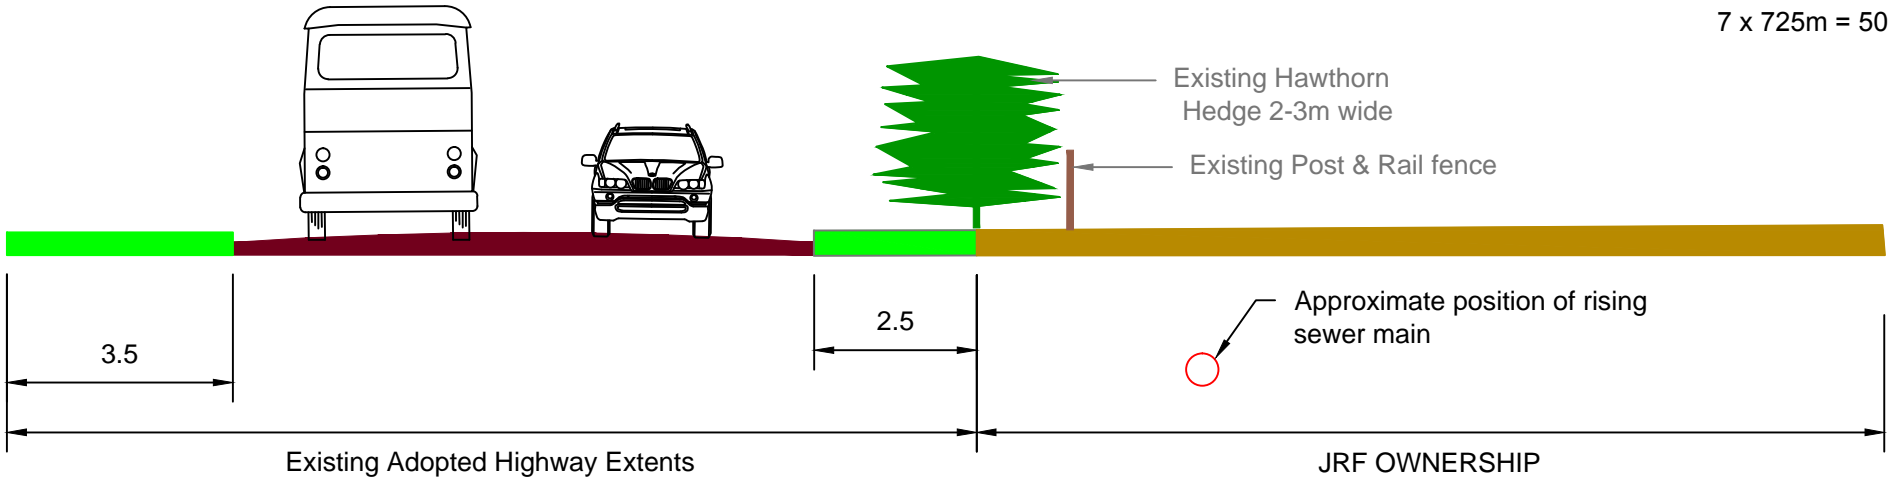

© CROWN COPYRIGHT. City of York Council OS Licence No. 1000 20818

DRAWN BY	JRP	INITIAL	REV	AMENDMENT	DATE
CHECKED BY					
SCALE	N.T.S.	A4			
DATE	14/08/13				

HAXBY TO CLIFTON MOOR CYCLE ROUTE
TYPICAL CROSS SECTION ON JRF SECTION

TP/07010106/P/004